
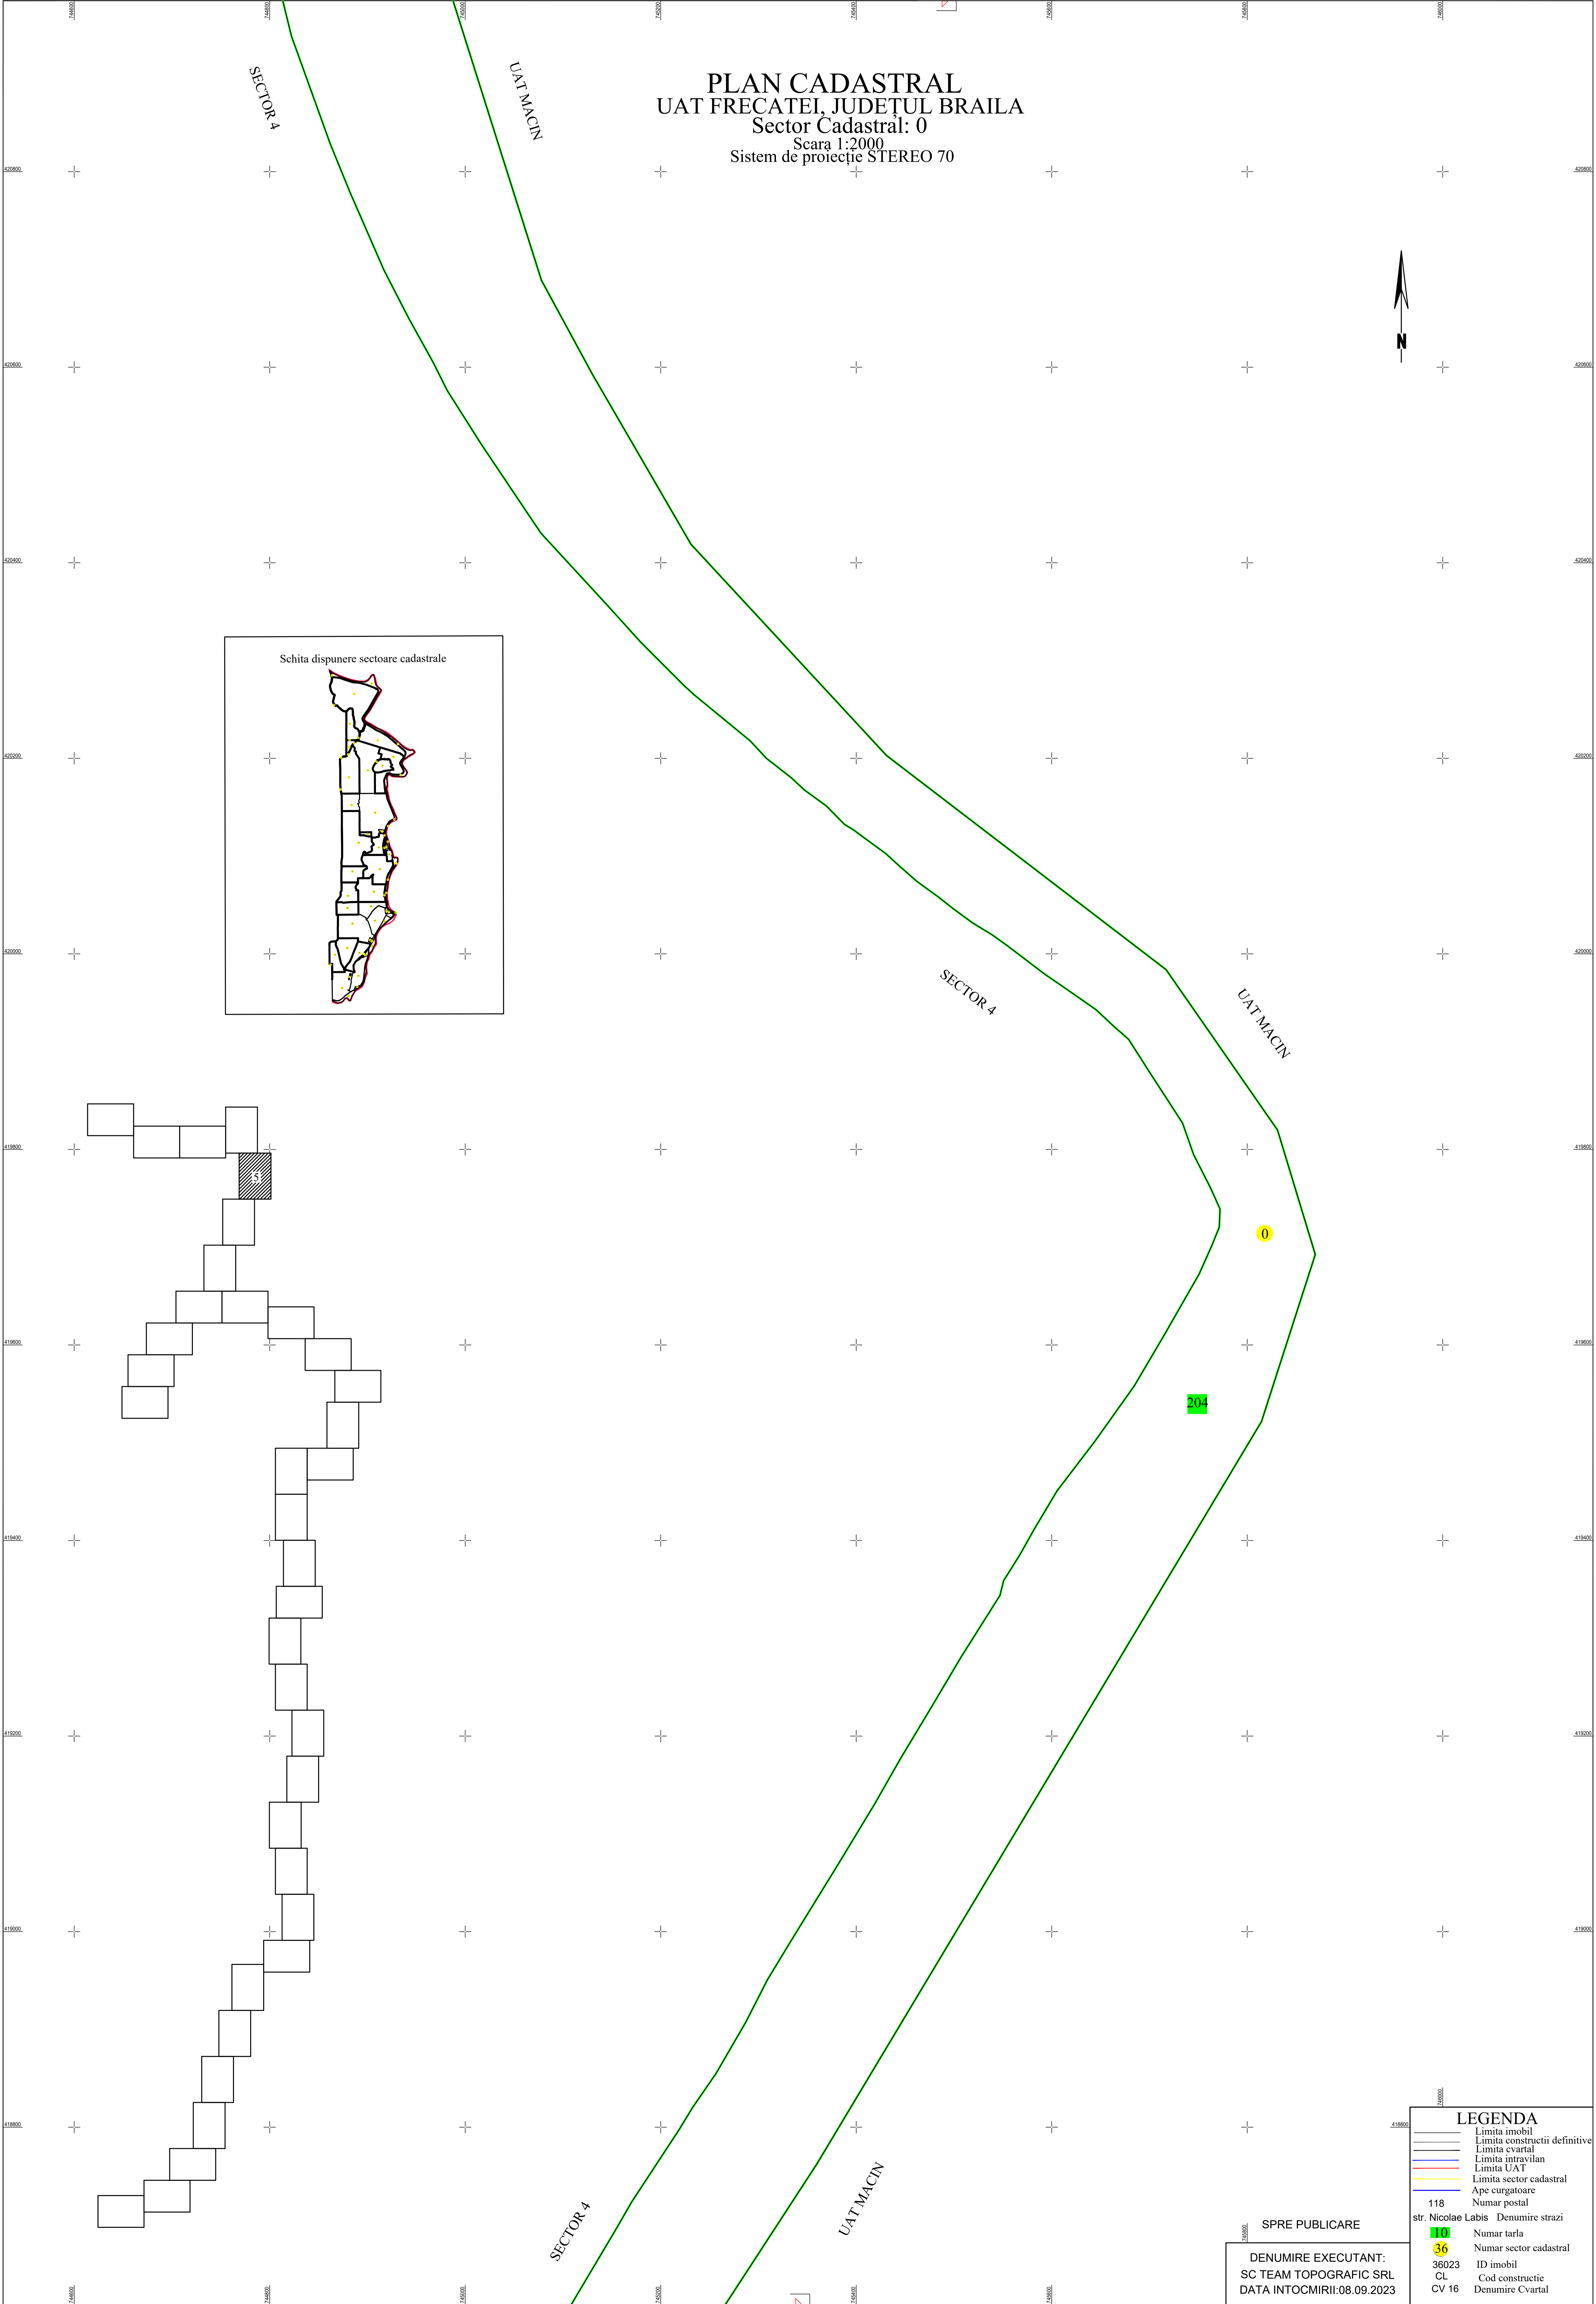


PLAN CADASTRAL
 UAT FRECATEI, JUDEȚUL BRAILA
 Sector Cadastral: 0
 Scara 1:2000
 Sistem de proiecție STEREO 70

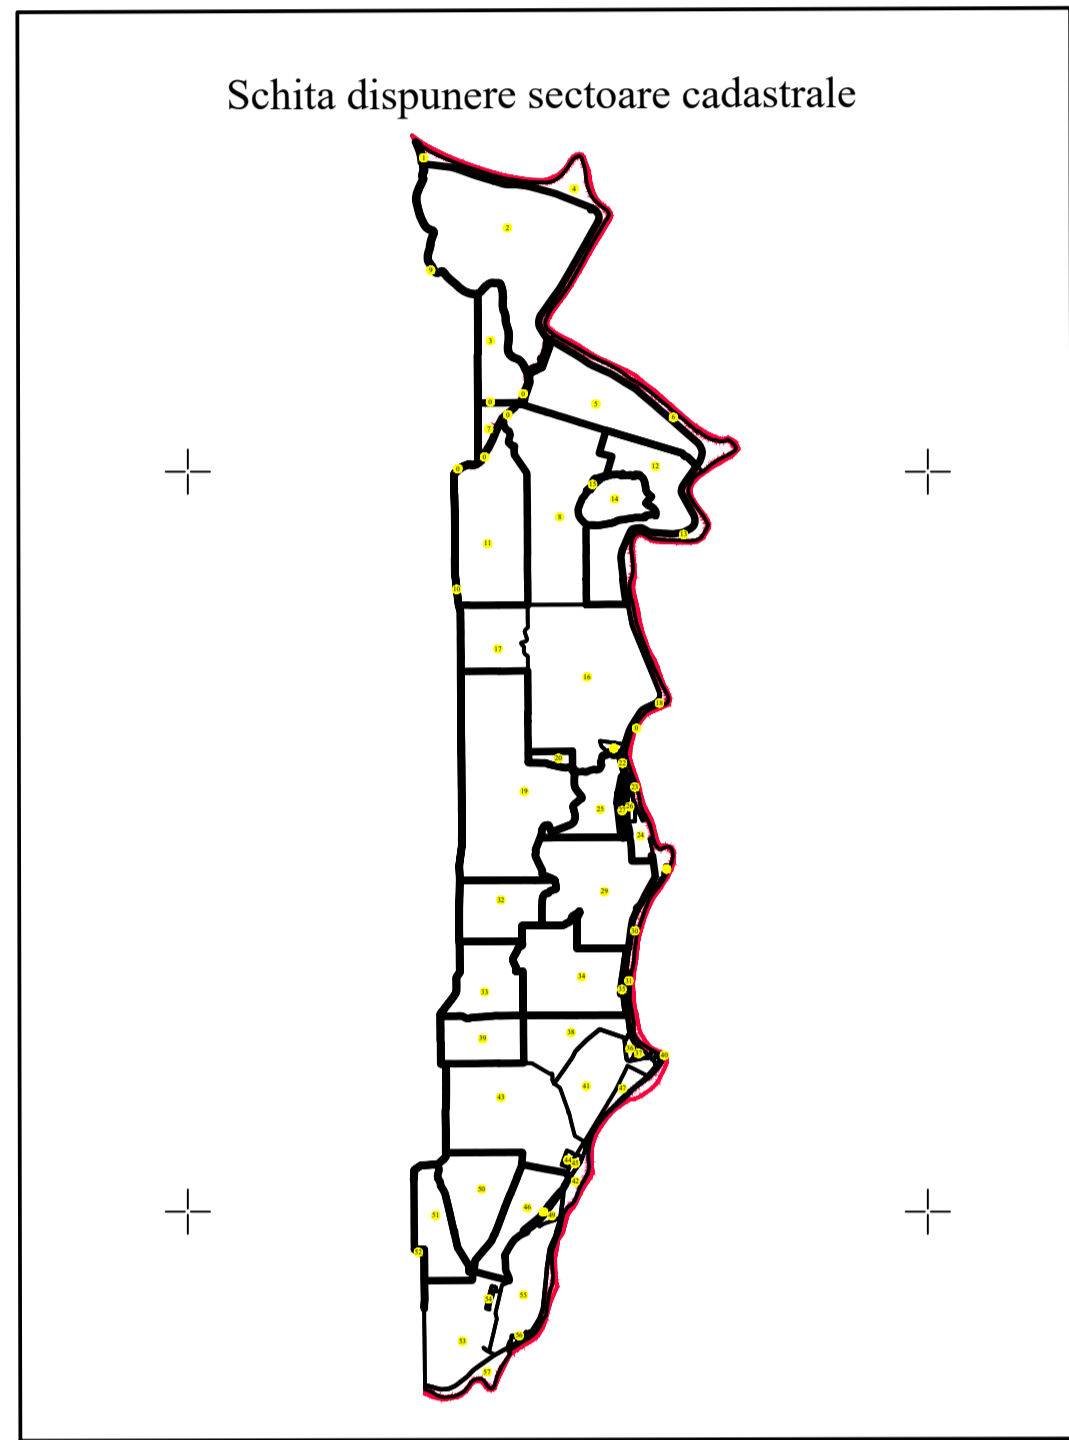

SPRE PUBLICARE
 DENUMIRE EXECUTANT:
 SC TEAM TOPOGRAFIC SRL
 DATA INTOCMIRII:08.09.2023

| LEGENDA | |
|--------------------|-------------------------------|
| | Limita imobil |
| | Limita constructii definitive |
| | Limita cvartal |
| | Limita intravilan |
| | Limita UAT |
| | Limita sector cadastral |
| | Ape curgatoare |
| 118 | Numar postal |
| str. Nicolae Labis | Denumire strazi |
| | Numar tarla |
| | Numar sector cadastral |
| | 36023 ID imobil |
| CL | Cod constructie |
| CV 16 | Denumire Cvartal |