
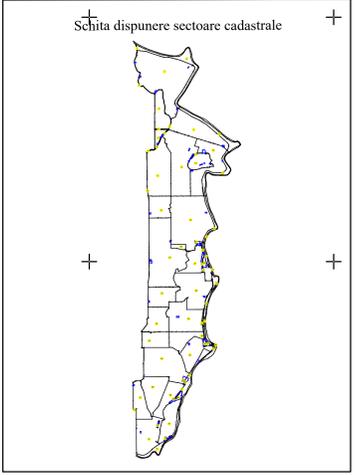


PLAN CADASTRAL
 UAT FRECATEI, JUDEȚUL BRAILA
 Sector Cadastral: 10
 Scara 1:2000
 Sistem de proiecție STEREO 70

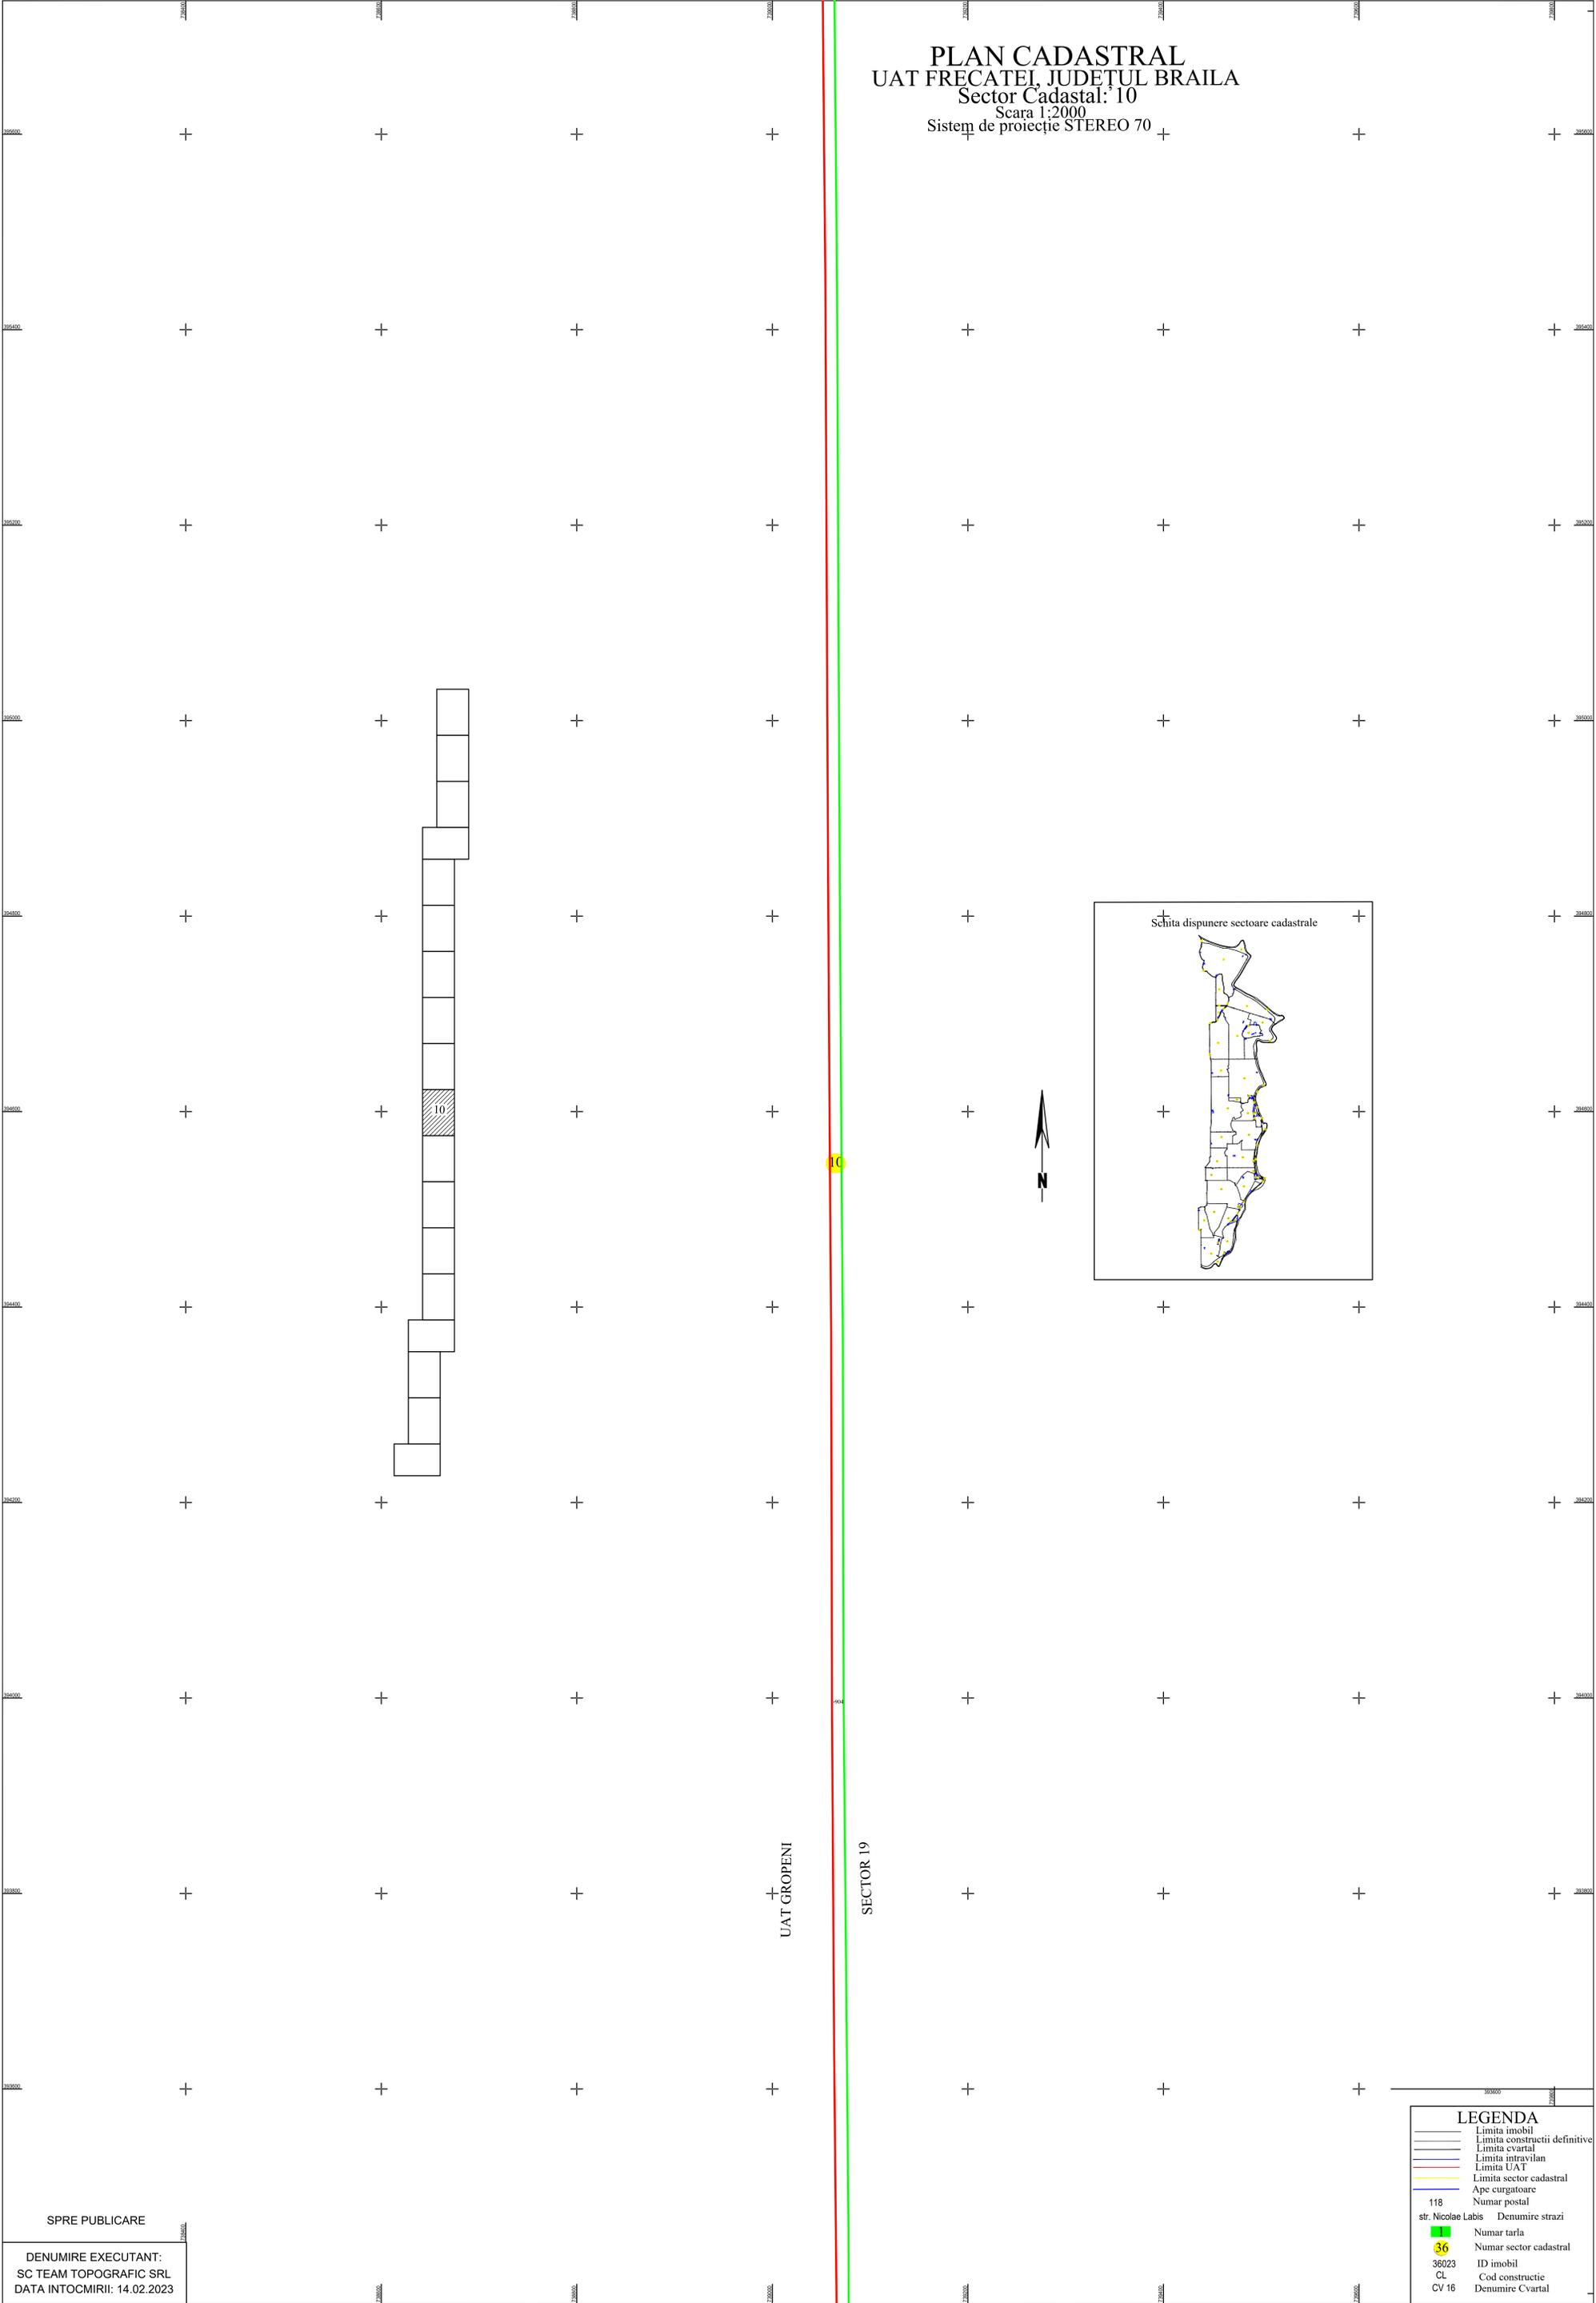

UAT GROPENI

SECTOR 19

SPRE PUBLICARE
 DENUMIRE EXECUTANT:
 SC TEAM TOPOGRAFIC SRL
 DATA INTOCMIRII: 14.02.2023

LEGENDA

	Limita imobil
	Limita constructii definitive
	Limita cvartal
	Limita intravilan
	Limita UAT
	Limita sector cadastral
	Ape curgatoare
	Numar postal
118	str. Nicolae Labis
	Denumire strazi
	Numar tarla
	36
	Numar sector cadastral
36023	ID imobil
CL	Cod constructie
CV 16	Denumire Cvarital