



PLAN CADASTRAL
 UAT FRECATEI, JUDETUL BRAILA
 Sector Cadastral: 10
 Scara 1:2000
 Sistem de proiectie STEREO 70

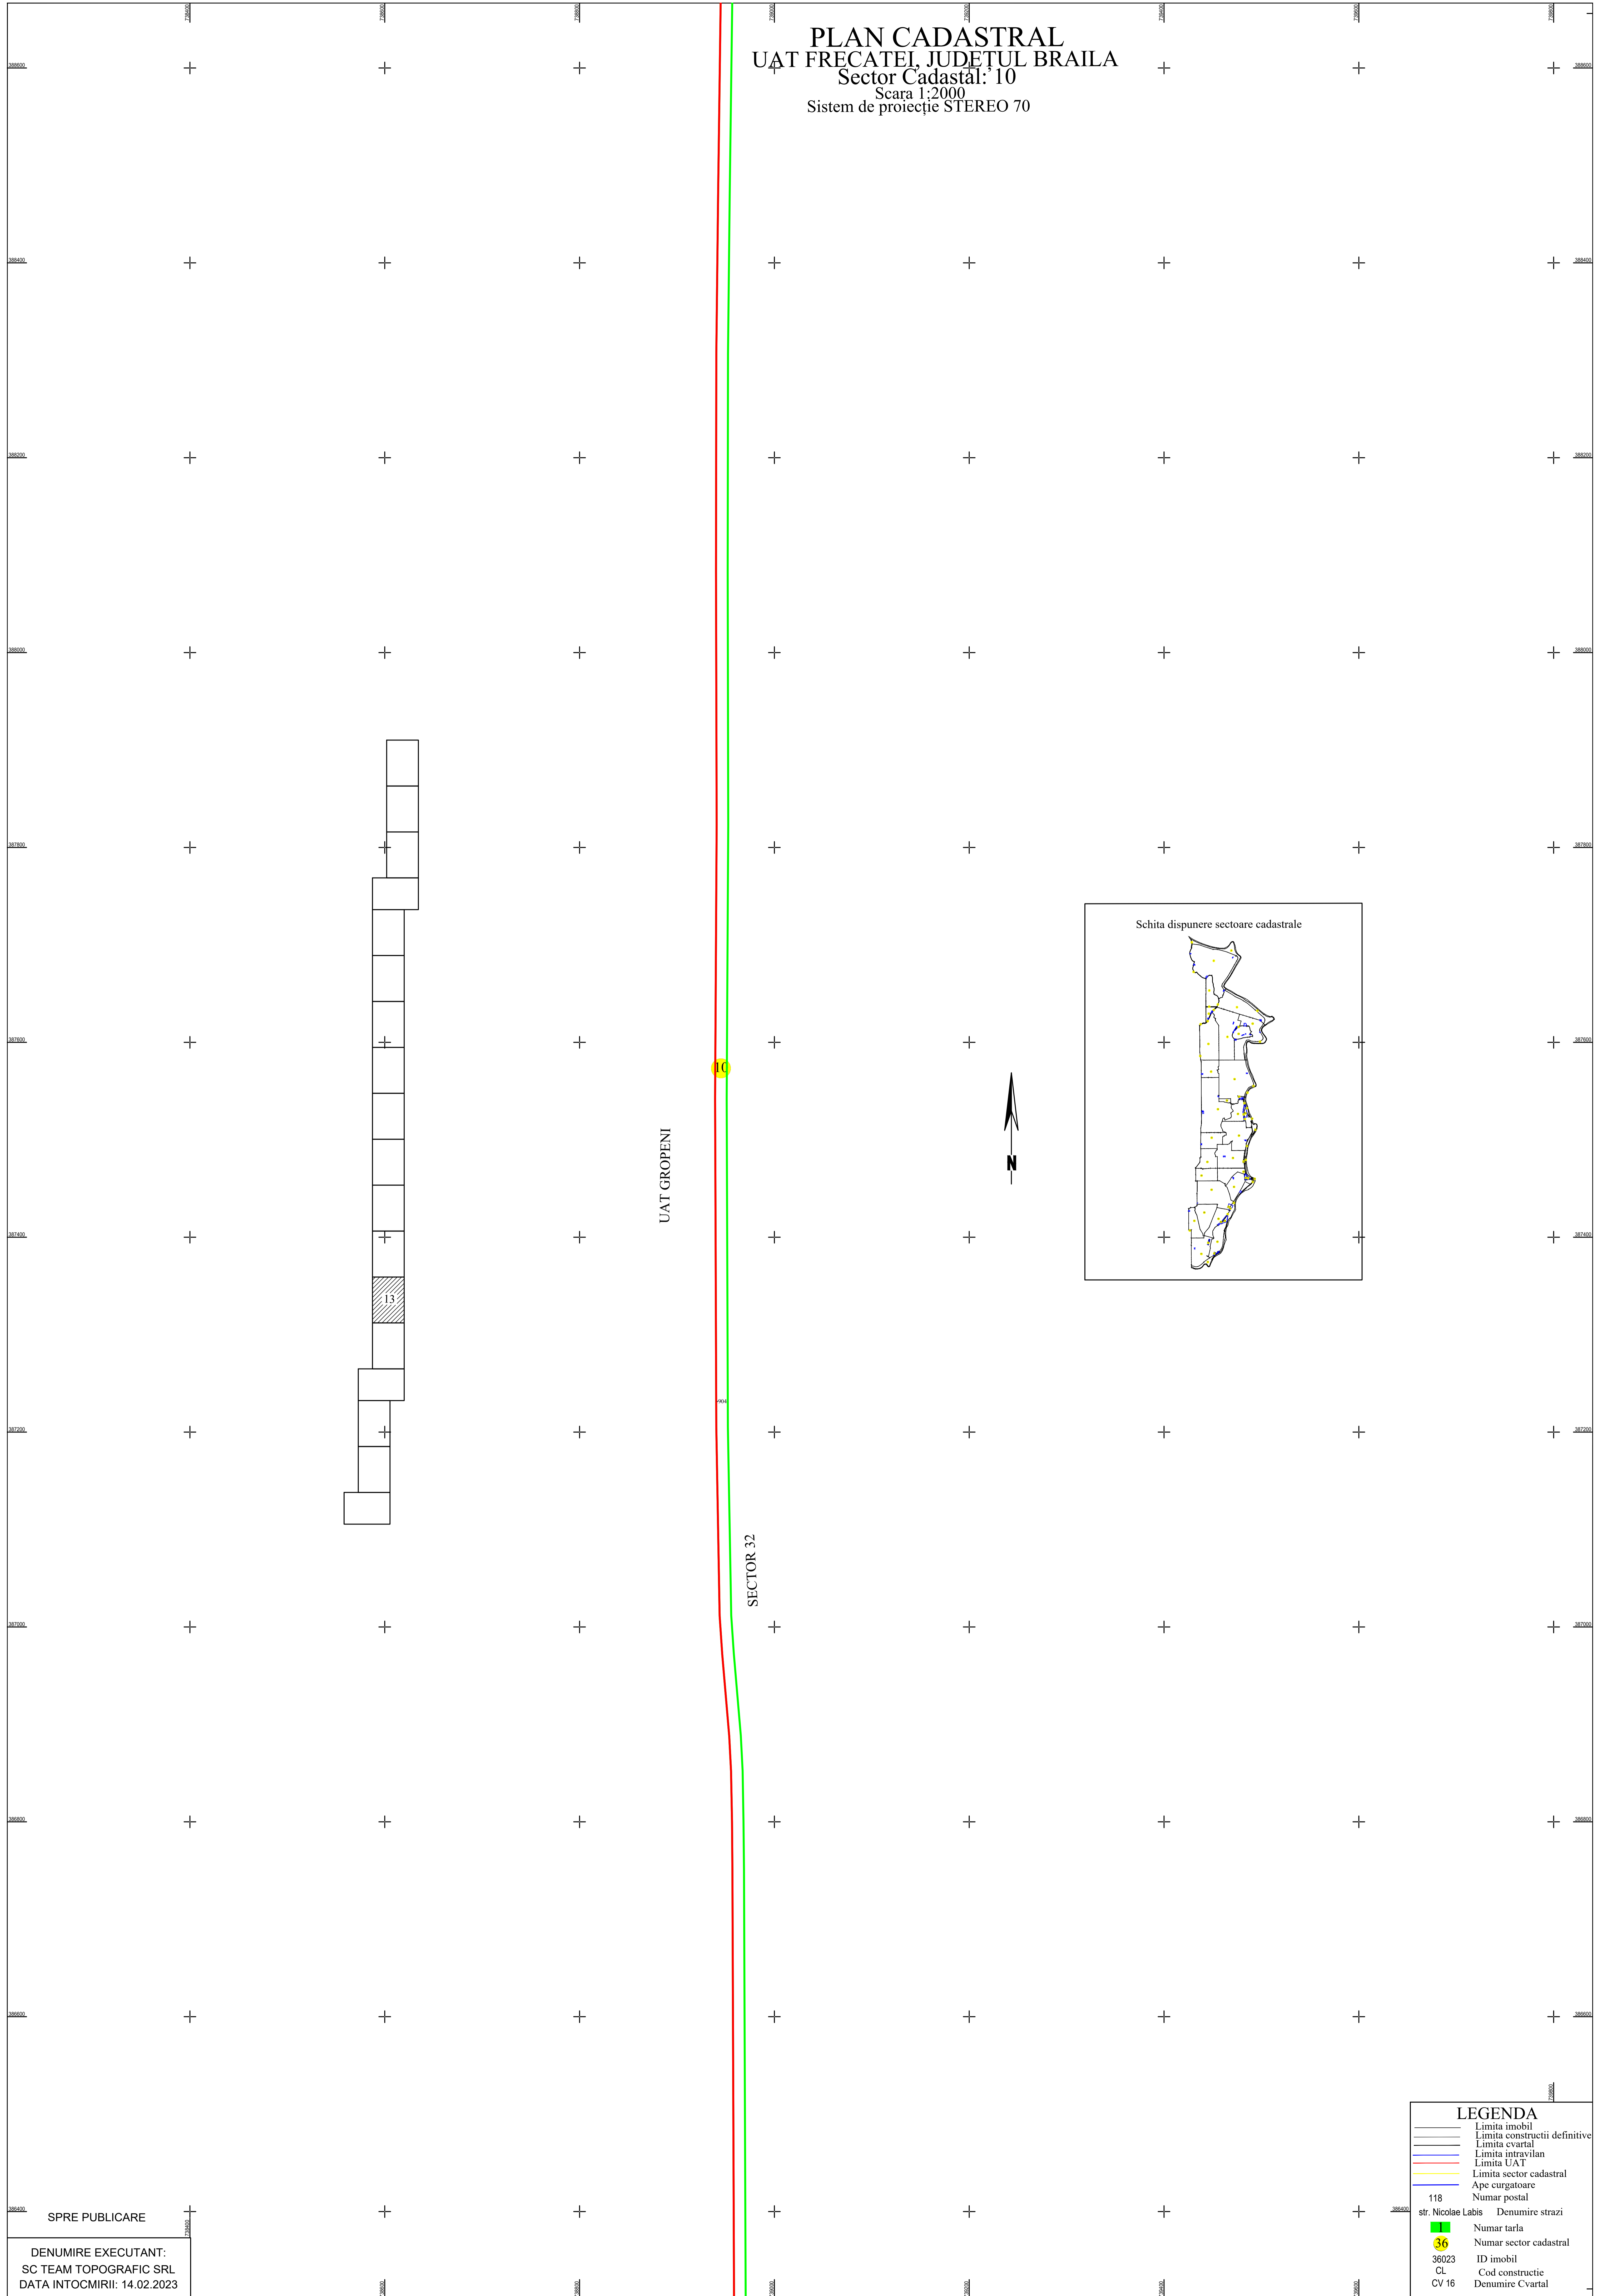

UAT GROPENI

SECTOR 32

Schita dispunere sectoare cadastrale

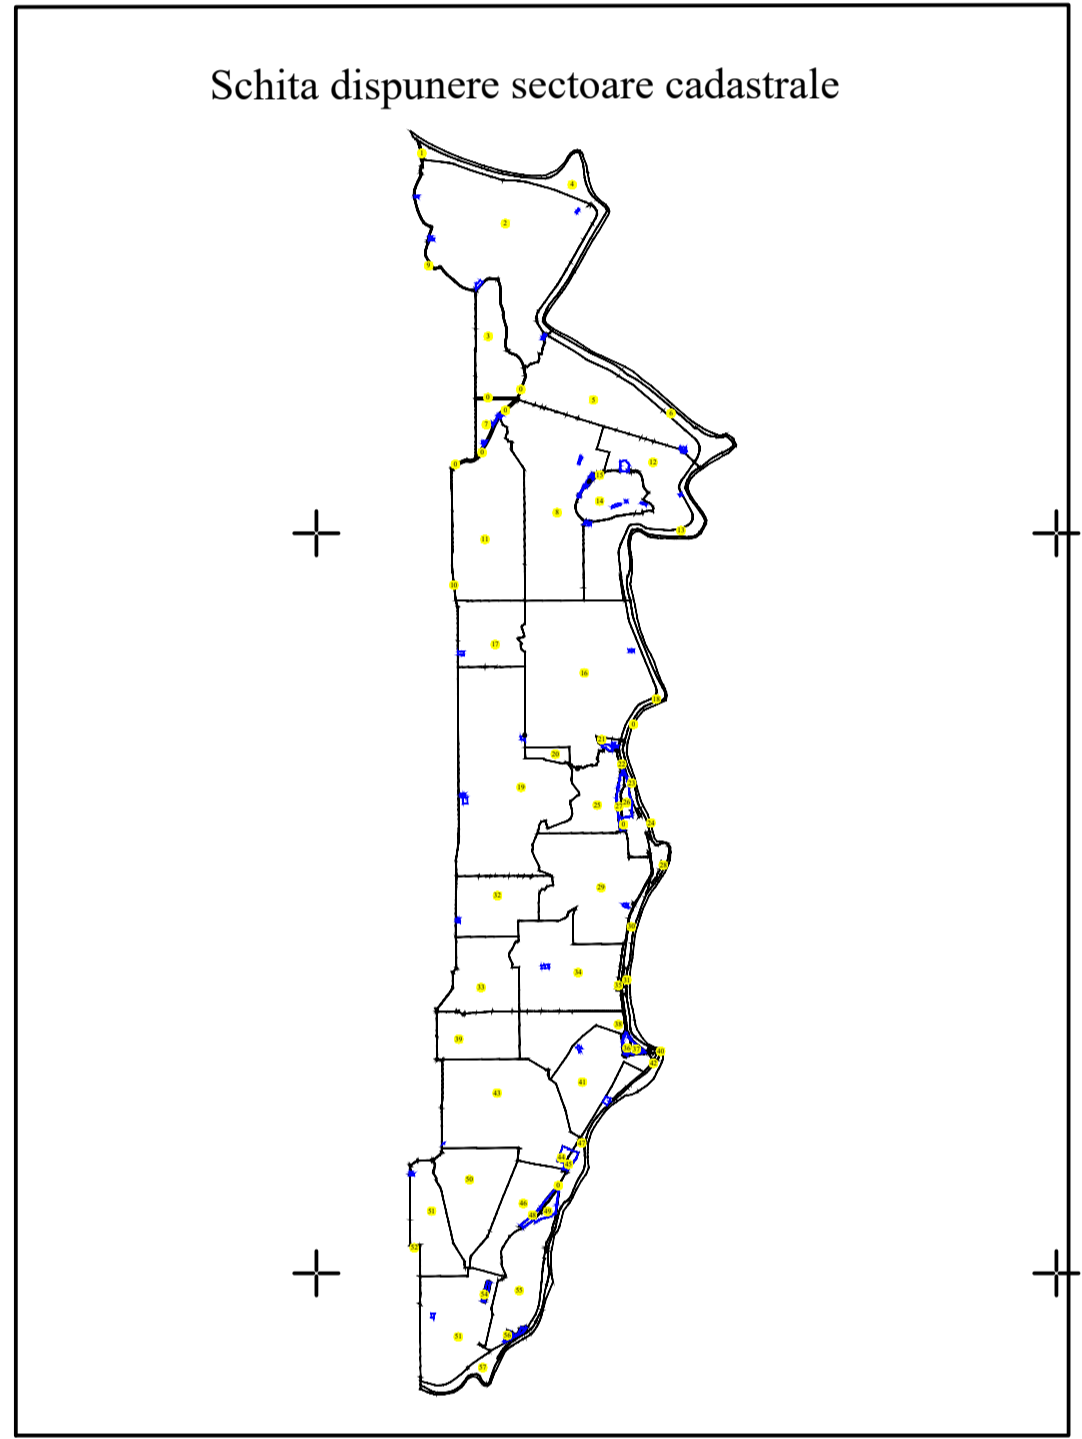

SPRE PUBLICARE

DENUMIRE EXECUTANT:
 SC TEAM TOPOGRAFIC SRL
 DATA INTOCMIRII: 14.02.2023

LEGENA	
	Limita imobil
	Limita constructii definitive
	Limita cvartal
	Limita intravilan
	Limita UAT
	Limita sector cadastral
	Ape curgatoare
	Numar postal
118	str. Nicolae Labis Denumire strazi
	Numar tarla
	36 Numar sector cadastral
36023	ID imobil
CL	Cod constructie
CV 16	Denumire Cvartal