



PLAN CADASTRAL  
 UAT FRECATEI, JUDETUL BRAILA  
 Sector Cadastral: 10  
 Scara 1:2000  
 Sistem de proiectie STEREO 70

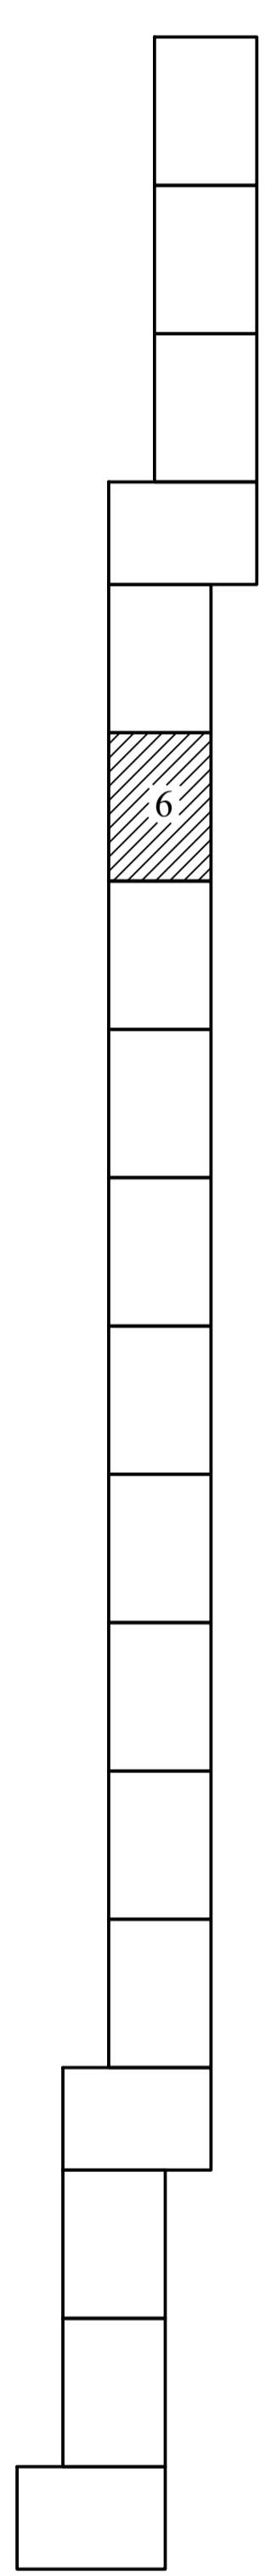

UAT GROPENI

SECTOR 11

10

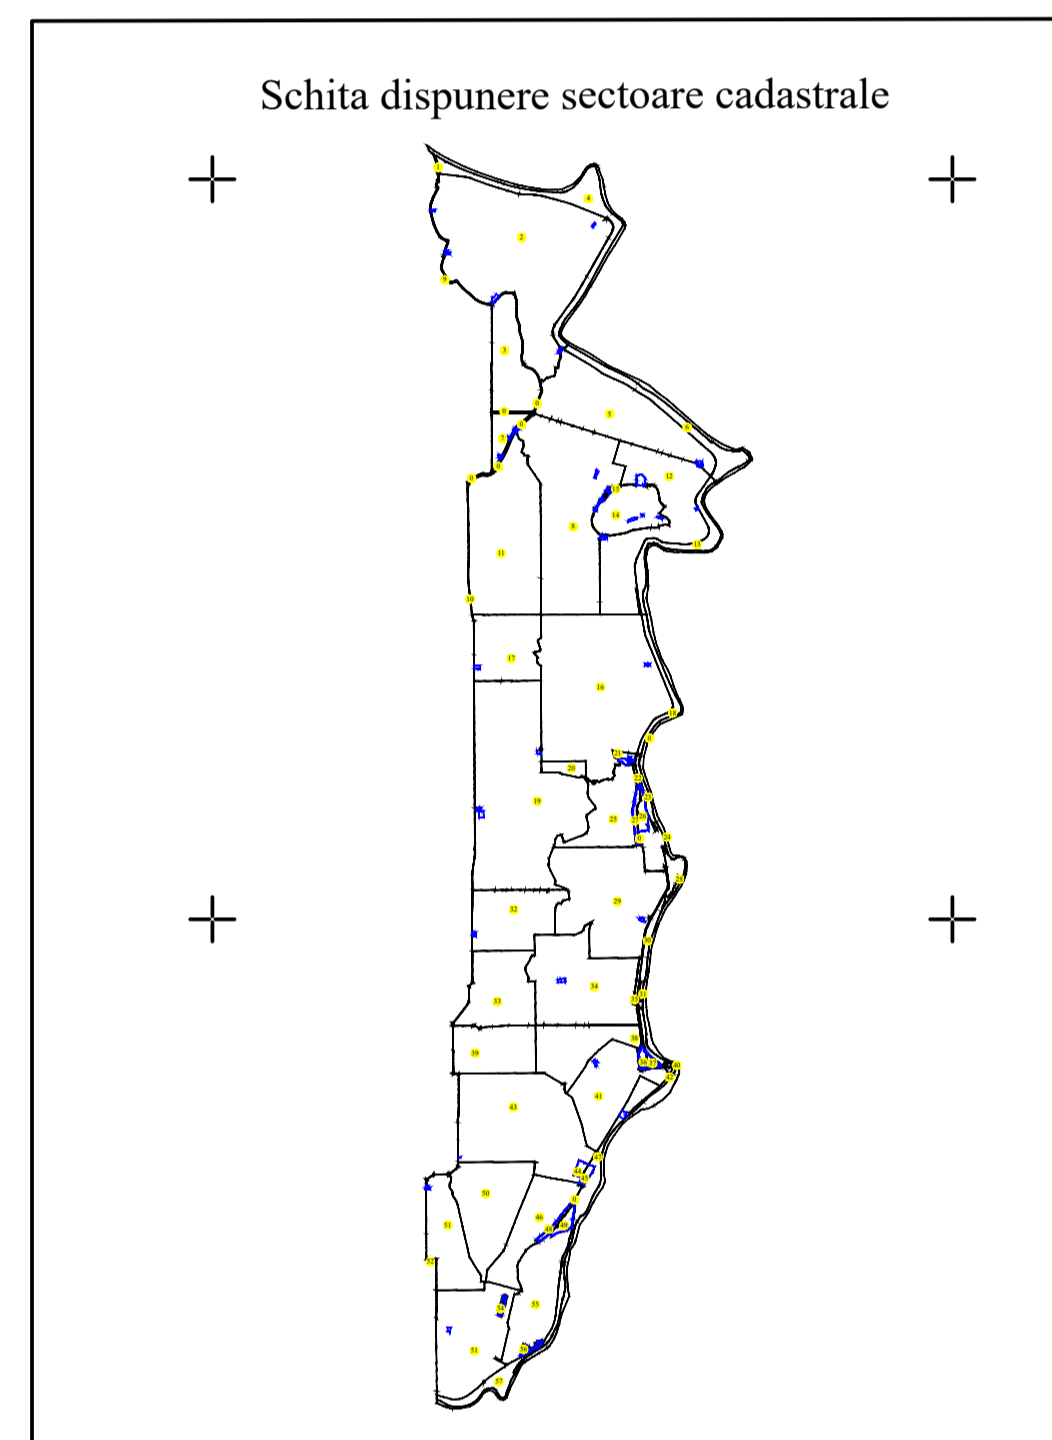

LEGENDA	
	Limita imobil
	Limita constructii definitive
	Limita cvartal
	Limita intravilan
	Limita UAT
	Limita sector cadastral
	Ape curgatoare
	Numar postal
118	str. Nicolae Labis Denumire strazi
	Numar tarla
	36 Numar sector cadastral
36023	ID imobil
CL	Cod constructie
CV 16	Denumire Cvarial

SPRE PUBLICARE

DENUMIRE EXECUTANT:  
 SC TEAM TOPOGRAFIC SRL  
 DATA INTOCMIRII: 14.02.2023