

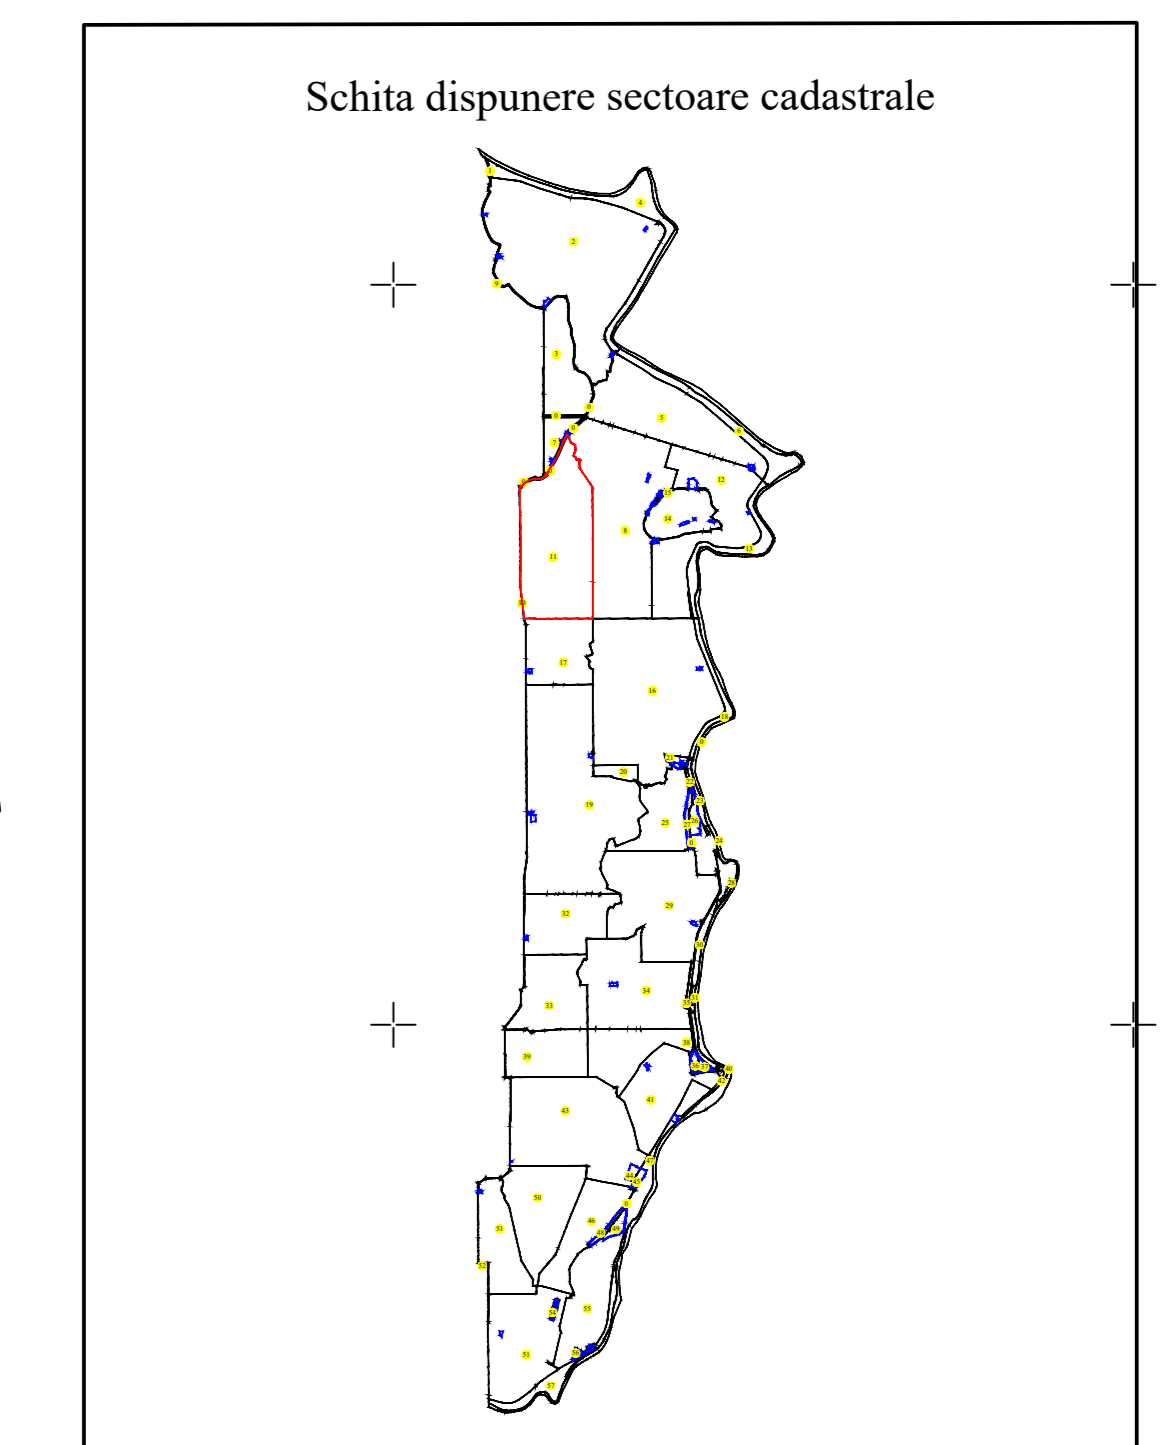


PLAN CADASTRAL
 UAT FRECATEI, JUDEȚUL BRAILA
 Sector Cadastral: 11
 Scara 1:2000
 Sistem de proiecție STEREO 70

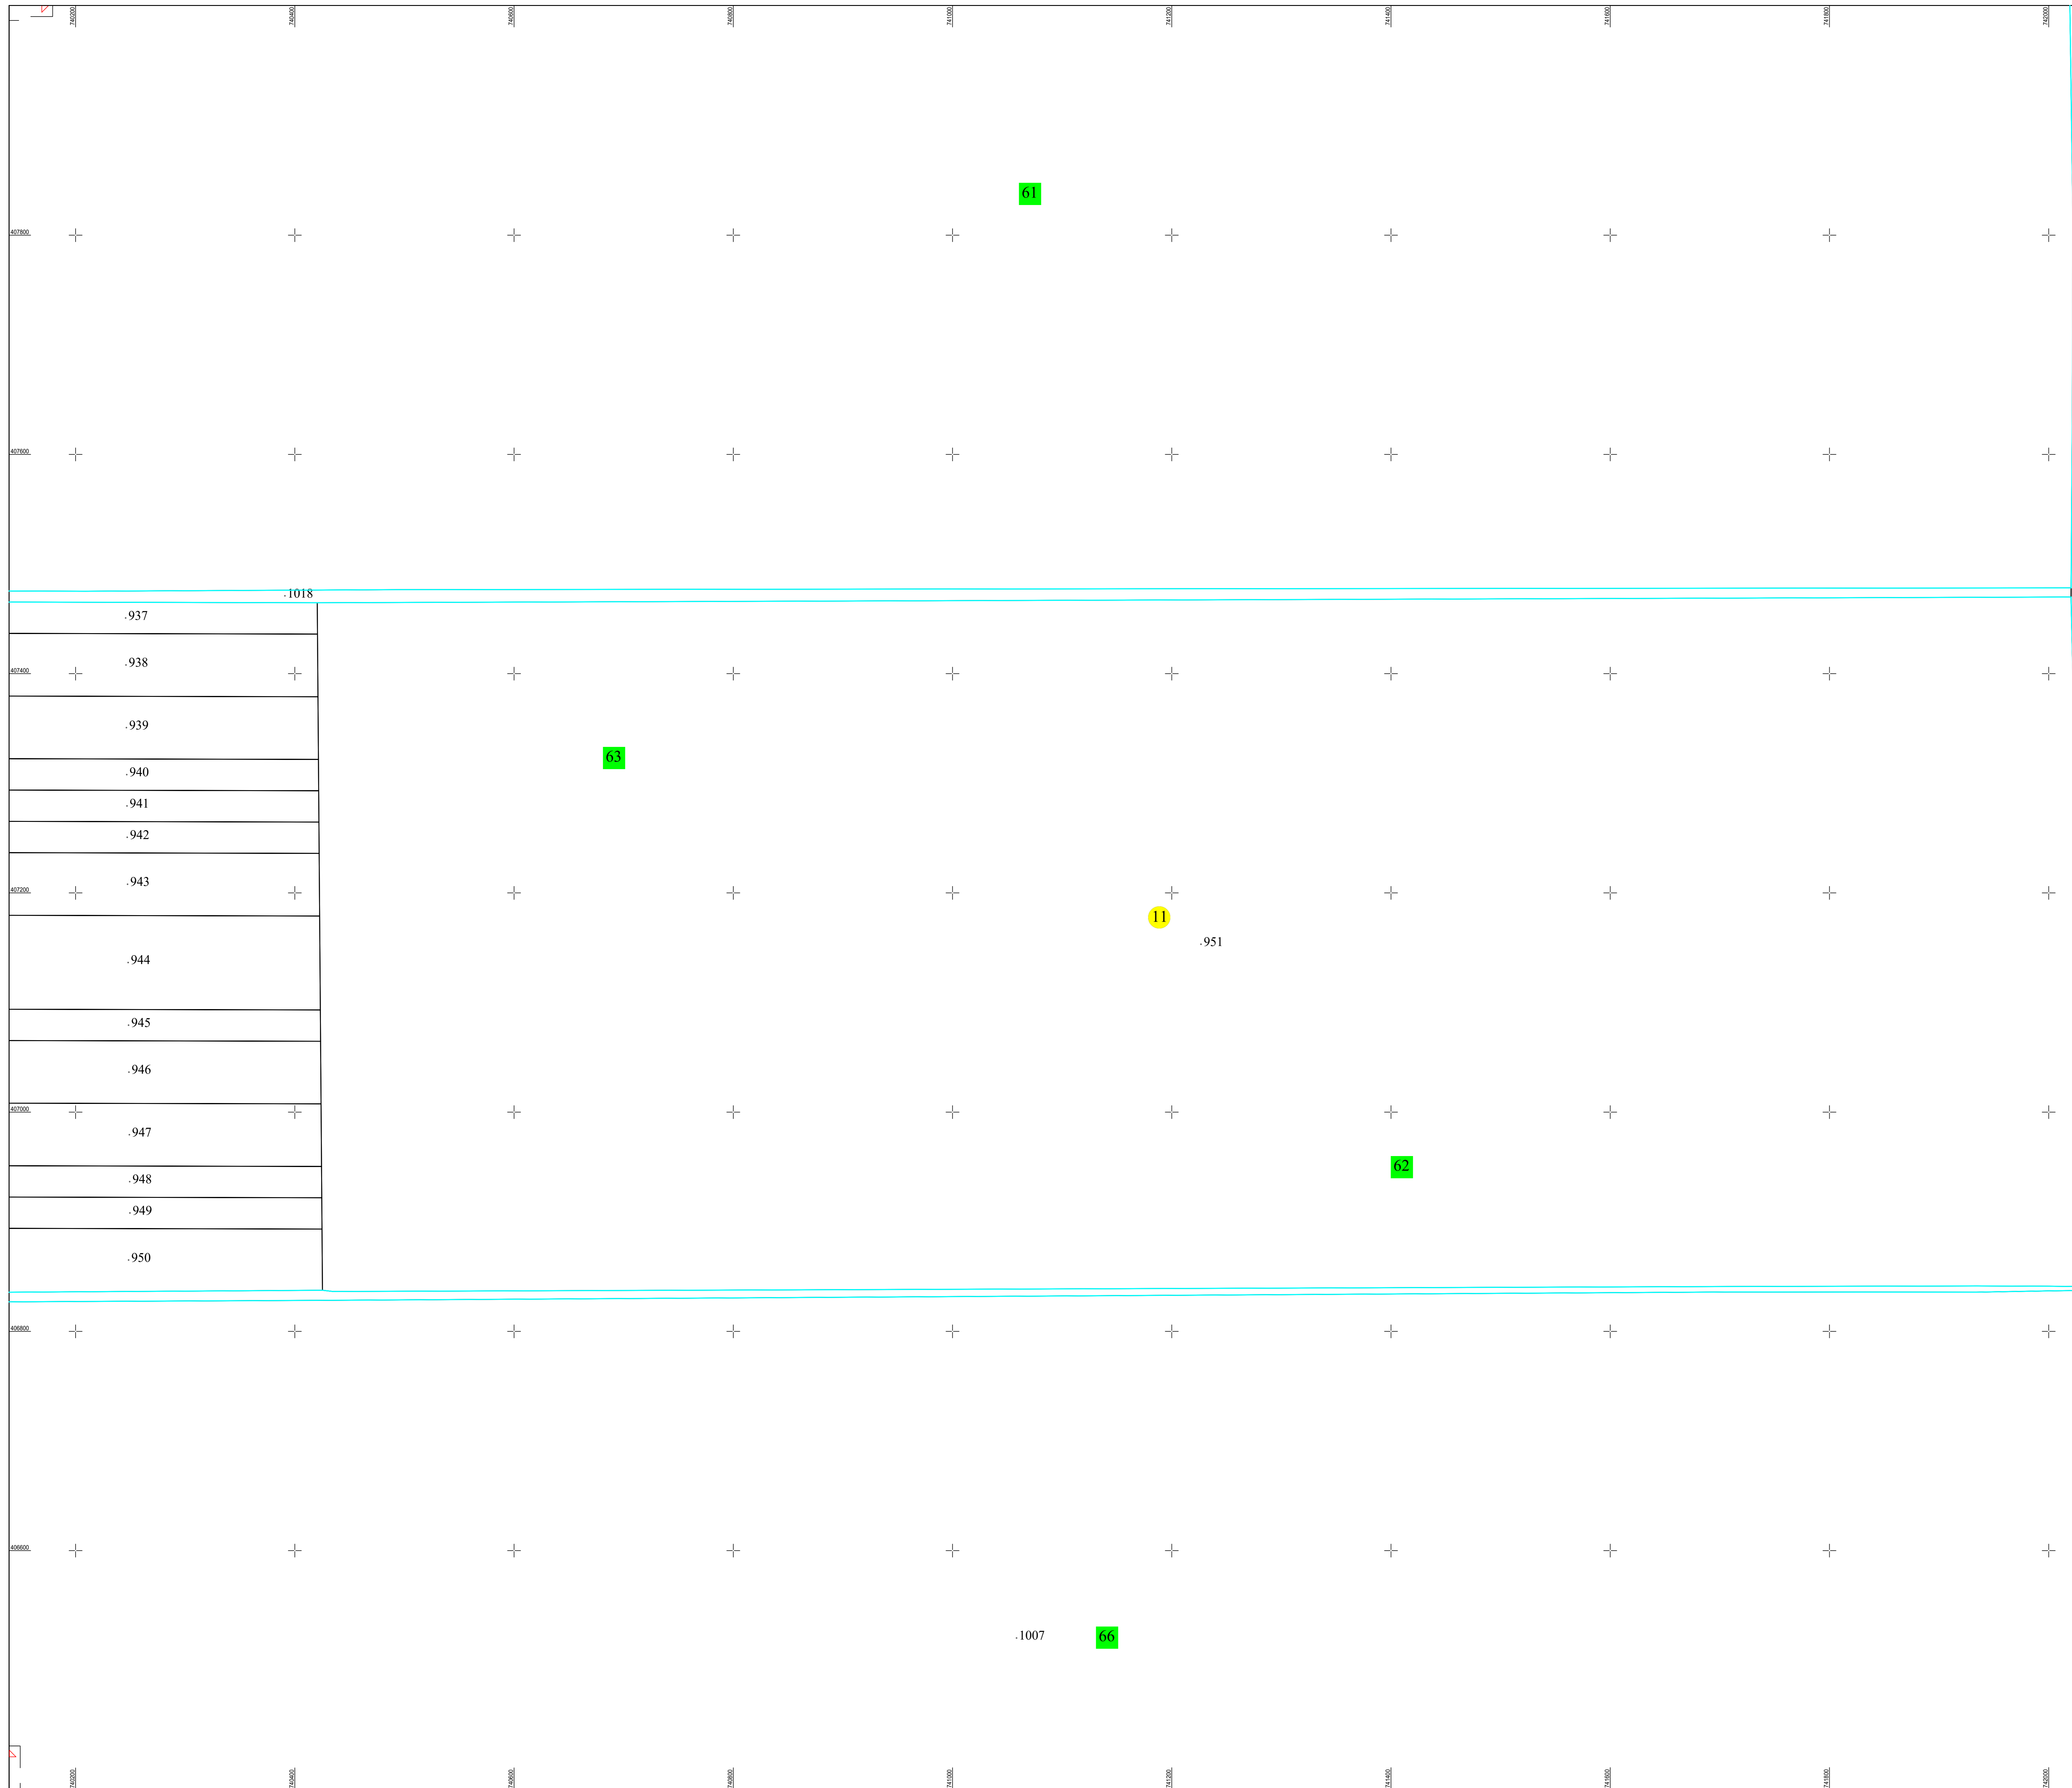

SECTOR 8

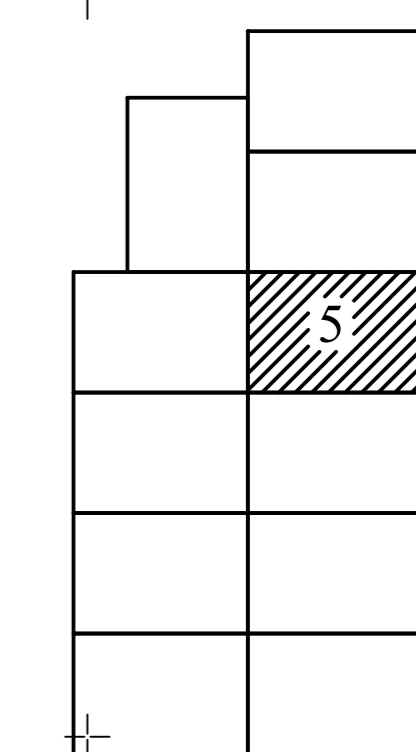

SPRE PUBLICARE

DENUMIRE EXECUTANT:
 SC TEAM TOPOGRAFIC SRL
 DATA INTOCMIRII: 12.12.2022

| LEGENDA | |
|---------|------------------------------------|
| | Limita imobil |
| | Limita constructii definitive |
| | Limita cvartial |
| | Limita intravilan |
| | Limita UAT |
| | Limita sector cadastral |
| | Ape curgatoare |
| | 118 Numar postal |
| | str. Nicolae Labis Denumire strazi |
| | 36 Numar sector cadastral |
| | 36023 ID imobil |
| | CL Cod constructie |
| | CV 16 Denumire Cvartial |