

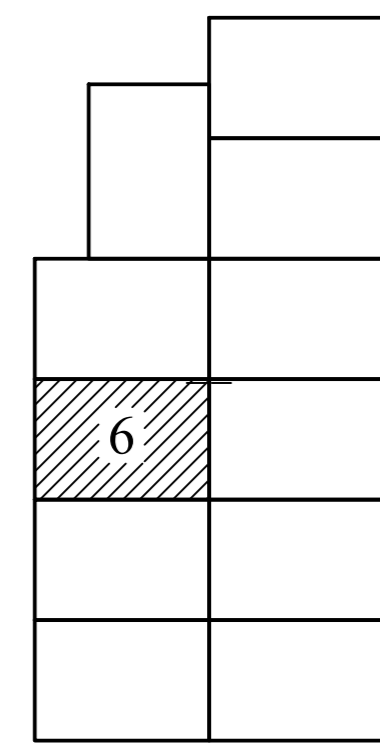


PLAN CADASTRAL
 UAT FRECATEI, JUDEȚUL BRAILA
 Sector Cadastral: 11
 Scara 1:2000
 Sistem de proiecție STEREO 70

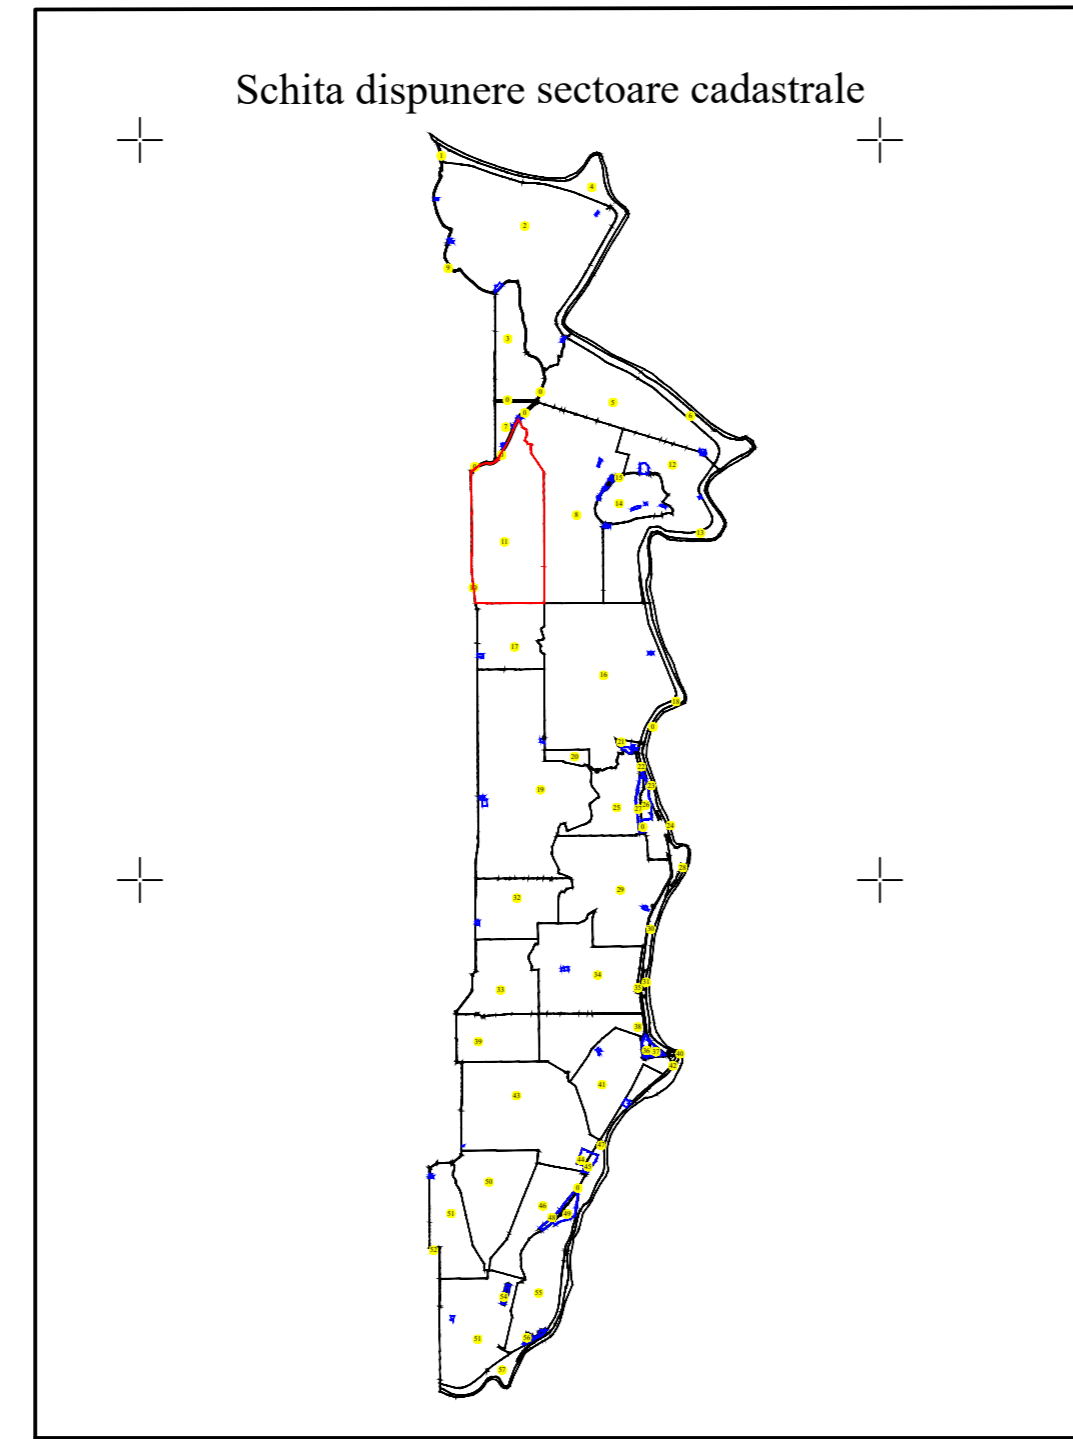

SECTOR 10

SECTOR 10

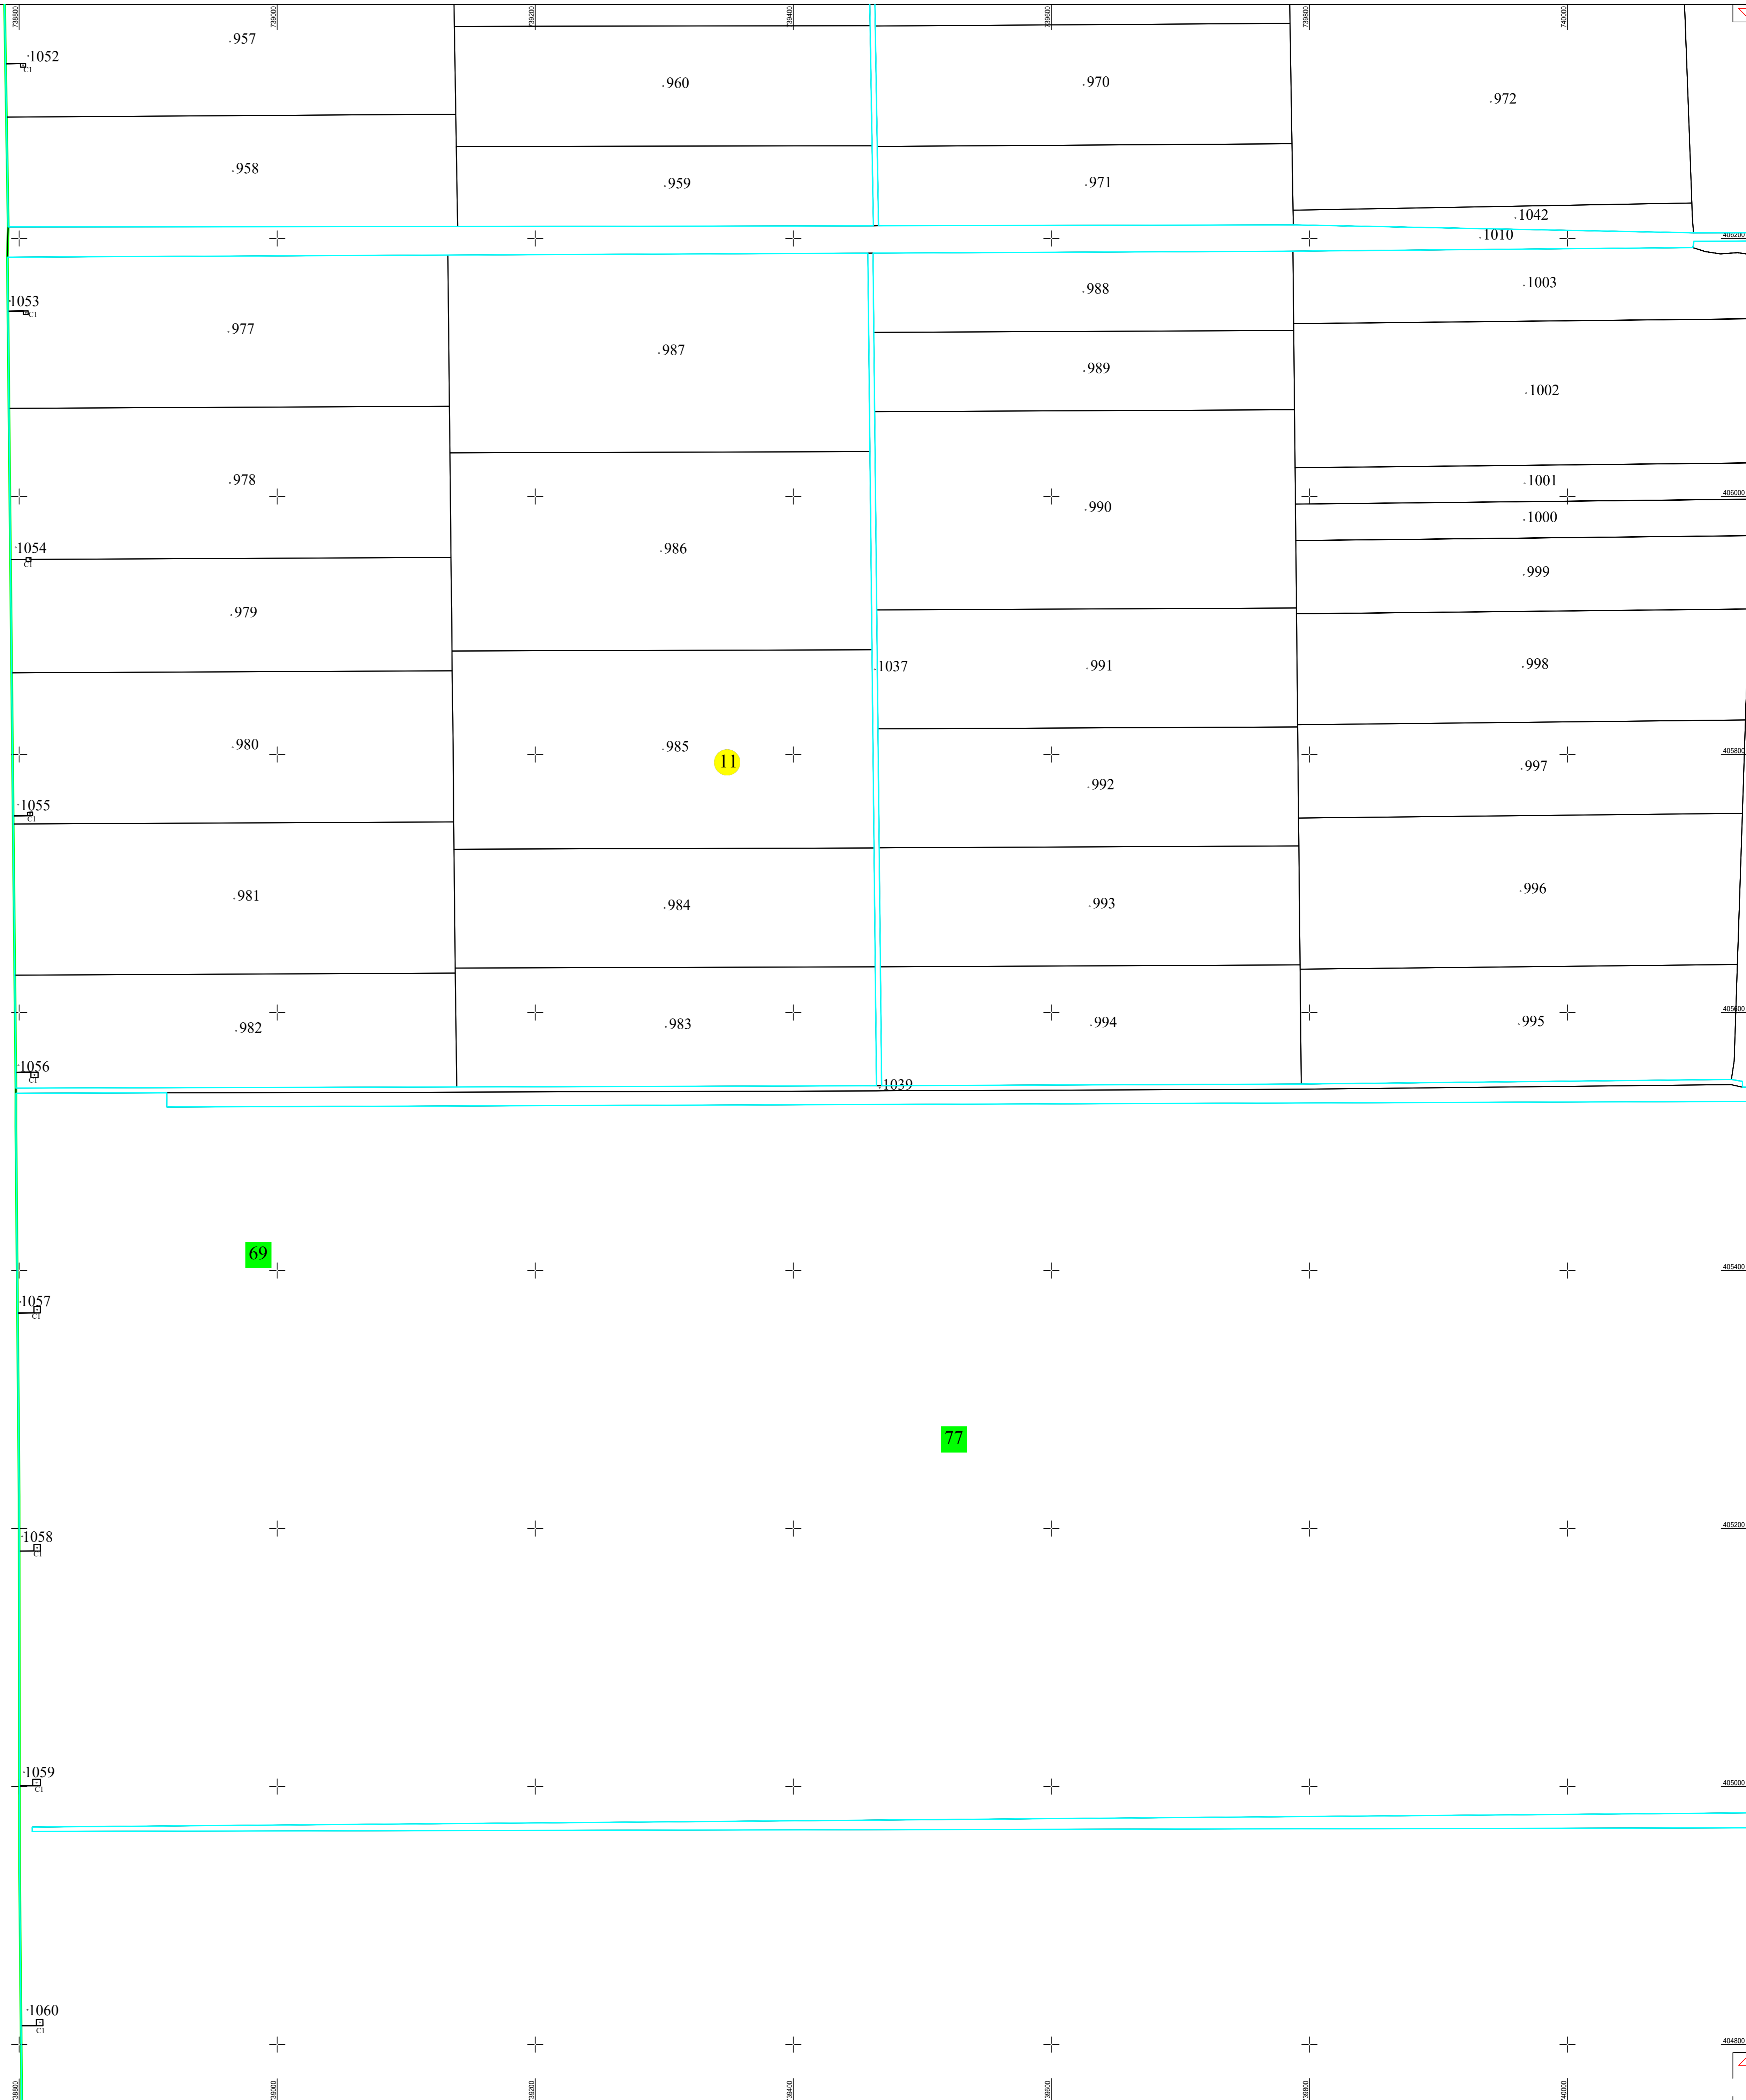

LEGENDA

	Limita imobil
	Limita constructii definitive
	Limita cvartal
	Limita intravilan
	Limita UAT
	Limita sector cadastral
	Ape curgatoare
118	Numar postal
str. Nicolae Labis	Denumire strazi
	Numar sector cadastral
36023	ID imobil
CL	Cod constructie
CV 16	Denumire Cvartal

SPRE PUBLICARE

DENUMIRE EXECUTANT:
 SC TEAM TOPOGRAFIC SRL
 DATA INTOCMIRII: 12.12.2022