
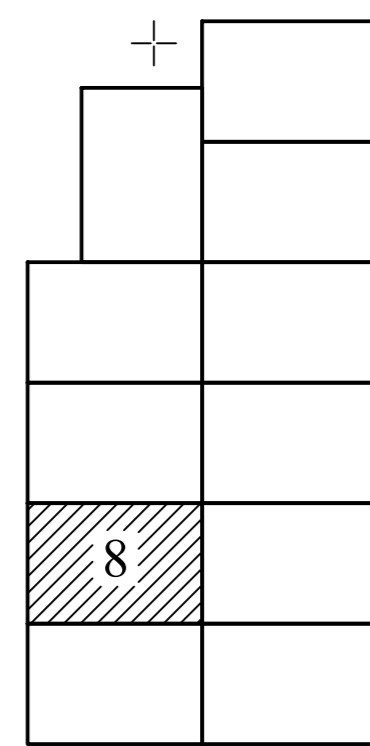


PLAN CADASTRAL
UAT FRECATEI, JUDEȚUL BRAILA
Sector Cadastral: 11
 Scara 1:2000
 Sistem de proiecție STEREO 70

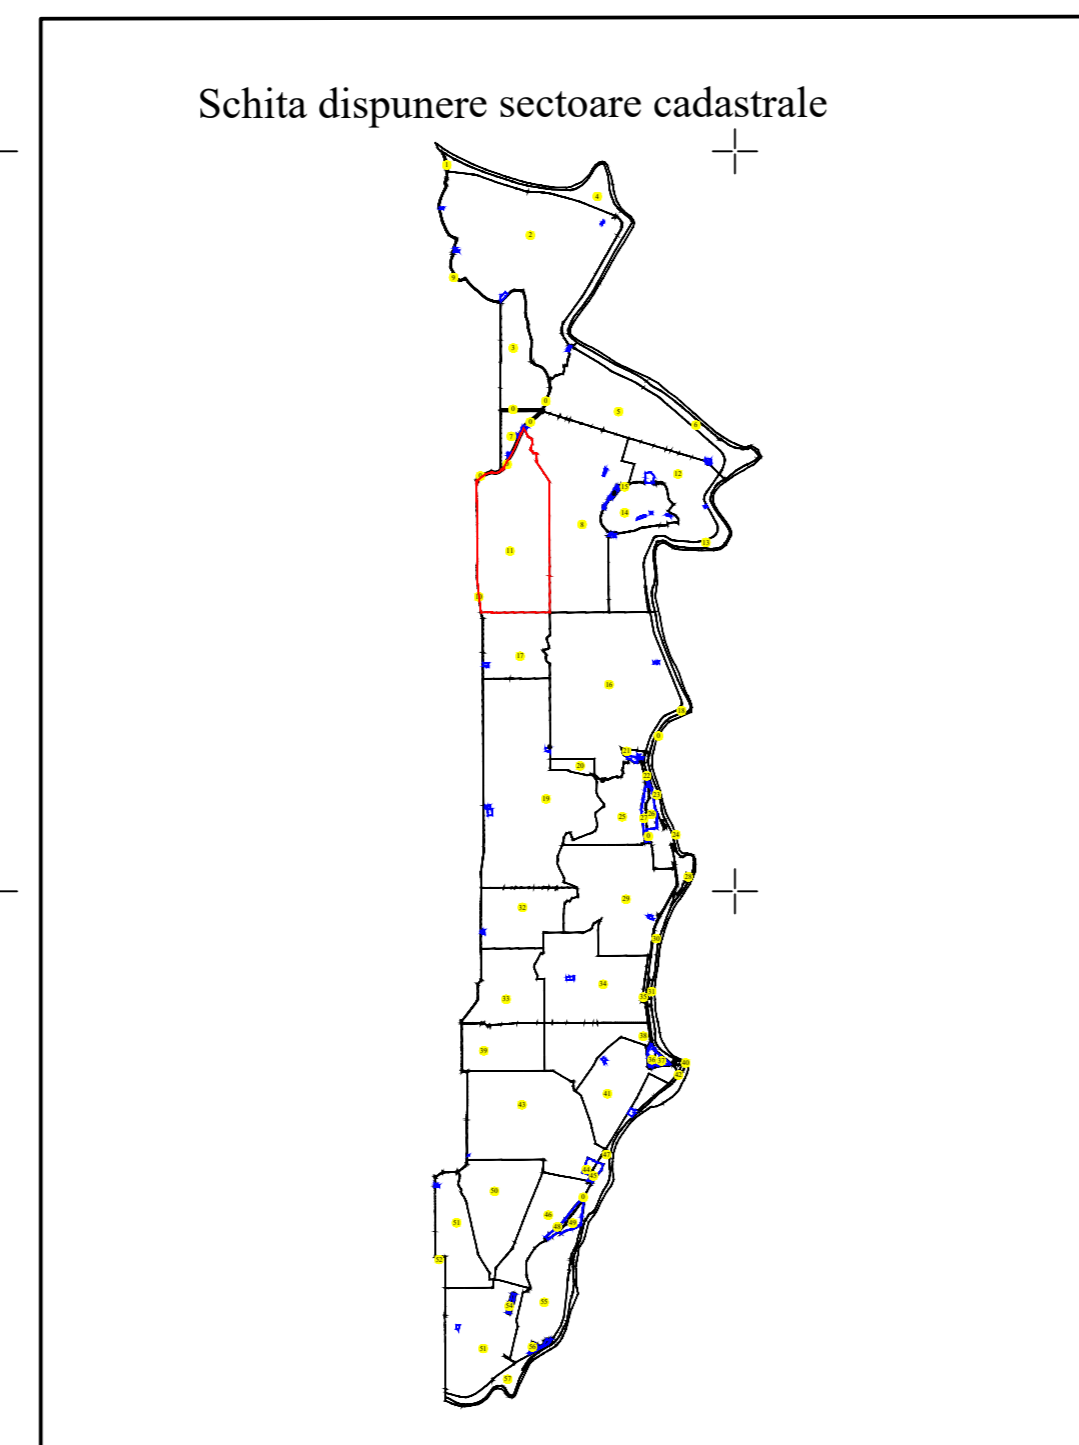

SECTOR 10

-1061
-1062
-1063
-1064
-1065
-1066
-1067
-1068
-1069

78 76

76

79

11

79

7

.1020

- LEGENDA**
- Limita imobil
 - Limita constructii definitive
 - Limita cvartal
 - Limita intravilan
 - Limita UAT
 - Limita sector cadastral
 - Ape curgatoare
 - 118 Numar postal
 - str. Nicolae Labis Denumire strazi
 - 36 Numar sector cadastral
 - 36023 ID imobil
 - CL Cod constructie
 - CV 16 Denumire Cvartal

SPRE PUBLICARE

DENUMIRE EXECUTANT:
 SC TEAM TOPOGRAFIC SRL
 DATA INTOCMIRII: 12.12.2022