
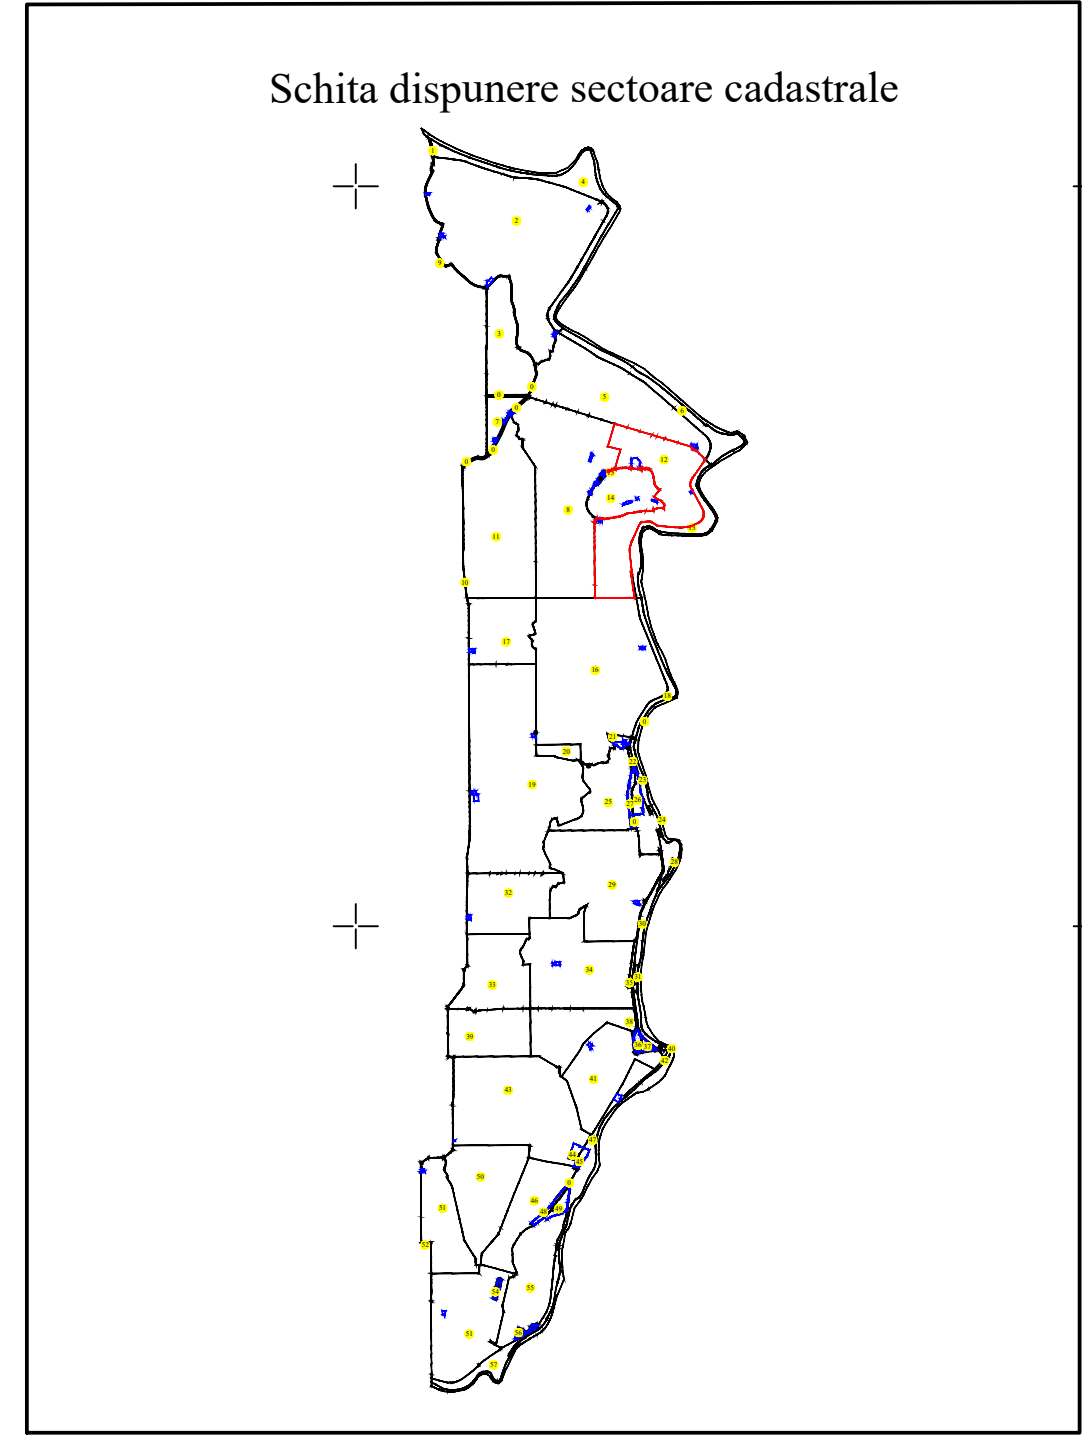
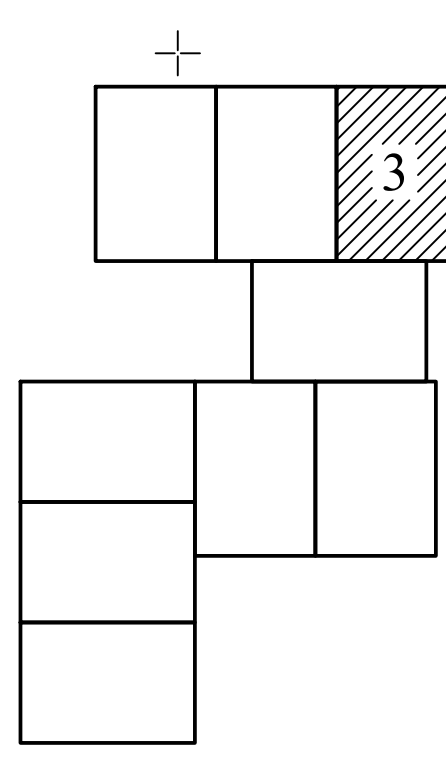


PLAN CADASTRAL
 UAT FRECATEI, JUDETUL BRAILA
 Sector Cadastral: 12
 Scara 1:2000
 Sistem de proiectie STEREO 70

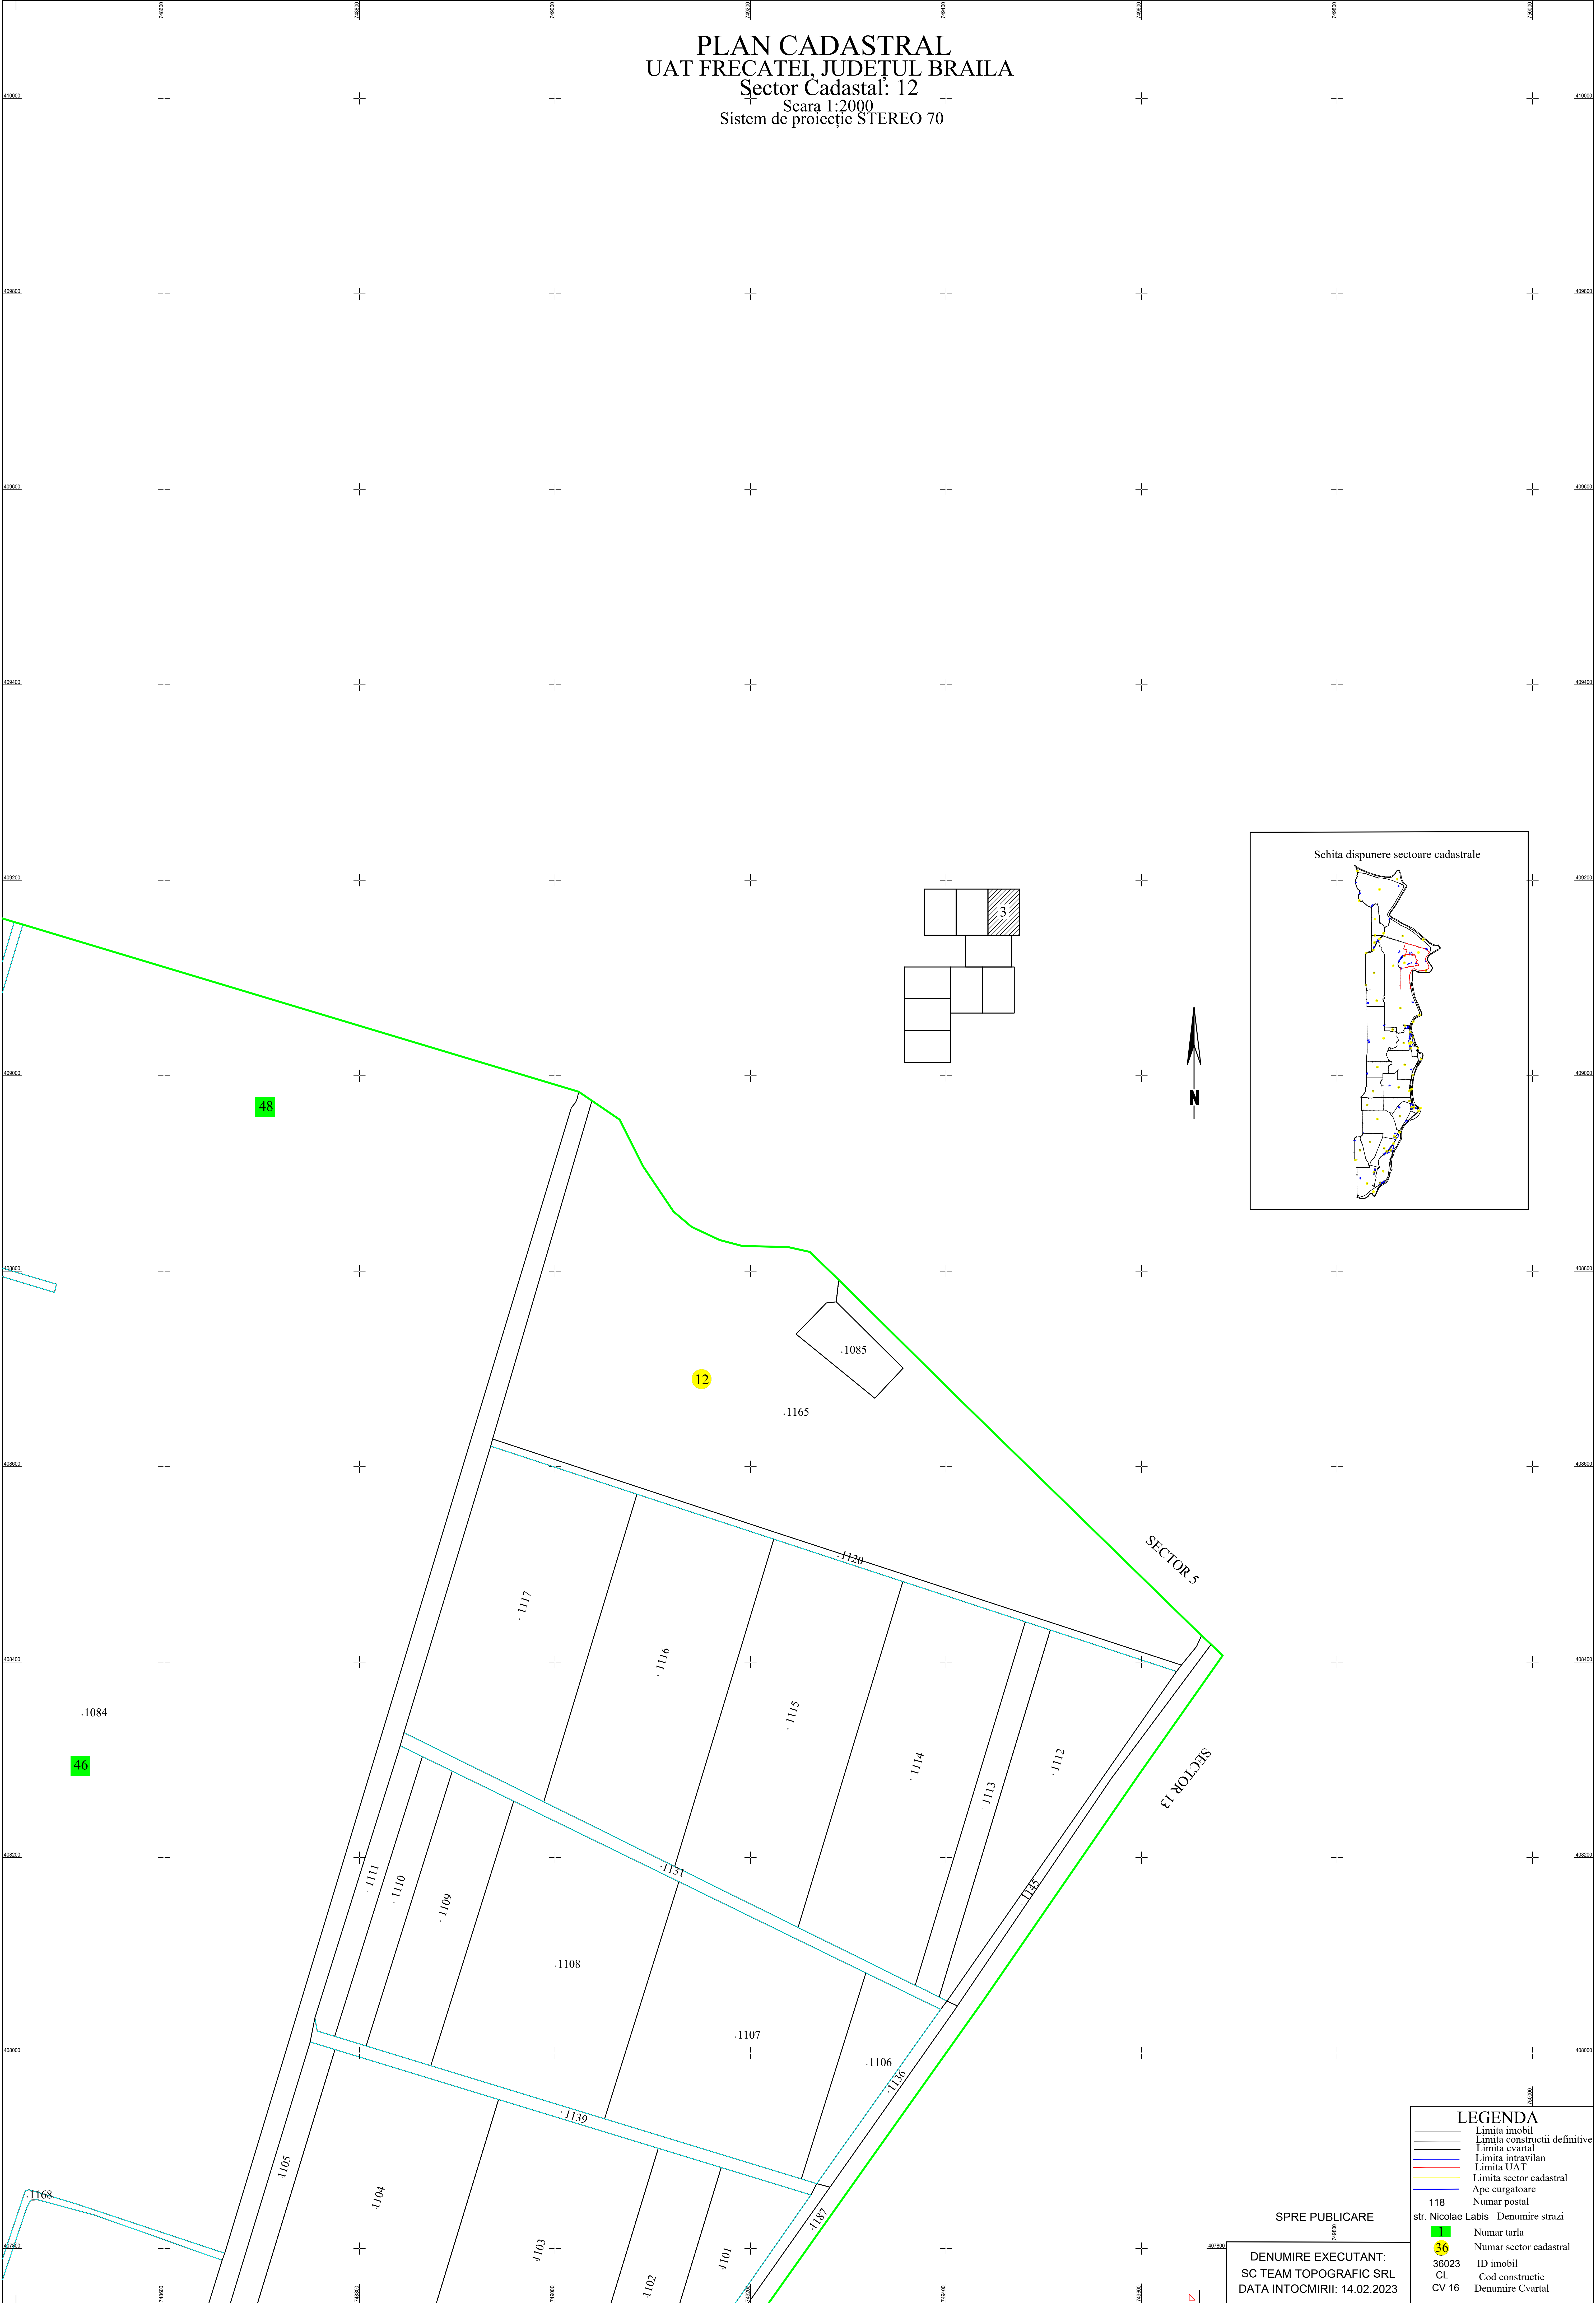

LEGENDA

	Limita imobil
	Limita constructii definitive
	Limita cvartal
	Limita intravilan
	Limita UAT
	Limita sector cadastral
	Ape curgatoare
	Numar postal
	118 str. Nicolae Labis Denumire strazi
	Numar tarla
	36 Numar sector cadastral
	36023 ID imobil
	CL Cod constructie
	CV 16 Denumire Cvarital

SPRE PUBLICARE

DENUMIRE EXECUTANT:
 SC TEAM TOPOGRAFIC SRL
 DATA INTOCMIRII: 14.02.2023