



PLAN CADASTRAL
UAT FRECATEI, JUDETUL BRAILA
Sector Cadastral: 16
Scara 1:2000
Sistem de proiectie STEREO 70

SECTOR 19

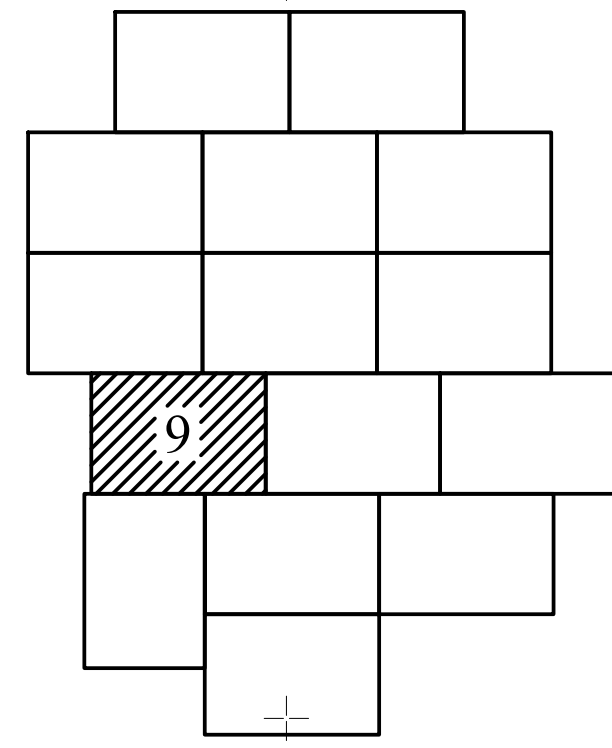

Schita dispunere sectoare cadastrale

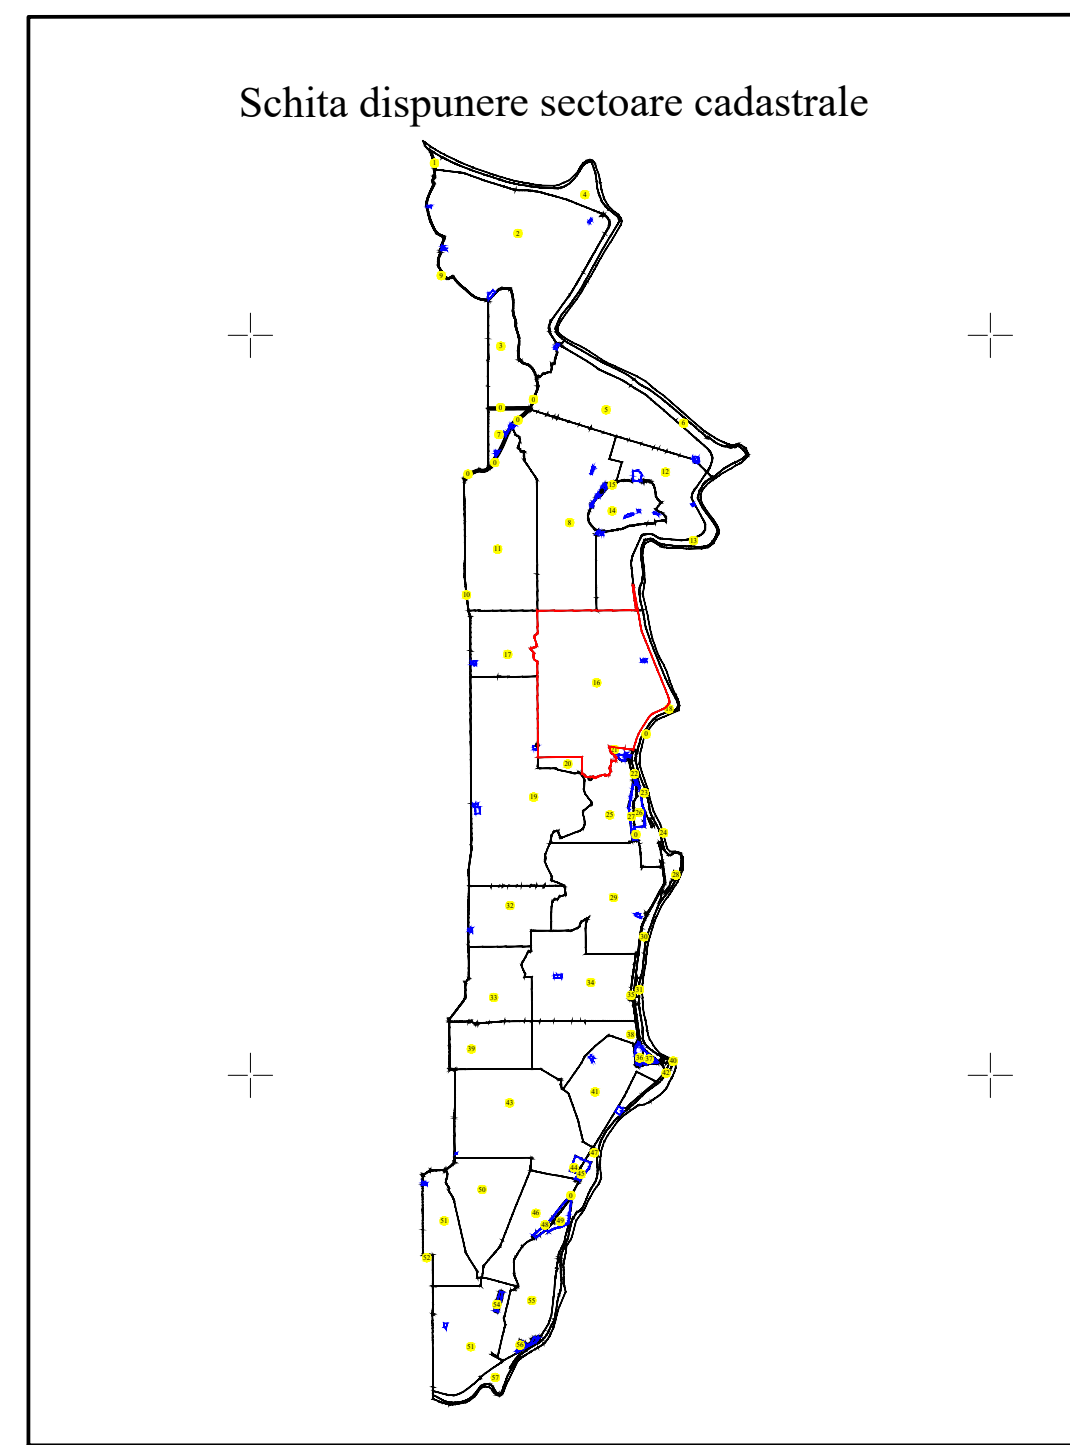

1299

SECTOR 19

1299

1304

104

1285

1236

16

1268

LEGENDA

- Limita imobil
- Limita constructii definitive
- Limita cvartal
- Limita intravilan
- Limita UAT
- Limita sector cadastral
- Ape curgatoare
- 118 Numar postal
- str. Nicolae Labis Denumire strazi
- 36 Numar tarla
- 36 Numar sector cadastral
- 36023 ID imobil
- CL Cod constructie
- CV 16 Denumire Cvartal

SPRE PUBLICARE

DENUMIRE EXECUTANT:
SC TEAM TOPOGRAFIC SRL
DATA INTOCMIRII: 14.02.2023