
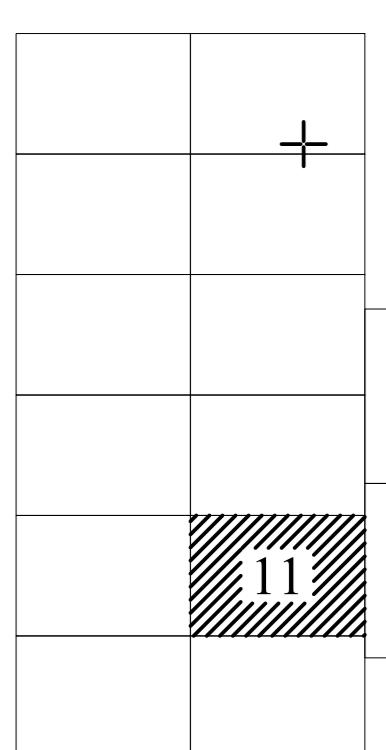


PLAN CADASTRAL
UAT FRECATEI, JUDETUL BRAILA
Sector Cadastal: 19
Scara 1:2000
Sistem de proiectie STEREO 70

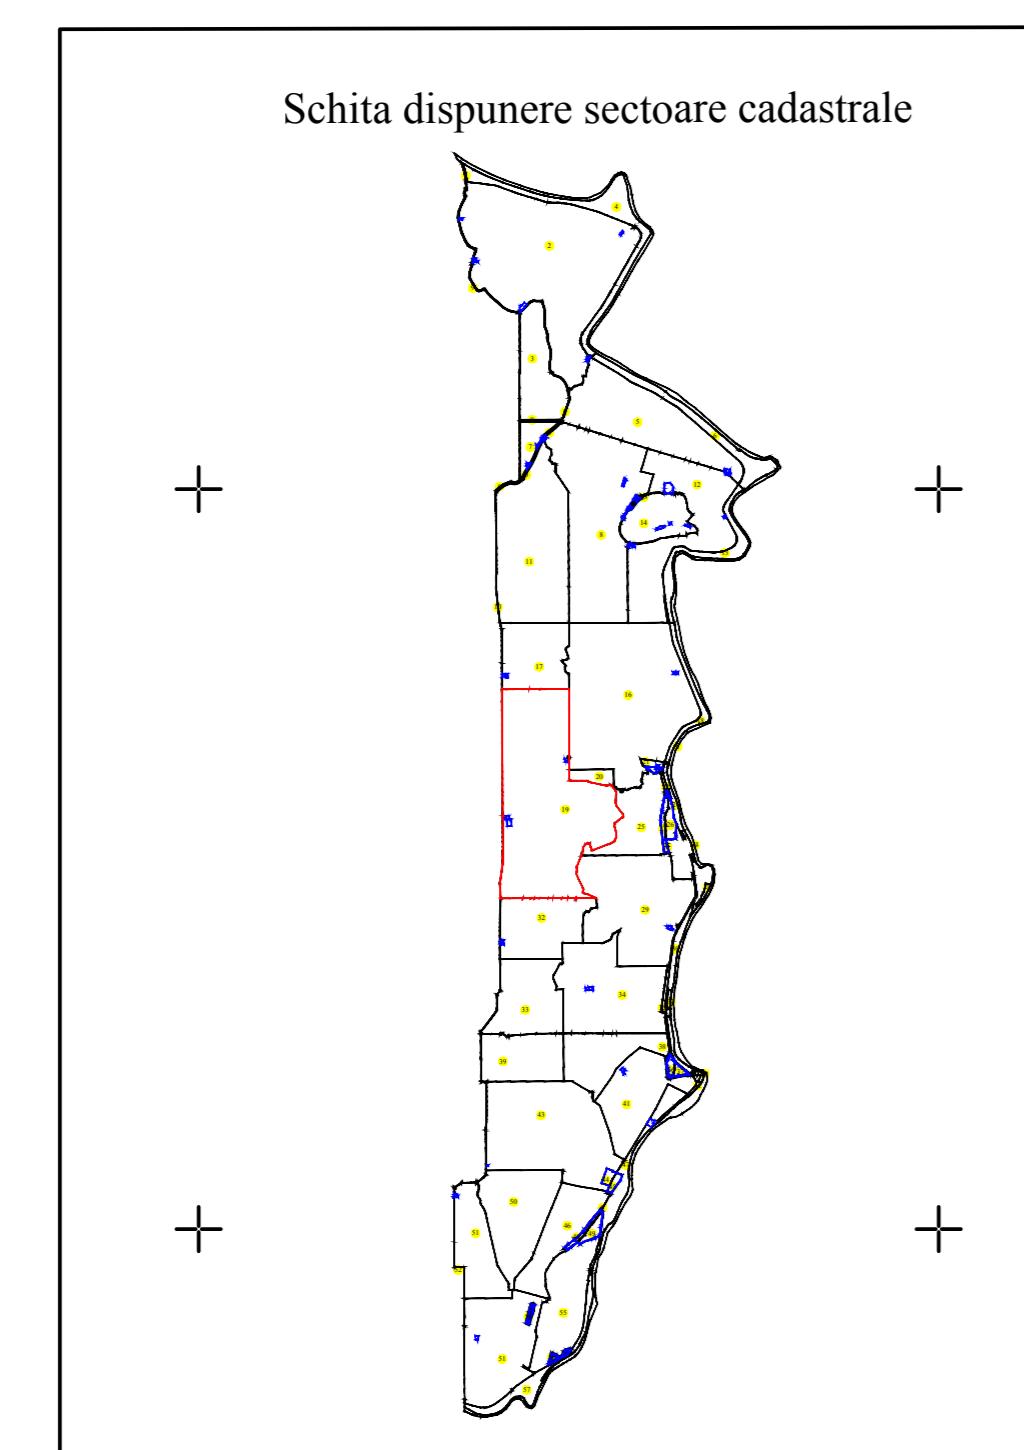

LEGENDA

- Limita imobil
- Limita constructii definitive
- Limita cvaratal
- Limita intravilan
- Limita UAT
- Limita sector cadastral
- Ape curgatoare
- 118 Numar postal
- str. Nicolae Labis Denumire strazi
- 36023 Numar sector cadastral
- CL ID imobil
- CV 16 Cod constructie
- Denumire Cvaratal

SPRE PUBLICARE
DENUMIRE EXECUTANT:
SC TEAM TOPOGRAFIC SRL
DATA INTOCMIRII: 12.12.2022

118

19

127

.1370

.1398

119

.1414

.1385

.1399

