
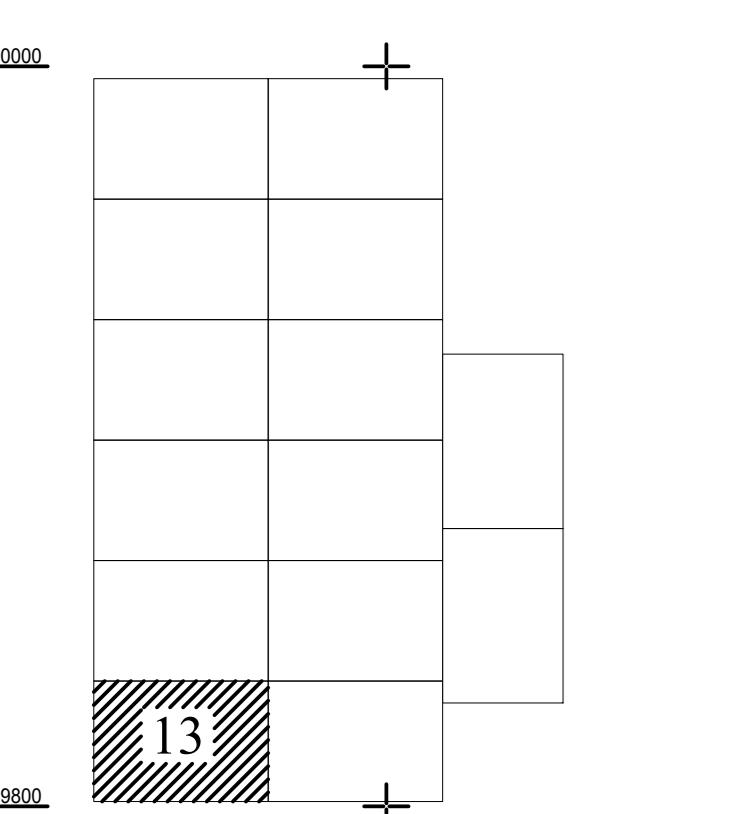


**PLAN CADASTRAL**  
**UAT FRECATEI, JUDETUL BRAILA**  
**Sector Cadastal: 19**  
 Scara 1:2000  
 Sistem de proiecție STEREO 70

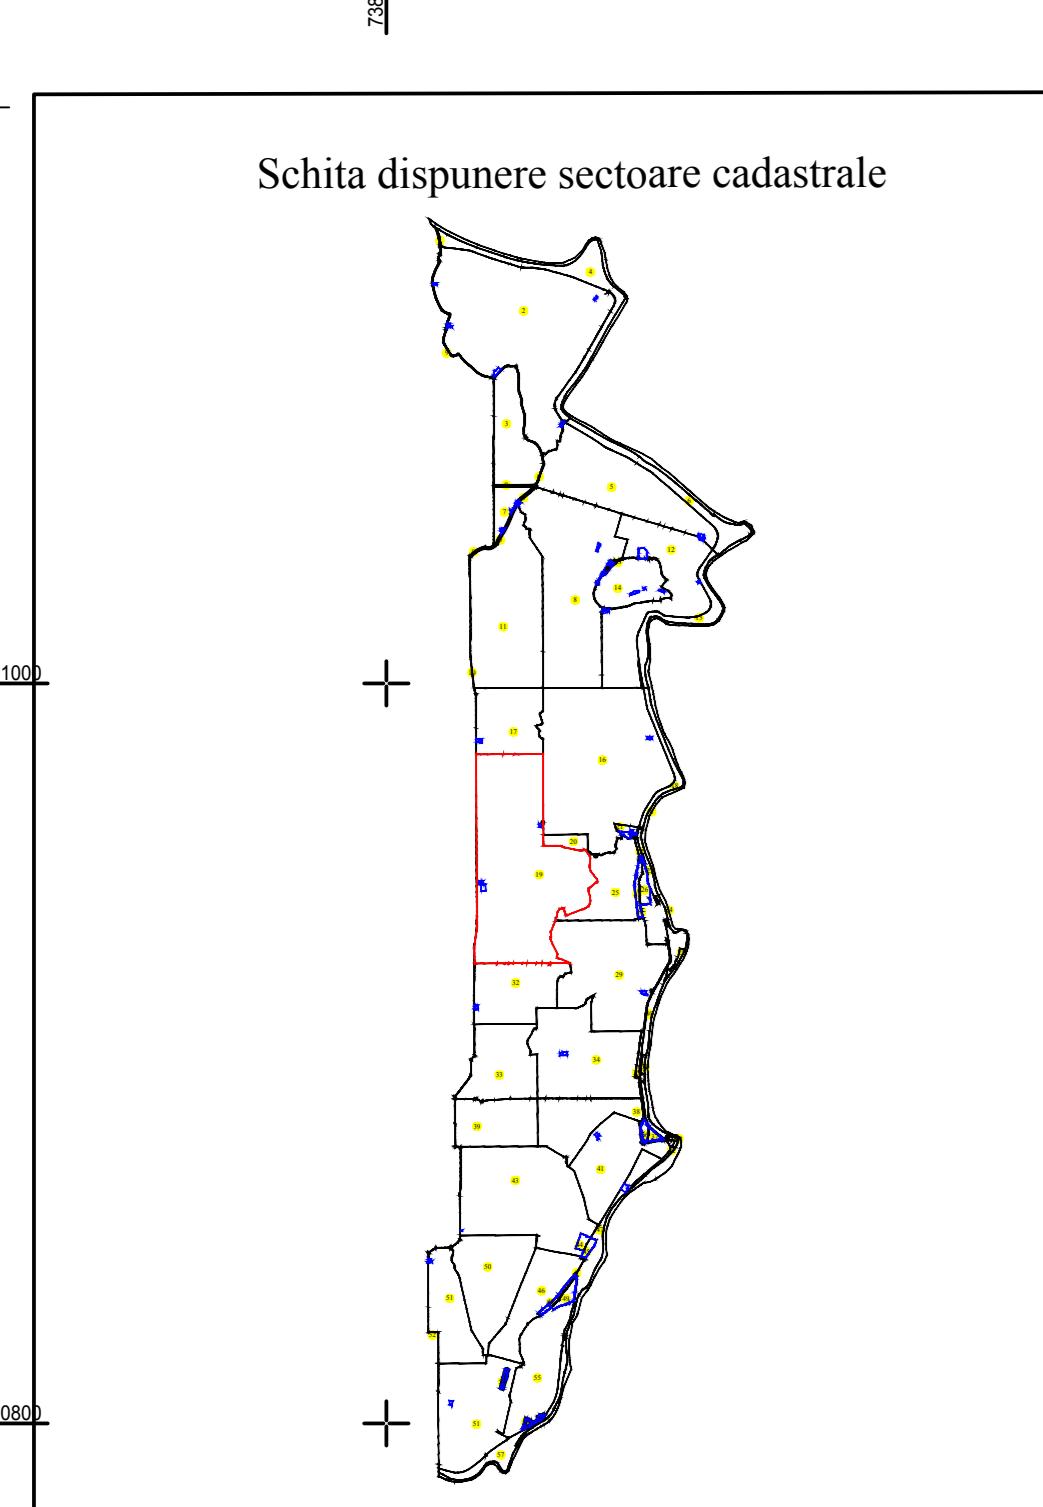

**LEGENDA**

- Limita imobil
- Limita constructii definitive
- Limita cvaratal
- Limita intravilan
- Limita UAT
- Limita sector cadastral
- Ape curgatoare
- 118 Denumire strazi
- str. Nicolae Labis Numar postal
- 36 Numar sector cadastral
- 36023 ID immobil
- CL Cod constructie
- CV 16 Denumire Cvaratal

SPRE PUBLICARE

DENUMIRE EXECUTANT:  
 SC TEAM TOPOGRAFIC SRL

DATA INTOCMIRII: 12.12.2022

19

27

1383

SECTOR 32