
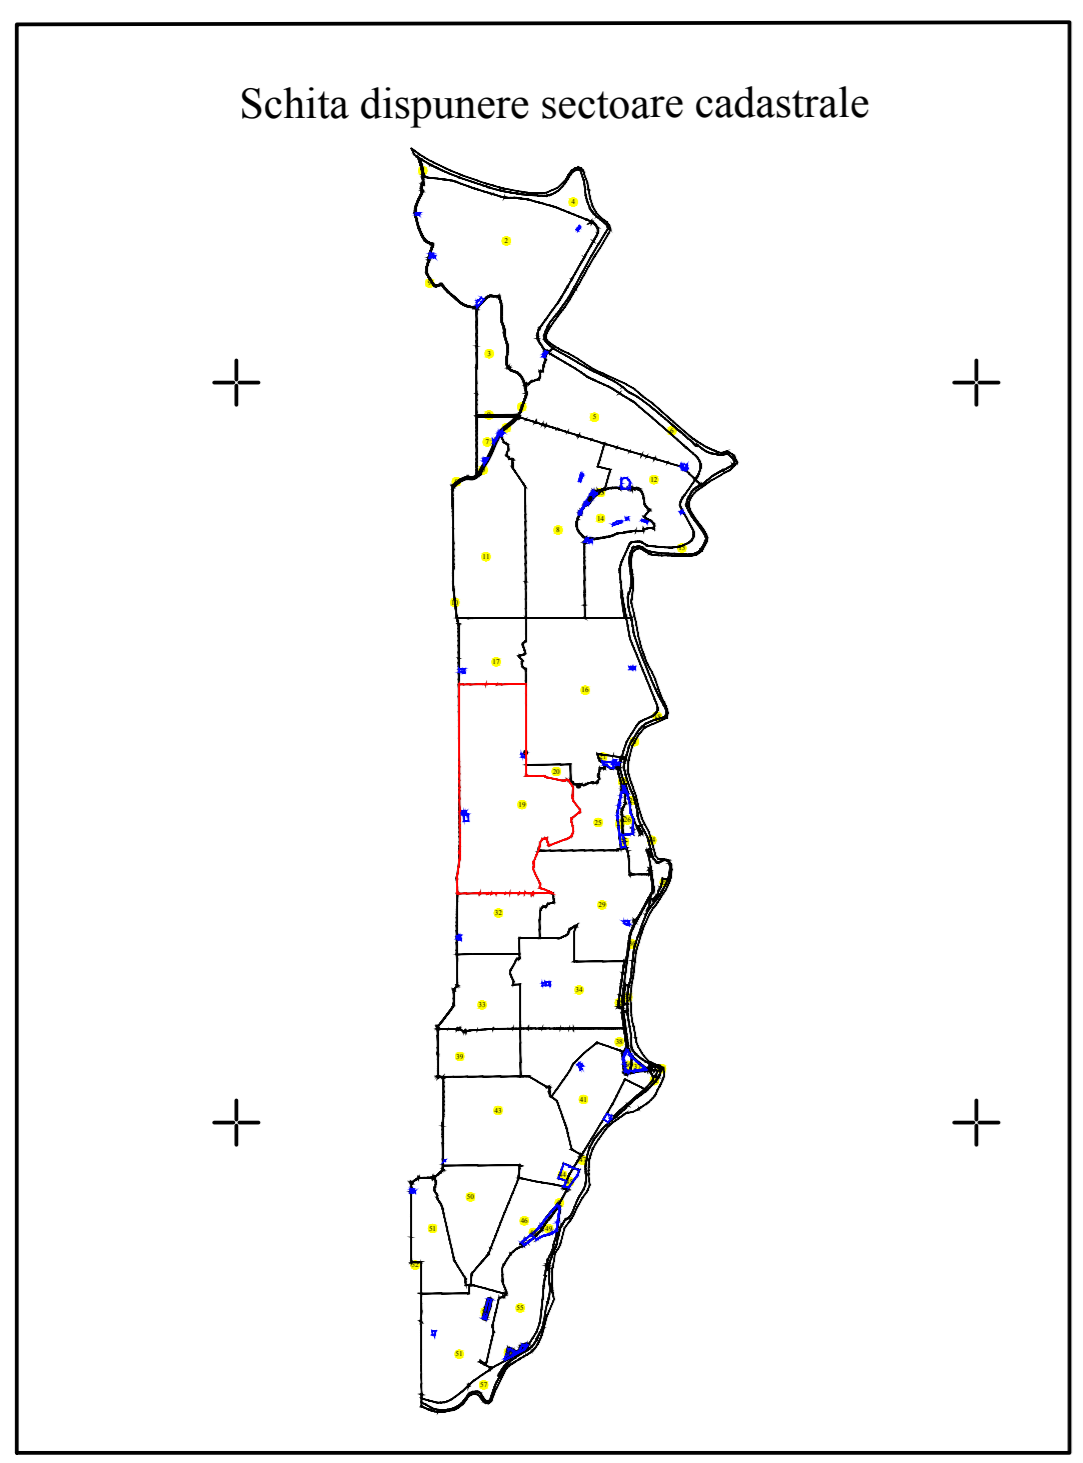
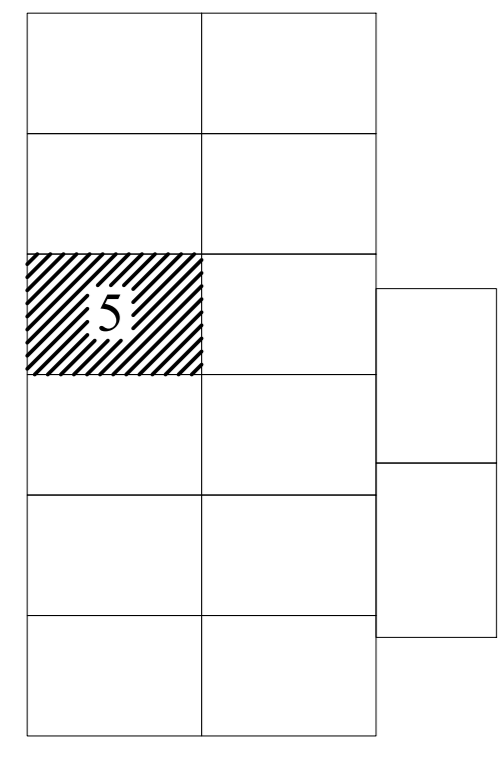


PLAN CADASTRAL  
UAT FREGATEI, JUDEȚUL BRAILA  
Sector Cadastral: 19  
Scara 1:2000  
Sistem de proiecție STEREO 70

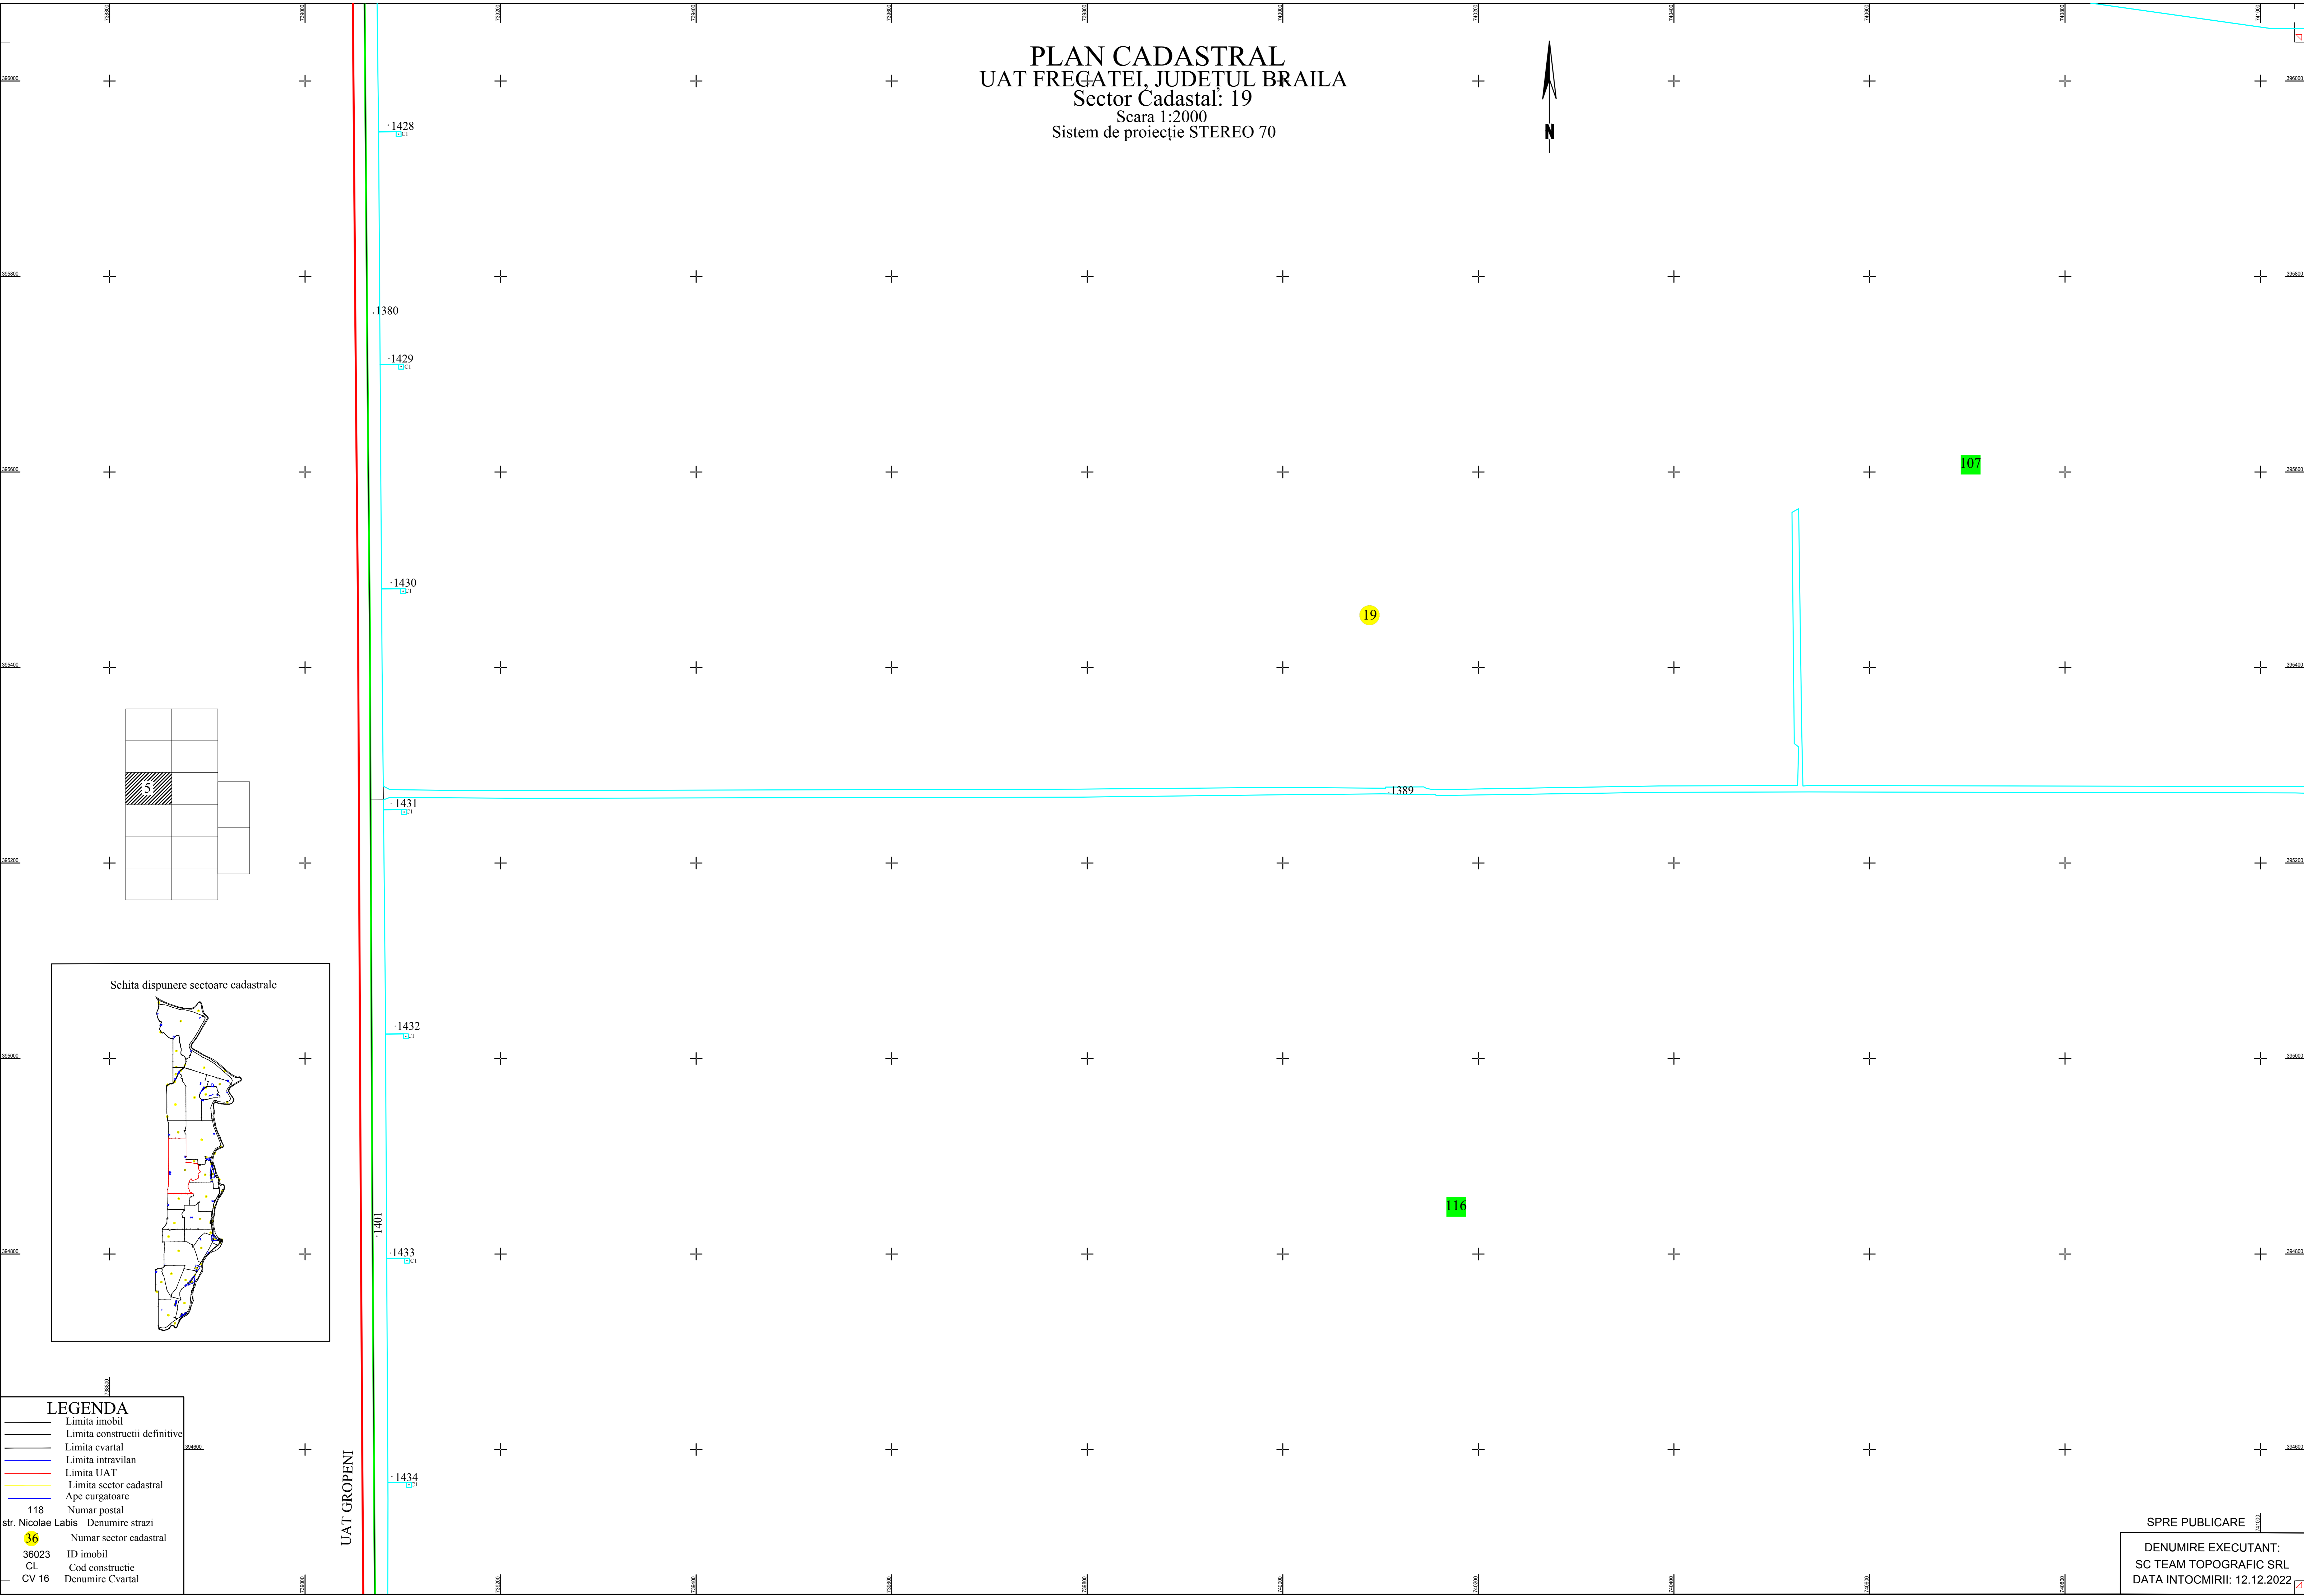

**LEGENDA**

- Limita imobil
- Limita constructii definitive
- Limita cvartal
- Limita intravilan
- Limita UAT
- Limita sector cadastral
- Ape curgatoare
- 118 Numar postal
- str. Nicolae Labis Denumire strazi
- 36 Numar sector cadastral
- 36023 ID imobil
- CL Cod constructie
- CV 16 Denumire Cvartal

SPRE PUBLICARE

DENUMIRE EXECUTANT:  
SC TEAM TOPOGRAFIC SRL  
DATA INTOCMIRII: 12.12.2022