

PLAN CADASTRAL  
 UAT FRECATEI, JUDETUL BRAILA  
 Sector Cadastral: 23  
 Scara 1:2000  
 Sistem de proiectie STEREO 70

23

1




SECTOR 24

SECTOR 0

SECTOR 24

SECTOR 0

SECTOR 24

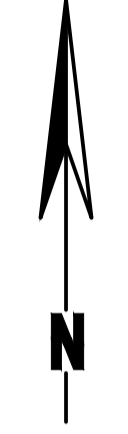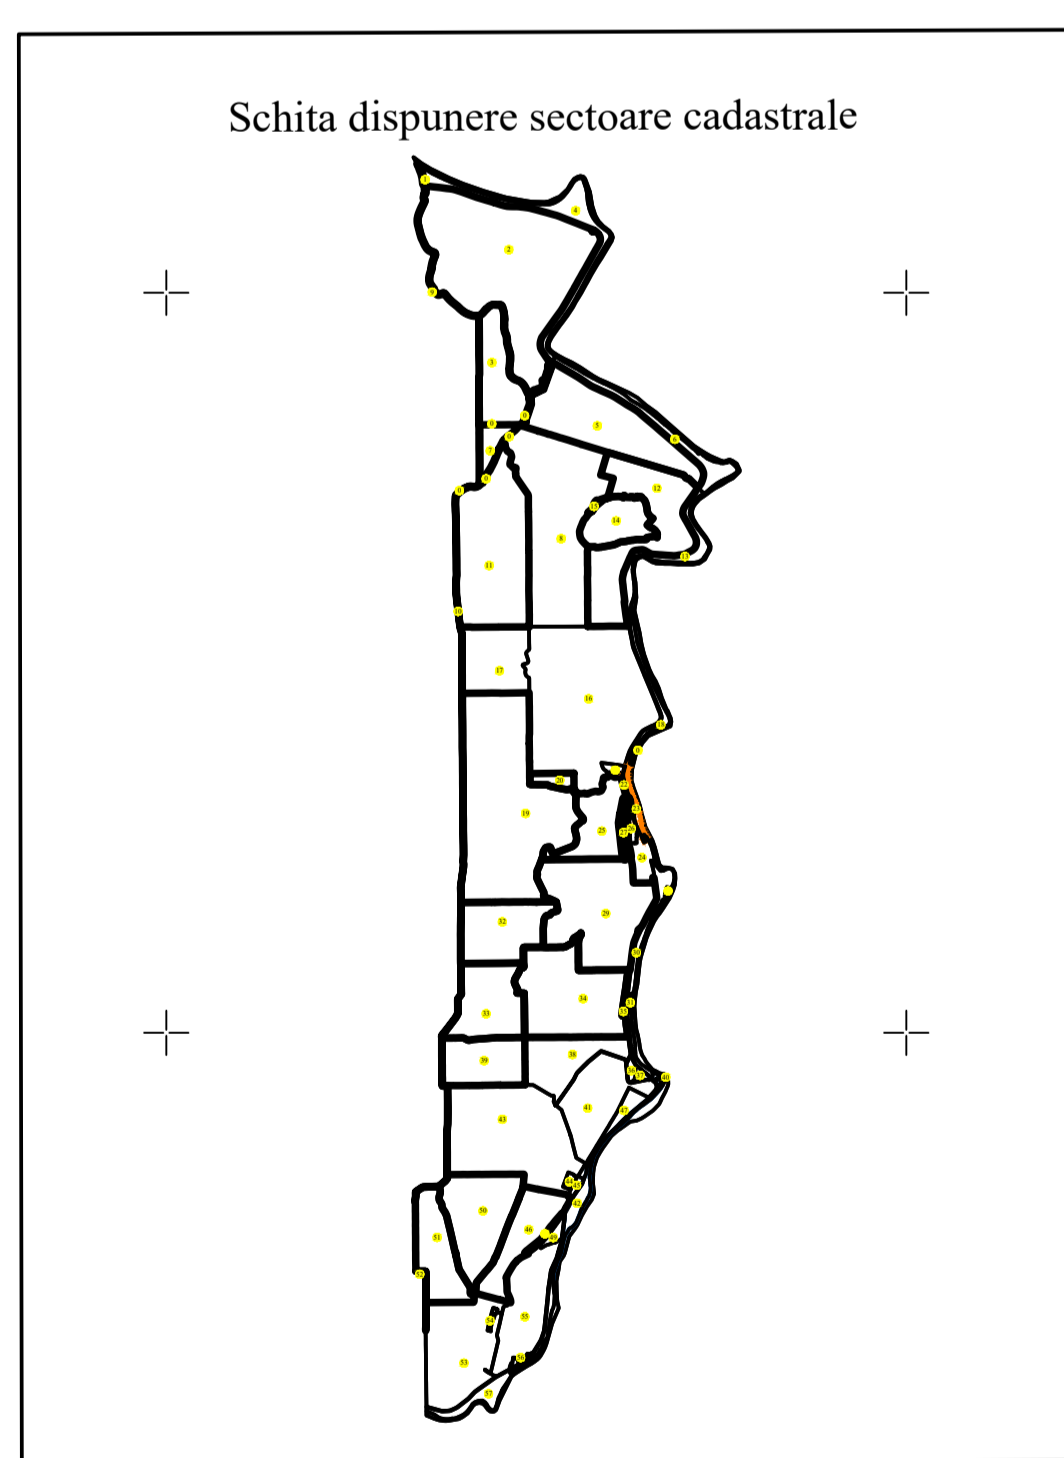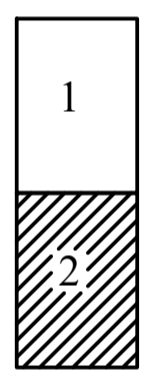

LEGENDA	
	Limita imobil
	Limita constructii definitive
	Limita cvartal
	Limita intravilan
	Limita UAT
	Limita sector cadastral
	Ape curgatoare
	Numar postal
118	Numar postal
str. Nicolae Labis	Denumire strazi
	Numar tarla
	Numar sector cadastral
36023	ID imobil
CL	Cod constructie
CV 16	Denumire Cvarstal

SPRE PUBLICARE  
 DENUMIRE EXECUTANT:  
 SC TEAM TOPOGRAFIC SRL  
 DATA INTOCMIRII:08.09.2023