

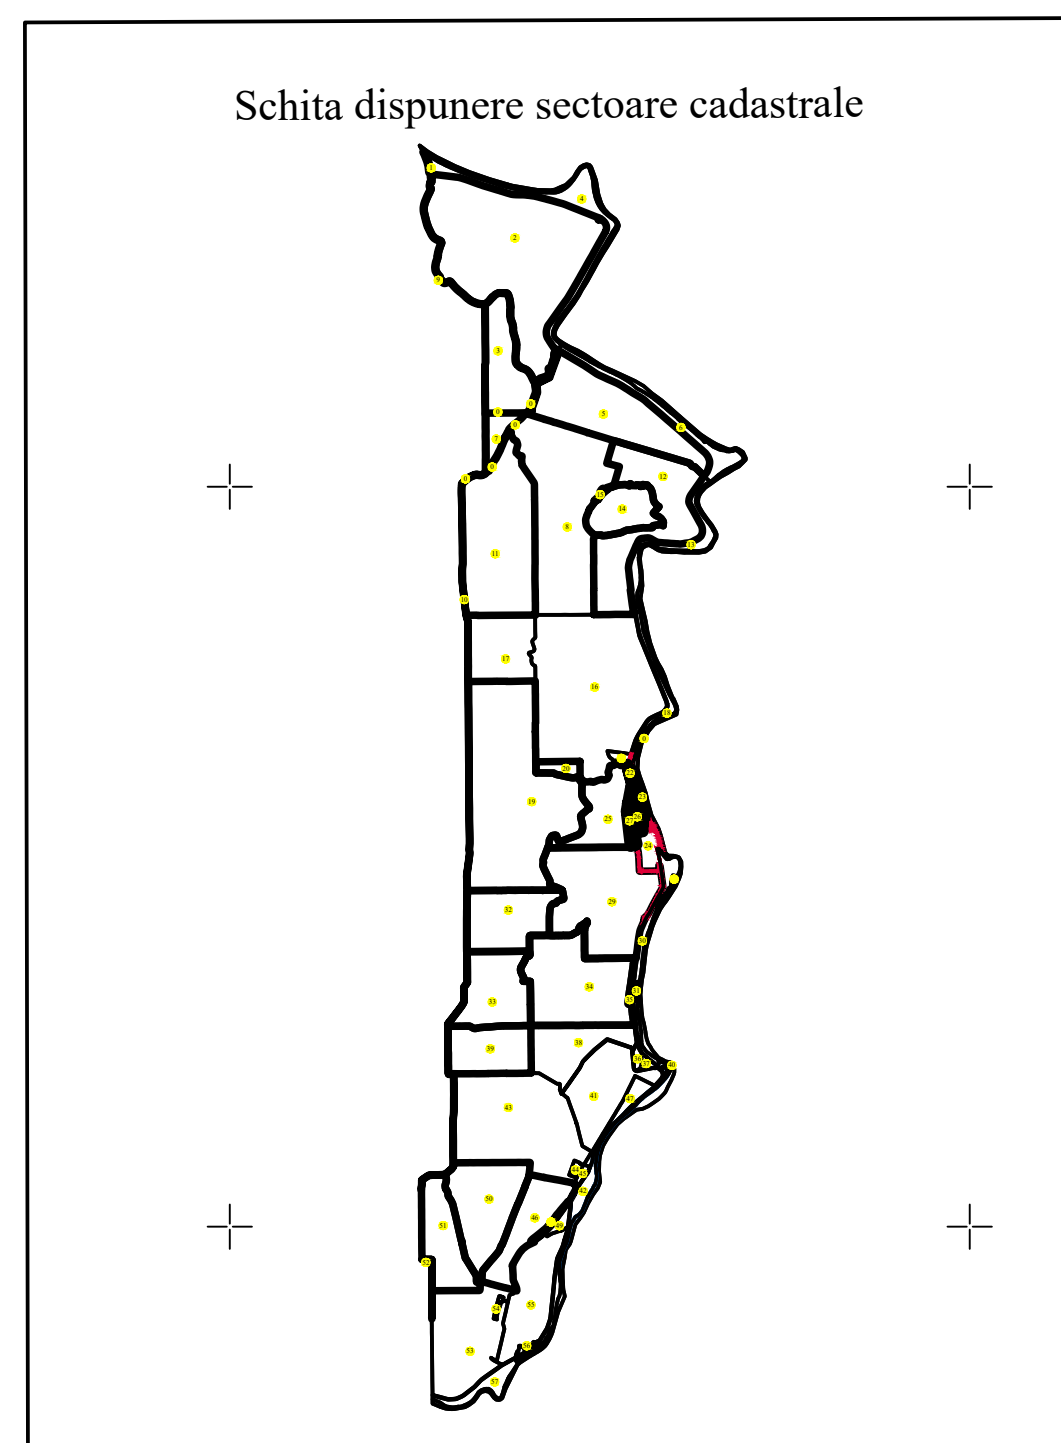


PLAN CADASTRAL
 UAT FRECATEI, JUDETUL BRAILA
 Sector Cadastral: 24
 Scara 1:2000
 Sistem de proiectie STEREO 70

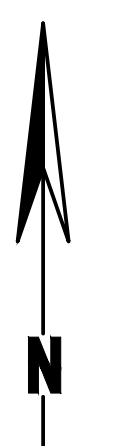

- 1
- 2
- 3
- 4

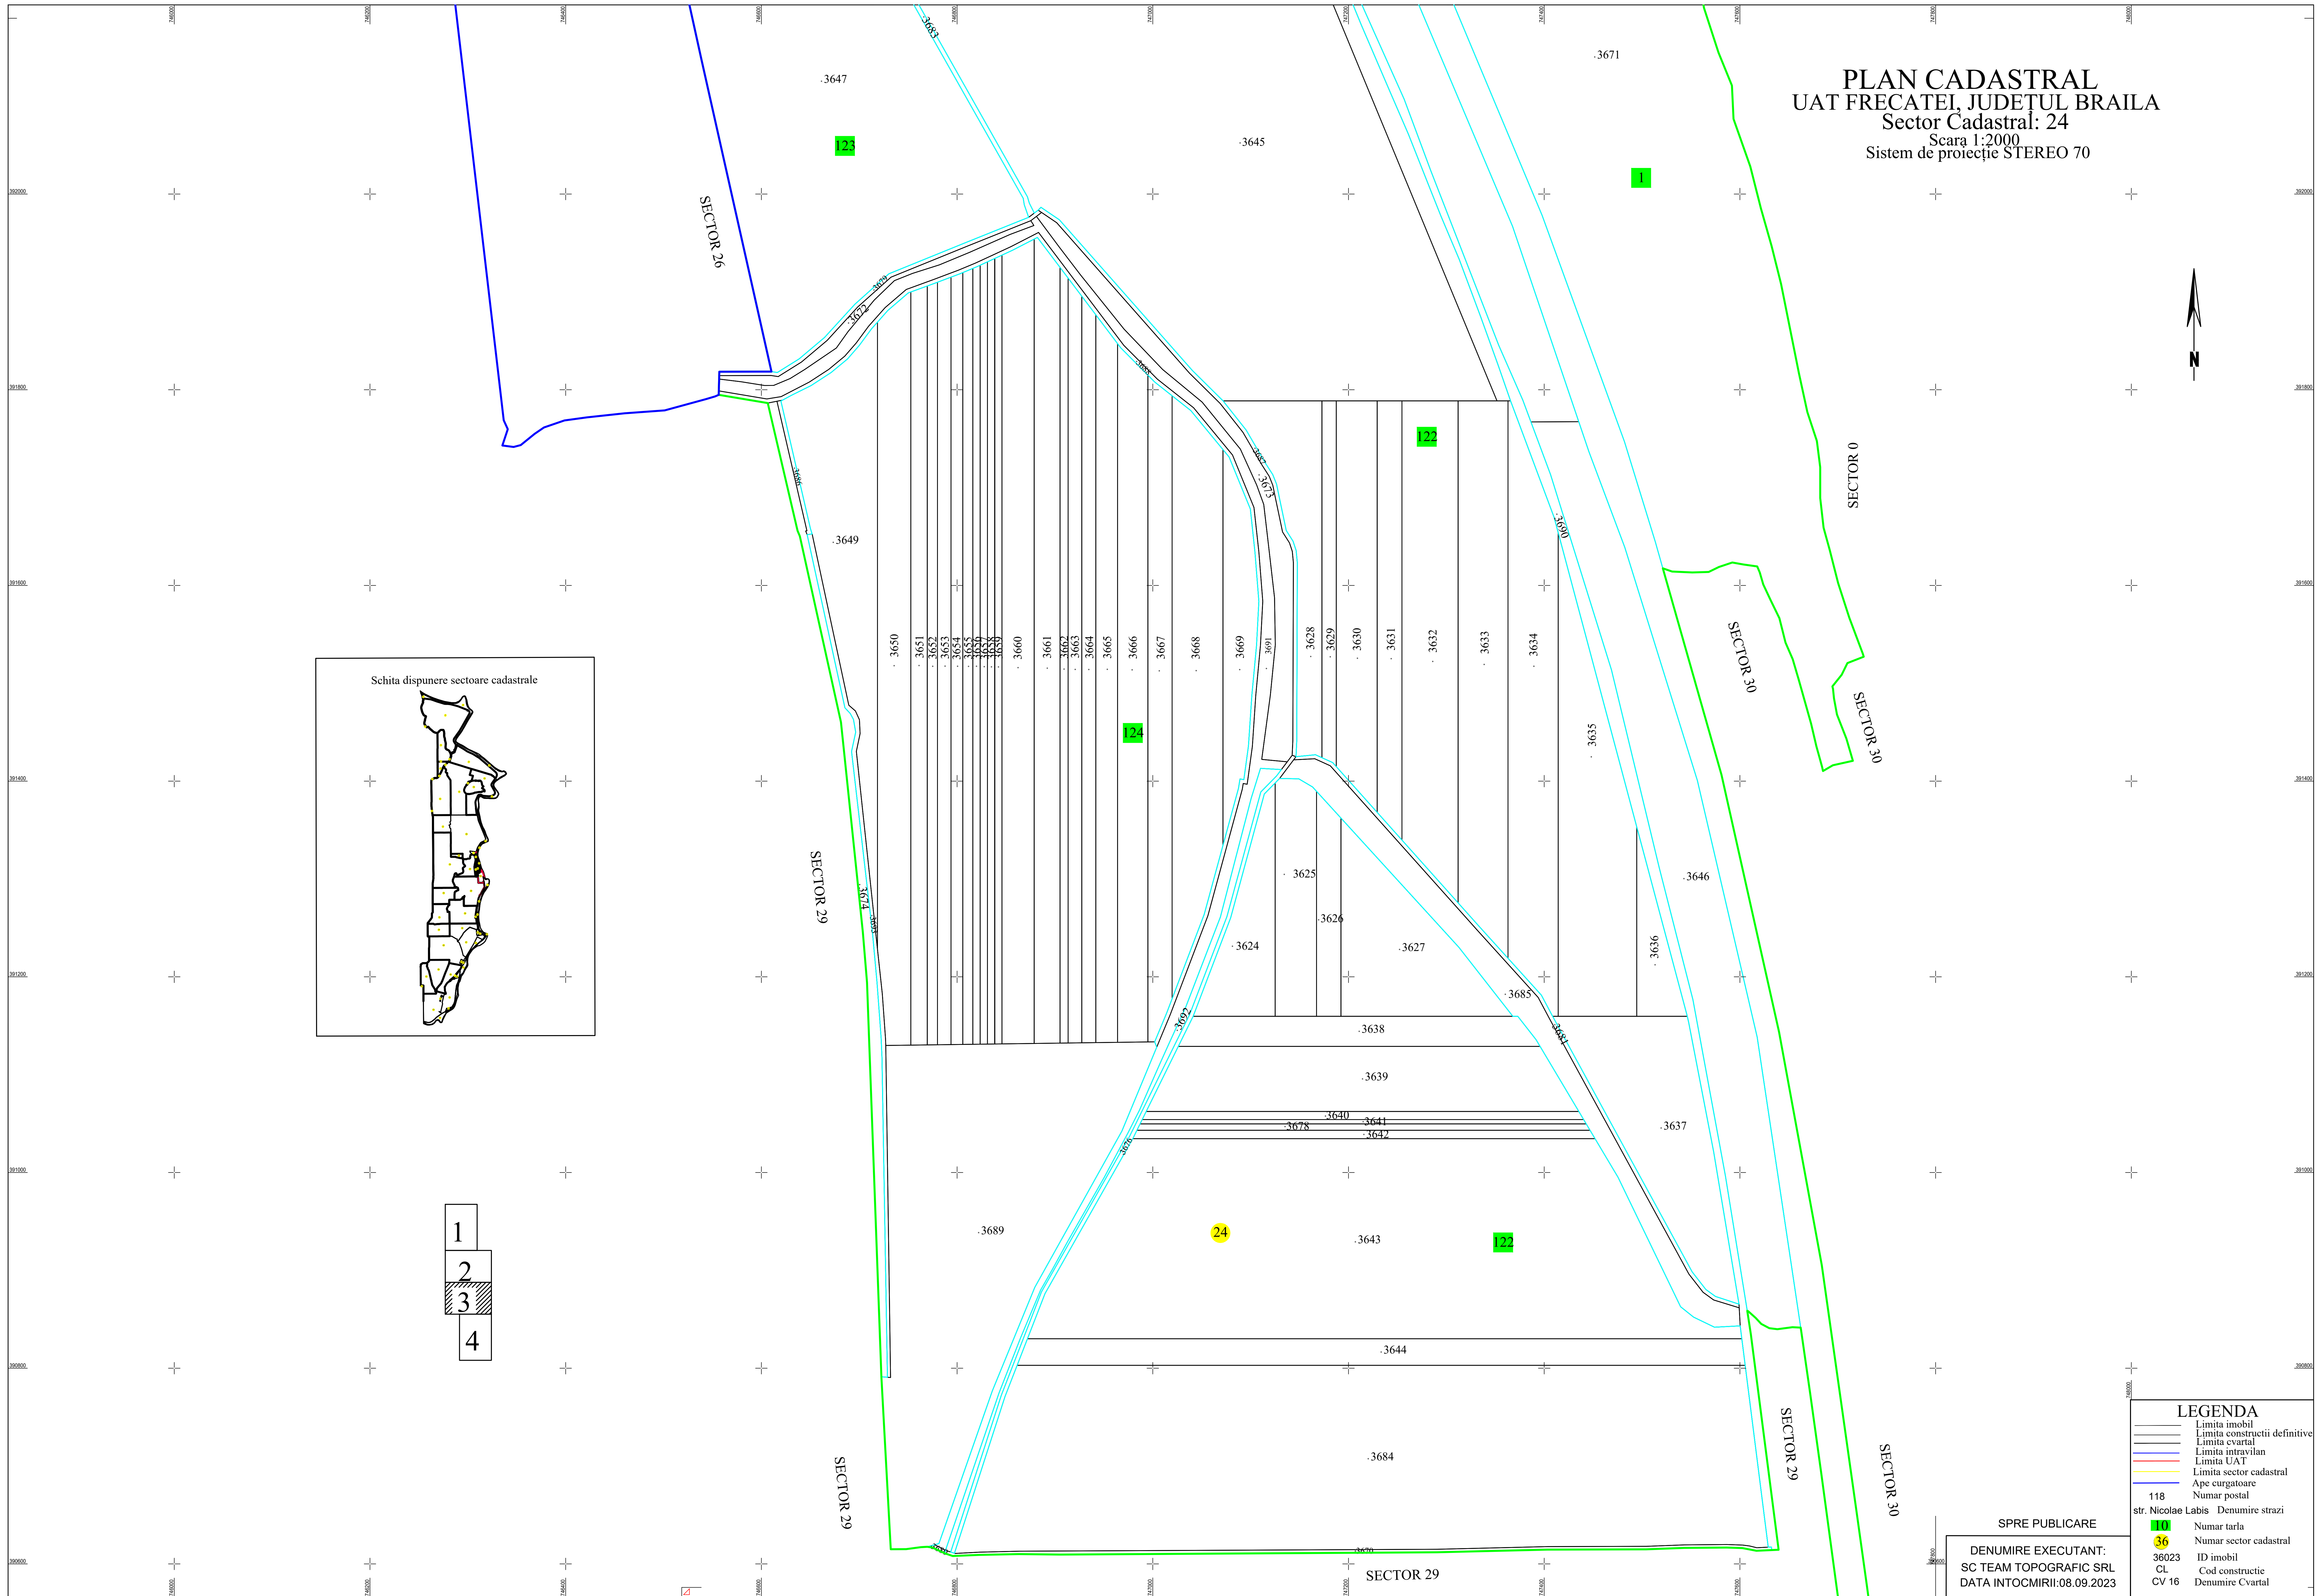

LEGENDA

	Limita imobil
	Limita constructii definitive
	Limita cvartial
	Limita intravilan
	Limita UAT
	Limita sector cadastral
	Ape curgatoare
118	Numar postal
str. Nicolae Labis	Denumire strazi
	Numar tarla
	Numar sector cadastral
36023	ID imobil
CL	Cod constructie
CV 16	Denumire Cvartial

SPRE PUBLICARE
 DENUMIRE EXECUTANT:
 SC TEAM TOPOGRAFIC SRL
 DATA INTOCMIRII: 08.09.2023