
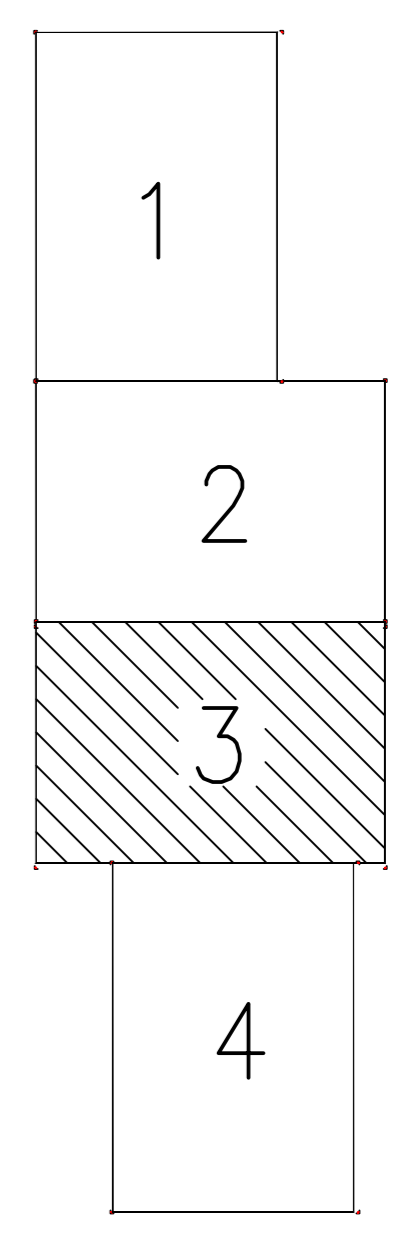
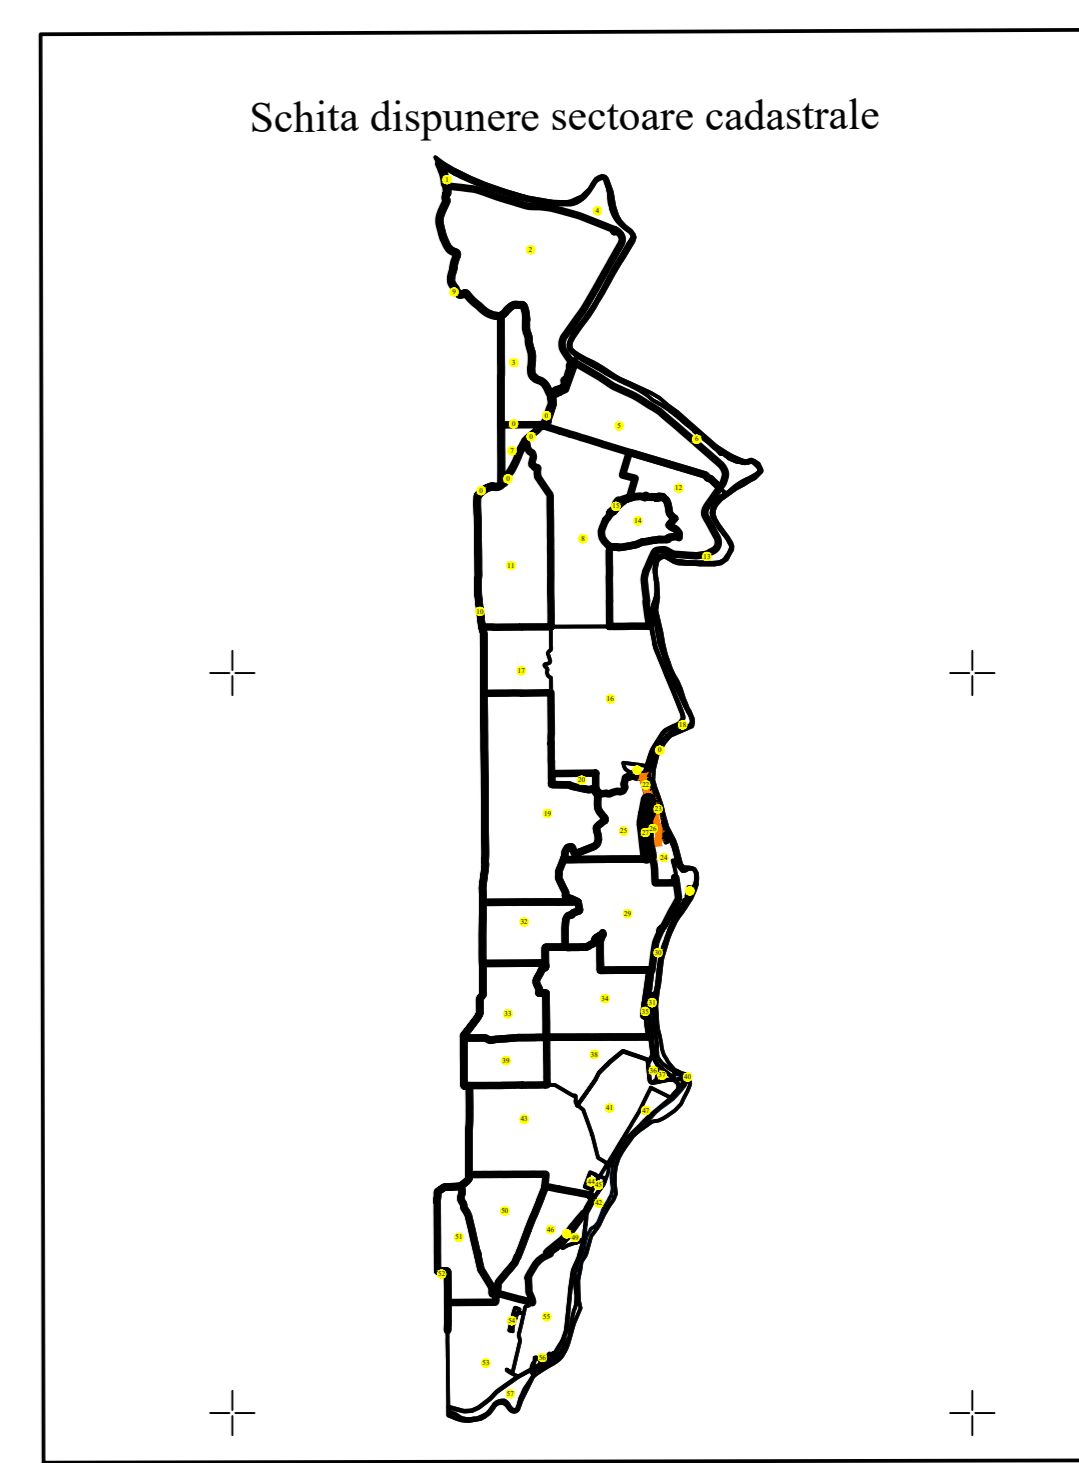


PLAN CADASTRAL  
 UAT FRECĂȚEI, JUDEȚUL BRĂILA  
 Sector Cadastral 26  
 SCARA 1:1000  
 Sistem de proiectie STEREO 70

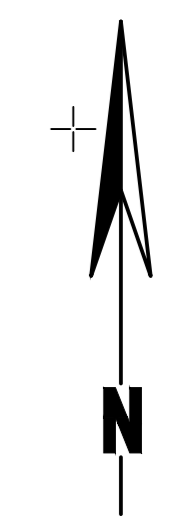

**LEGENDA**

|                    |                               |
|--------------------|-------------------------------|
|                    | Limita imobil                 |
|                    | Limita constructii definitive |
|                    | Limita cvartal                |
|                    | Limita intravilan             |
|                    | Limita UAT                    |
|                    | Limita sector cadastral       |
|                    | Ape curgatoare                |
|                    | Numar postal                  |
| 118                | Numar postal                  |
| str. Nicolae Labis | Denumire strazi               |
|                    | Numar tarla                   |
|                    | Numar sector cadastral        |
| 36023              | ID imobil                     |
| CL                 | Cod constructie               |
| CV 16              | Denumire Cvartal              |

SPRE PUBLICARE  
 DENUMIRE EXECUTANT:  
 SIC TEAM TOPOGRAFIC SRL  
 DATA INTOCMRII: 08.09.2023

