
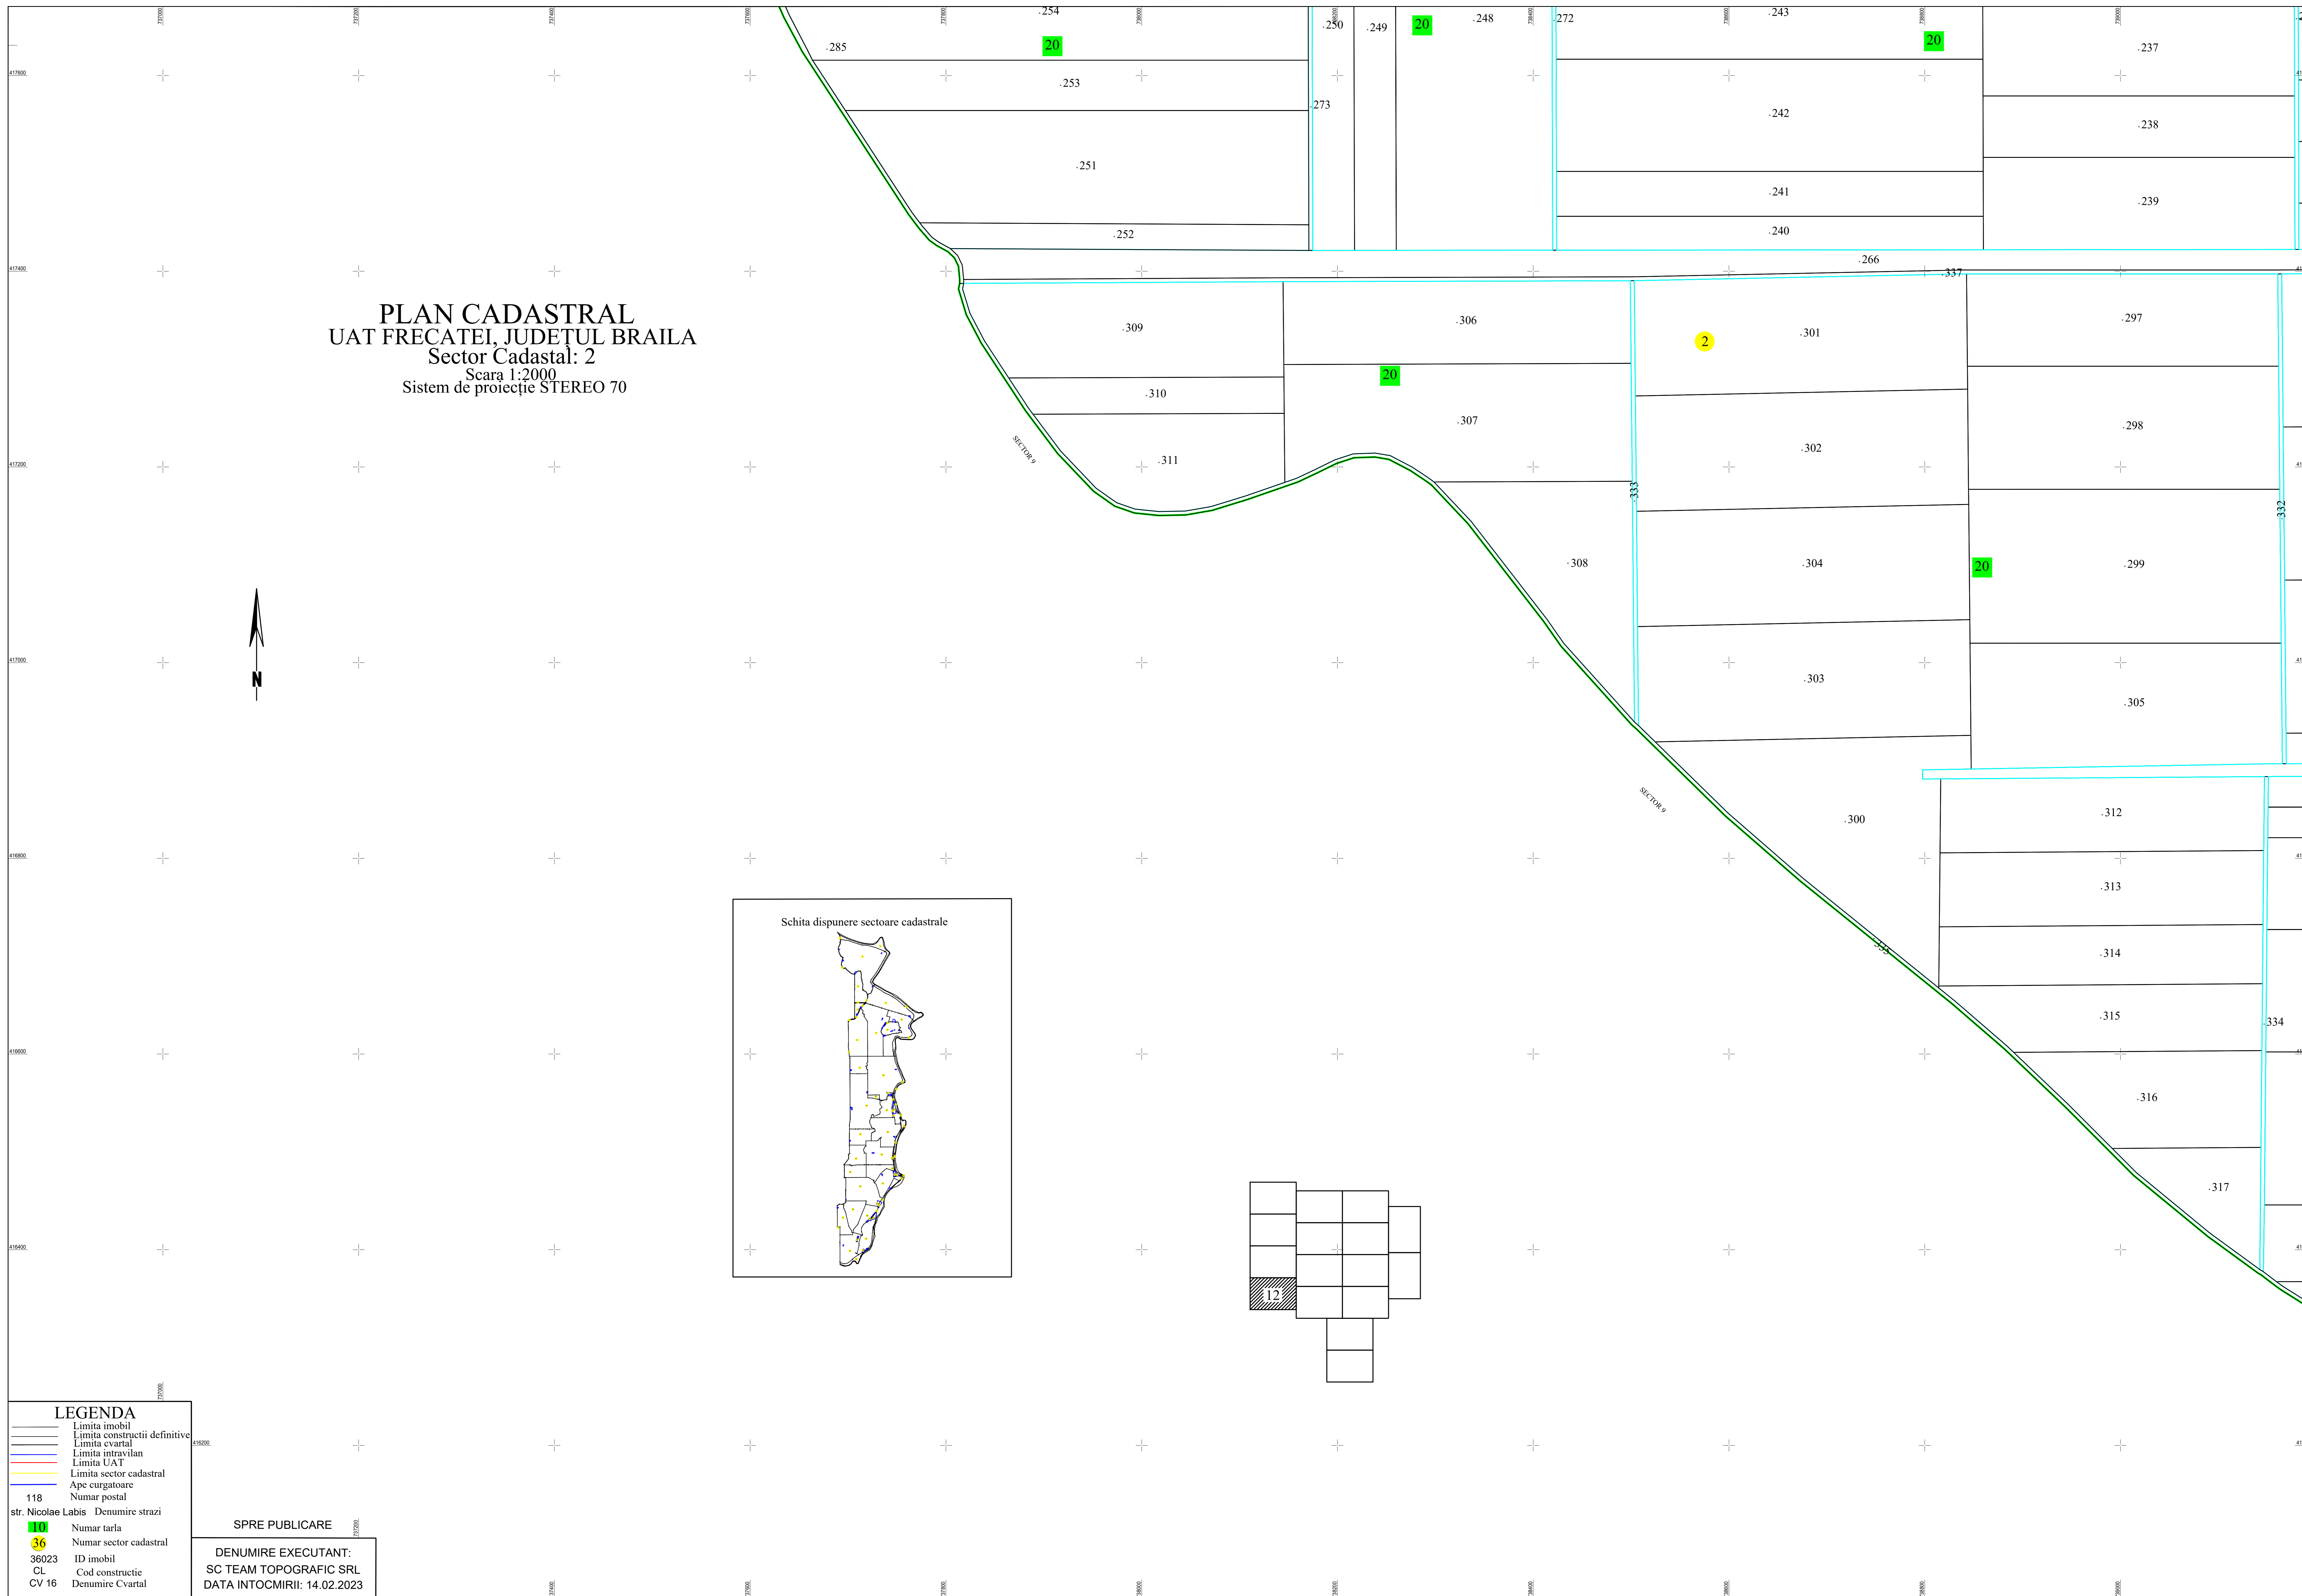
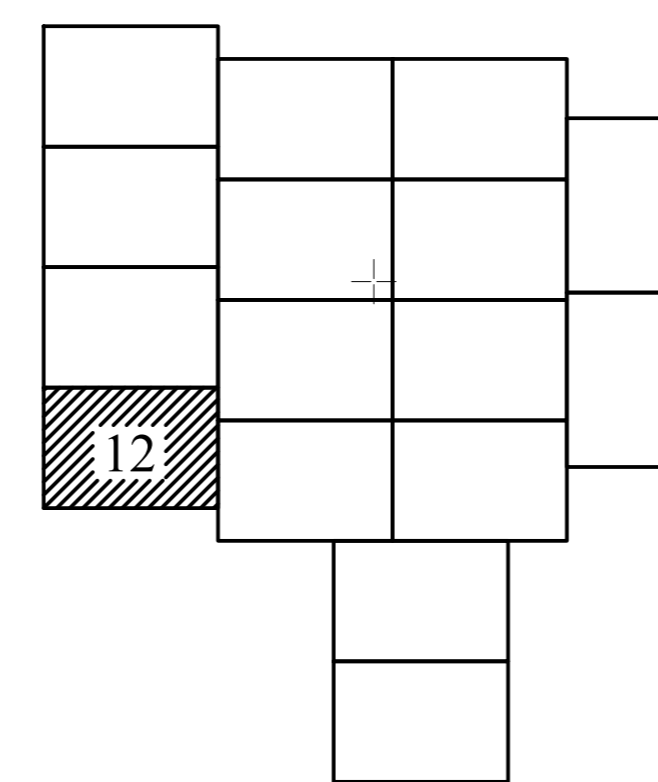


PLAN CADASTRAL  
 UAT FRECATEI, JUDEȚUL BRAILA  
 Sector Cadastral: 2  
 Scara 1:2000  
 Sistem de proiectie STEREO 70

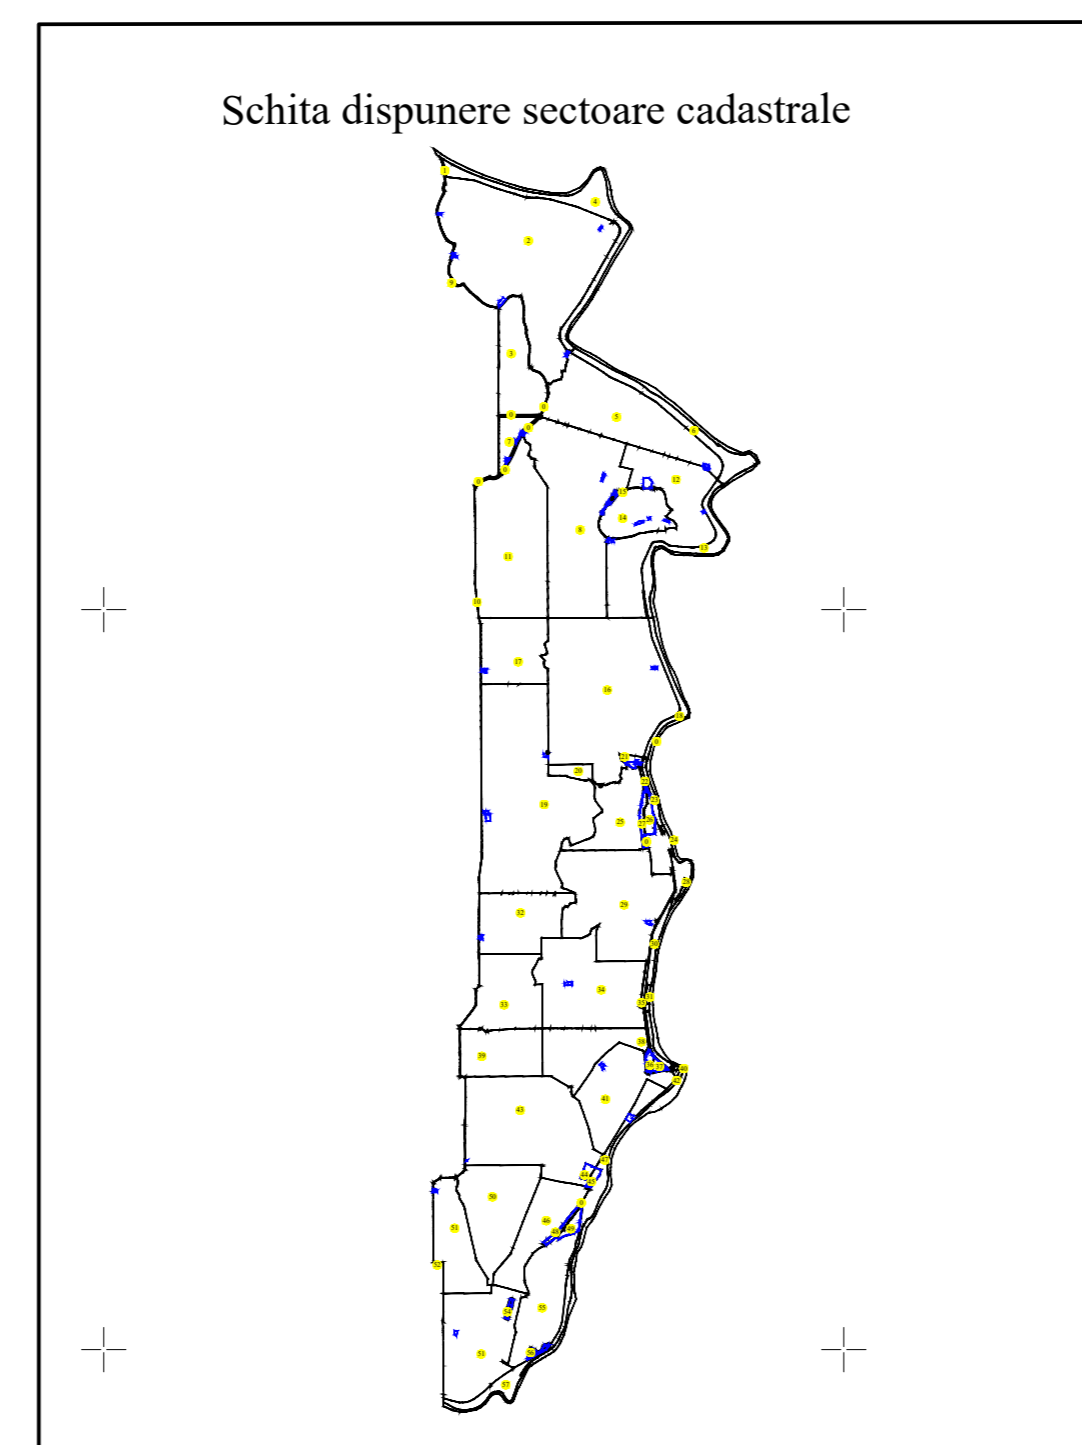

**LEGENDA**

|                    |                               |
|--------------------|-------------------------------|
|                    | Limita imobil                 |
|                    | Limita constructii definitive |
|                    | Limita cvartal                |
|                    | Limita intravilan             |
|                    | Limita UAT                    |
|                    | Limita sector cadastral       |
|                    | Ape curgatoare                |
| 118                | Numar postal                  |
| str. Nicolae Labis | Denumire strazi               |
|                    | Numar tarla                   |
|                    | Numar sector cadastral        |
| 36023              | ID imobil                     |
| CL                 | Cod constructie               |
| CV 16              | Denumire Cvartal              |

SPRE PUBLICARE

DENUMIRE EXECUTANT:  
 SC TEAM TOPOGRAFIC SRL  
 DATA INTOCMIRII: 14.02.2023