

PLAN CADASTRAL
 UAT FRECAȚEI, JUDEȚUL BRAILA
 Sector Cadastral: 30
 Scara 1:2000
 Sistem de proiecție STEREO 70



SECTOR 35

SECTOR 31



SECTOR 0

SECTOR 35

SECTOR 0

1

30

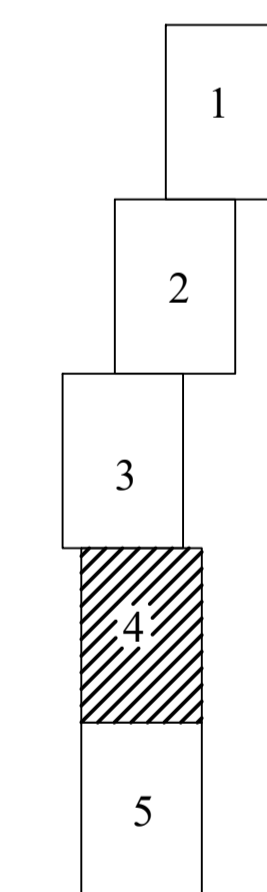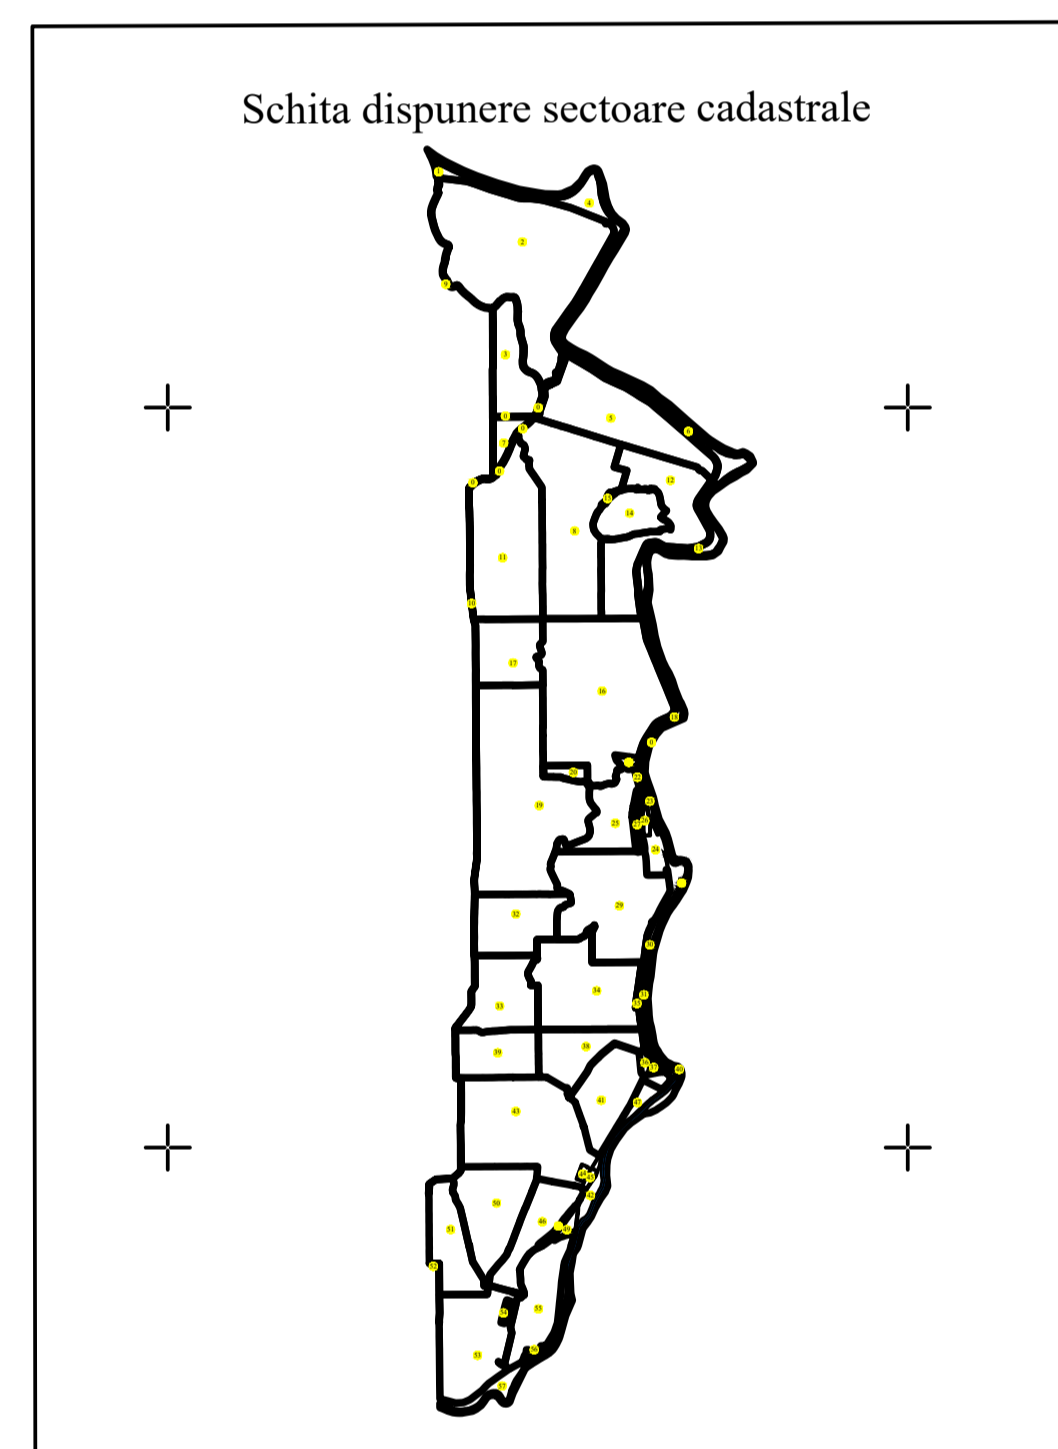

LEGENDA	
	Limita imobil
	Limita constructii definitive
	Limita cvartal
	Limita intravilan
	Limita UAT
	Limita sector cadastral
	Ape curgatoare
118	Numar postal
str. Nicolae Labis	Denumire strazi
	Numar tarla
	Numar sector cadastral
36023	ID imobil
CL	Cod constructie
CV 16	Denumire Cvarital

SPRE PUBLICARE

DENUMIRE EXECUTANT:
 SC TEAM TOPOGRAFIC SRL
 DATA INTOCMIRII: 08.09.2023