

PLAN CADASTRAL
 UAT FRECATEI, JUDEȚUL BRAILA
 Sector Cadastral: 32
 Scara 1:2000
 Sistem de proiecție STEREO 70



SECTOR 19

SECTOR 19

SECTOR 29

SECTOR 29

SECTOR 29

32

1287

2331

2340



2341

2342

2346

2348


 


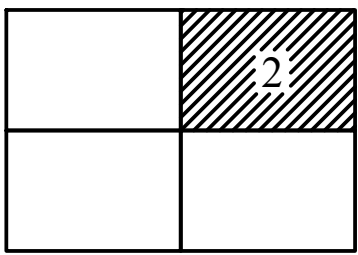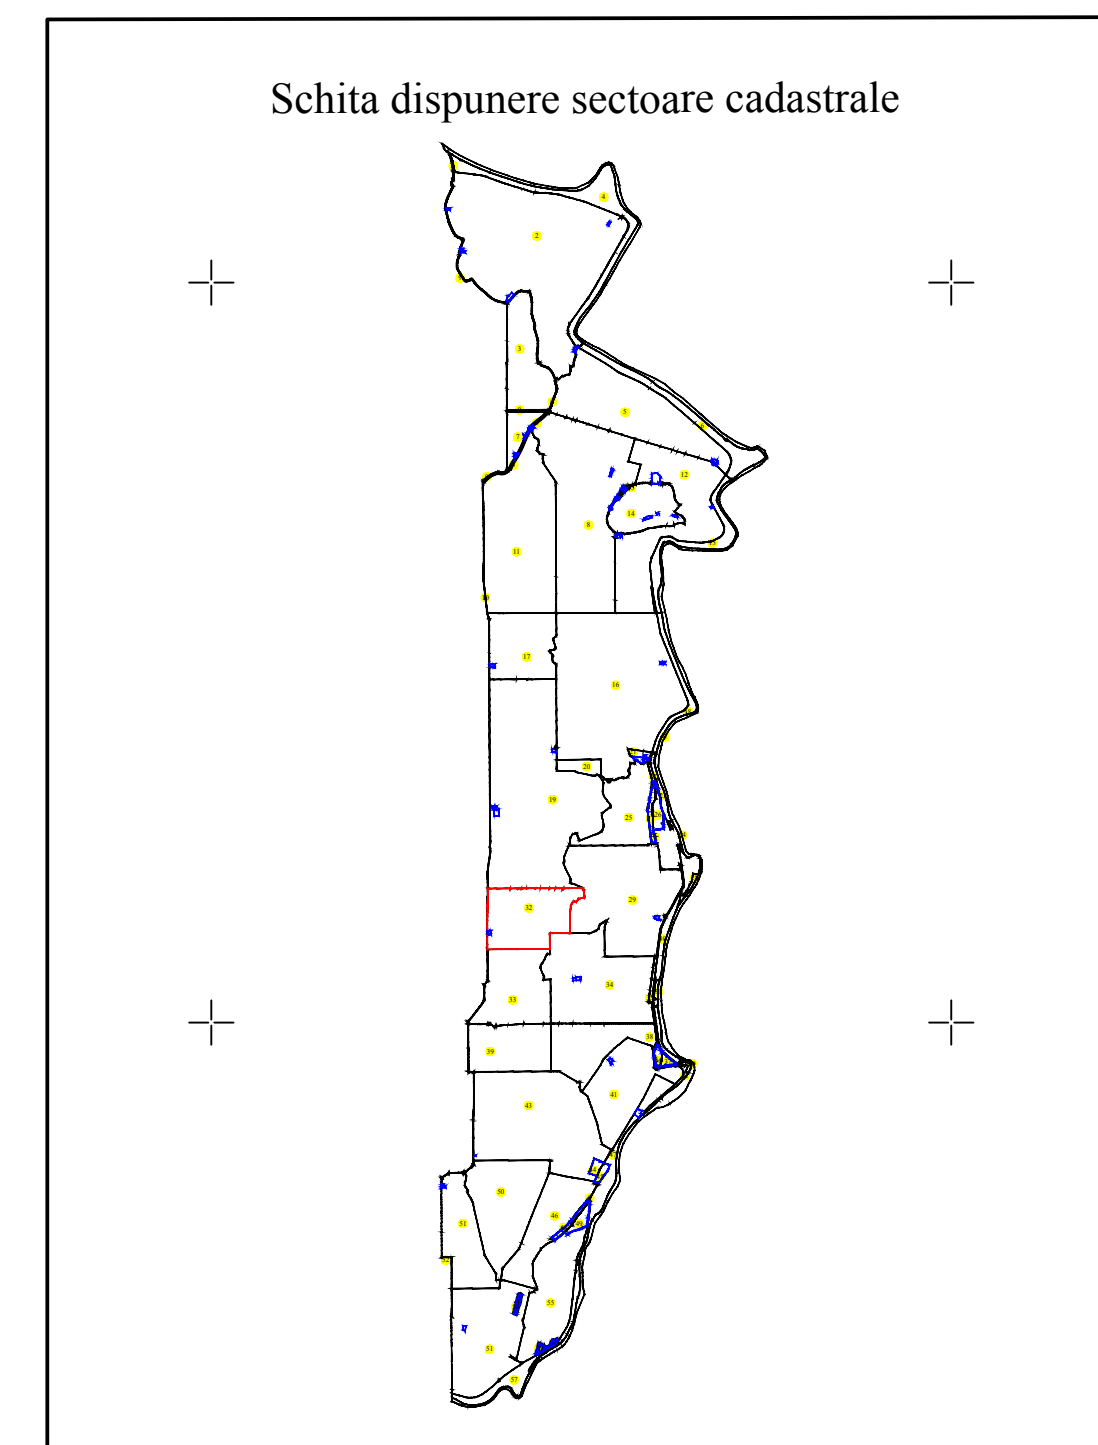








Schita dispunere sectoare cadastrale



SPRE PUBLICARE

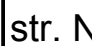DENUMIRE EXECUTANT:
 SC TEAM TOPOGRAFIC SRL
 DATA INTOCMIRII: 12.12.2022

LEGENDA

-  Limita imobil
-  Limita constructii definitive
-  Limita cvartal
-  Limita intravilan
-  Limita UAT
-  Limita sector cadastral
-  Ape curgatoare
-  Ape postale
-  Denumire strazi
-  Numar sector cadastral
-  ID imobil
-  Cod constructie
-  Denumire Cvartal