
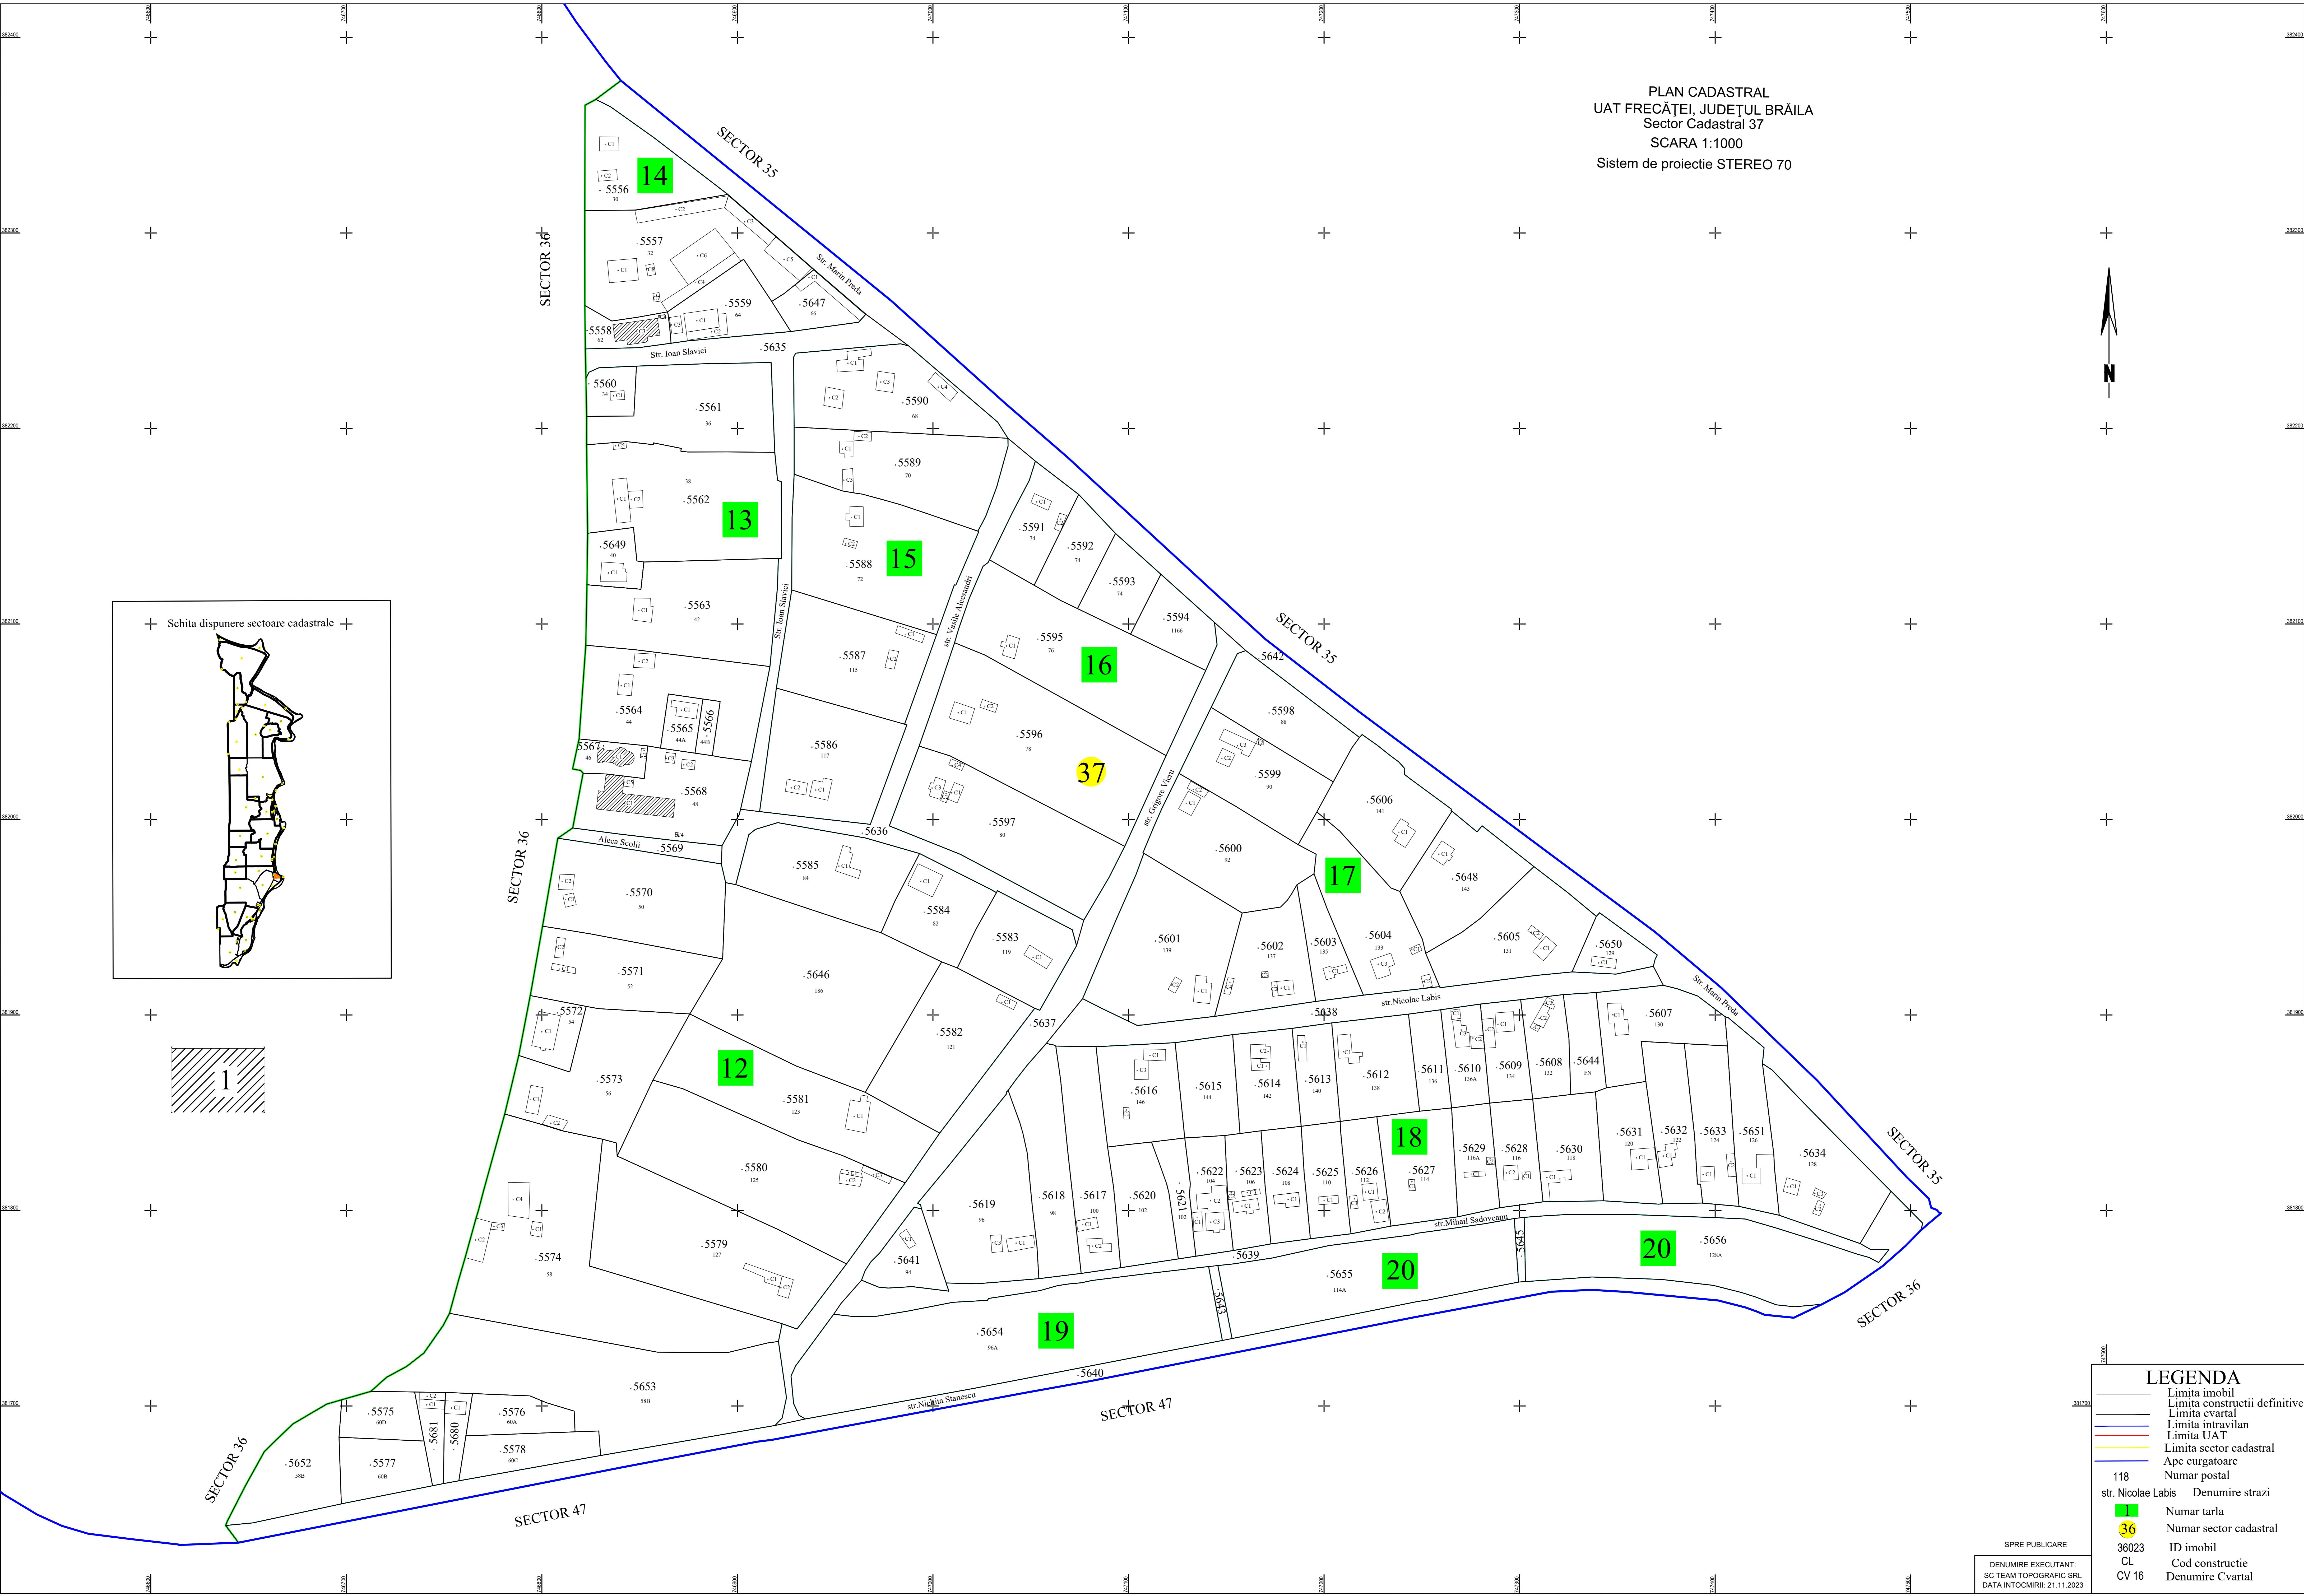
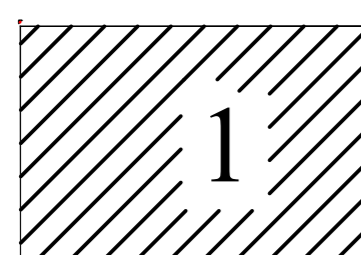


PLAN CADASTRAL
 UAT FRECĂȚEI, JUDEȚUL BRĂILA
 Sector Cadastral 37
 SCARA 1:1000
 Sistem de proiectie STEREO 70

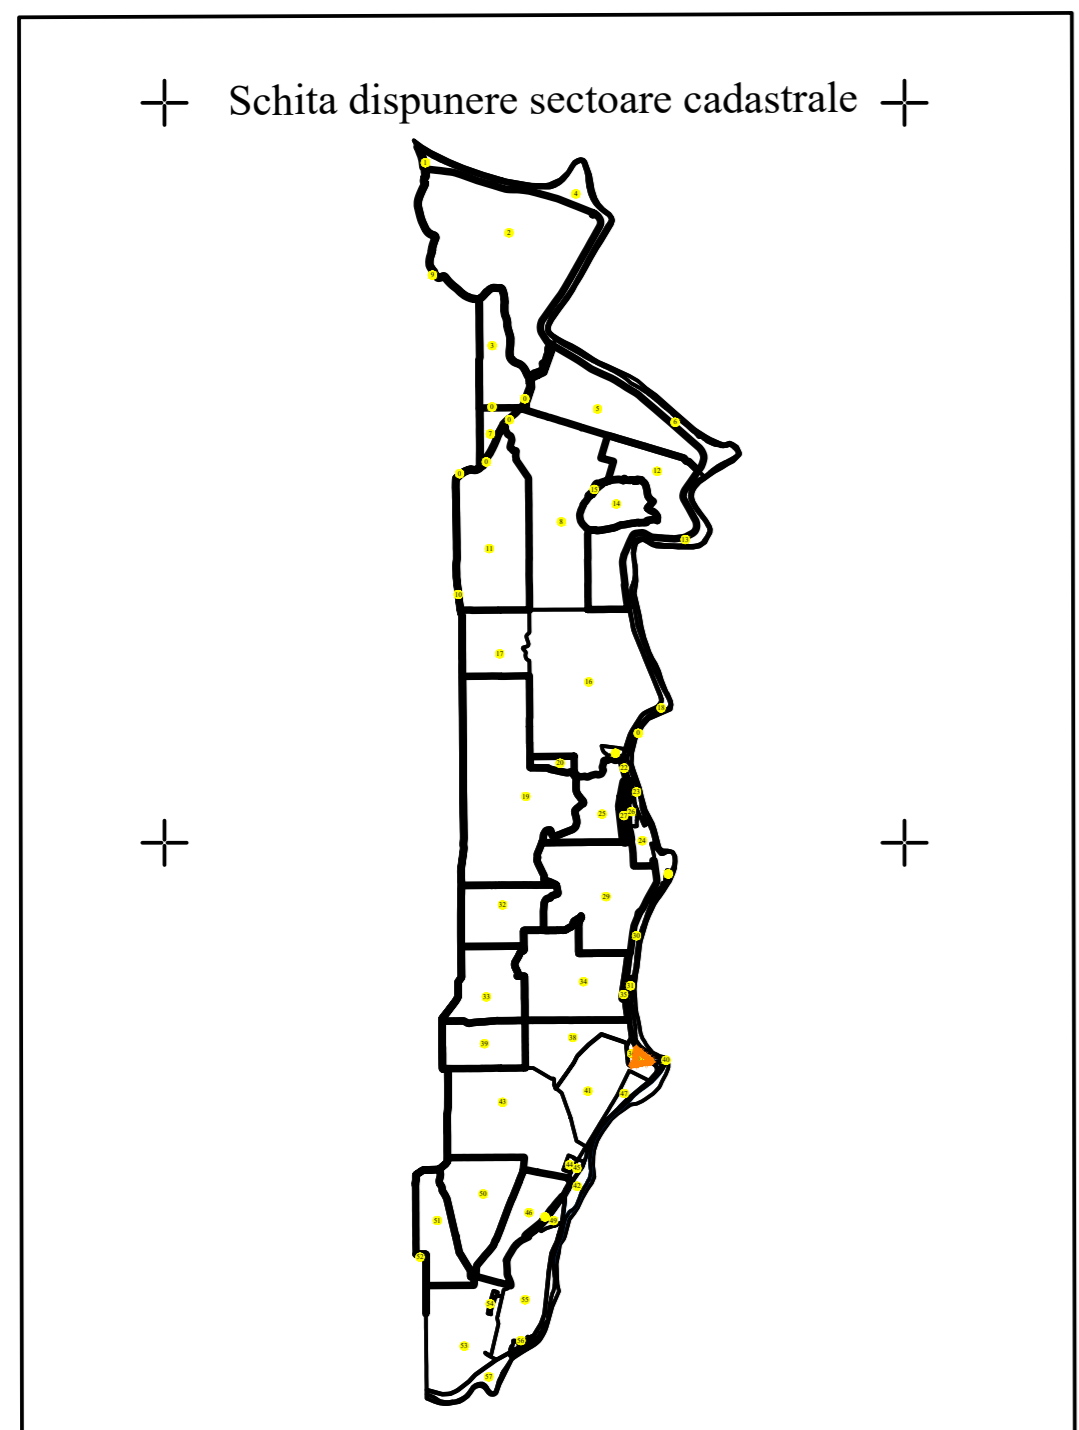

LEGENDA

- Limita imobil
- Limita constructii definitive
- Limita cvartal
- Limita intravilan
- Limita UAT
- Limita sector cadastral
- Ape curgatoare
- Numar postal
- 118 Numar strazi
- str. Nicolae Labis Denumire strazi
- 1 Numar tarla
- 36 Numar sector cadastral
- 36023 ID imobil
- CL Cod constructie
- CV 16 Denumire Cvartal

SPRE PUBLICARE
 DENUMIRE EXECUTANT:
 SIG TEAM TOPOGRAFIC SRL
 DATA INTOCMIRII: 21.11.2023