


Schița dispunere sectoare cadastrale

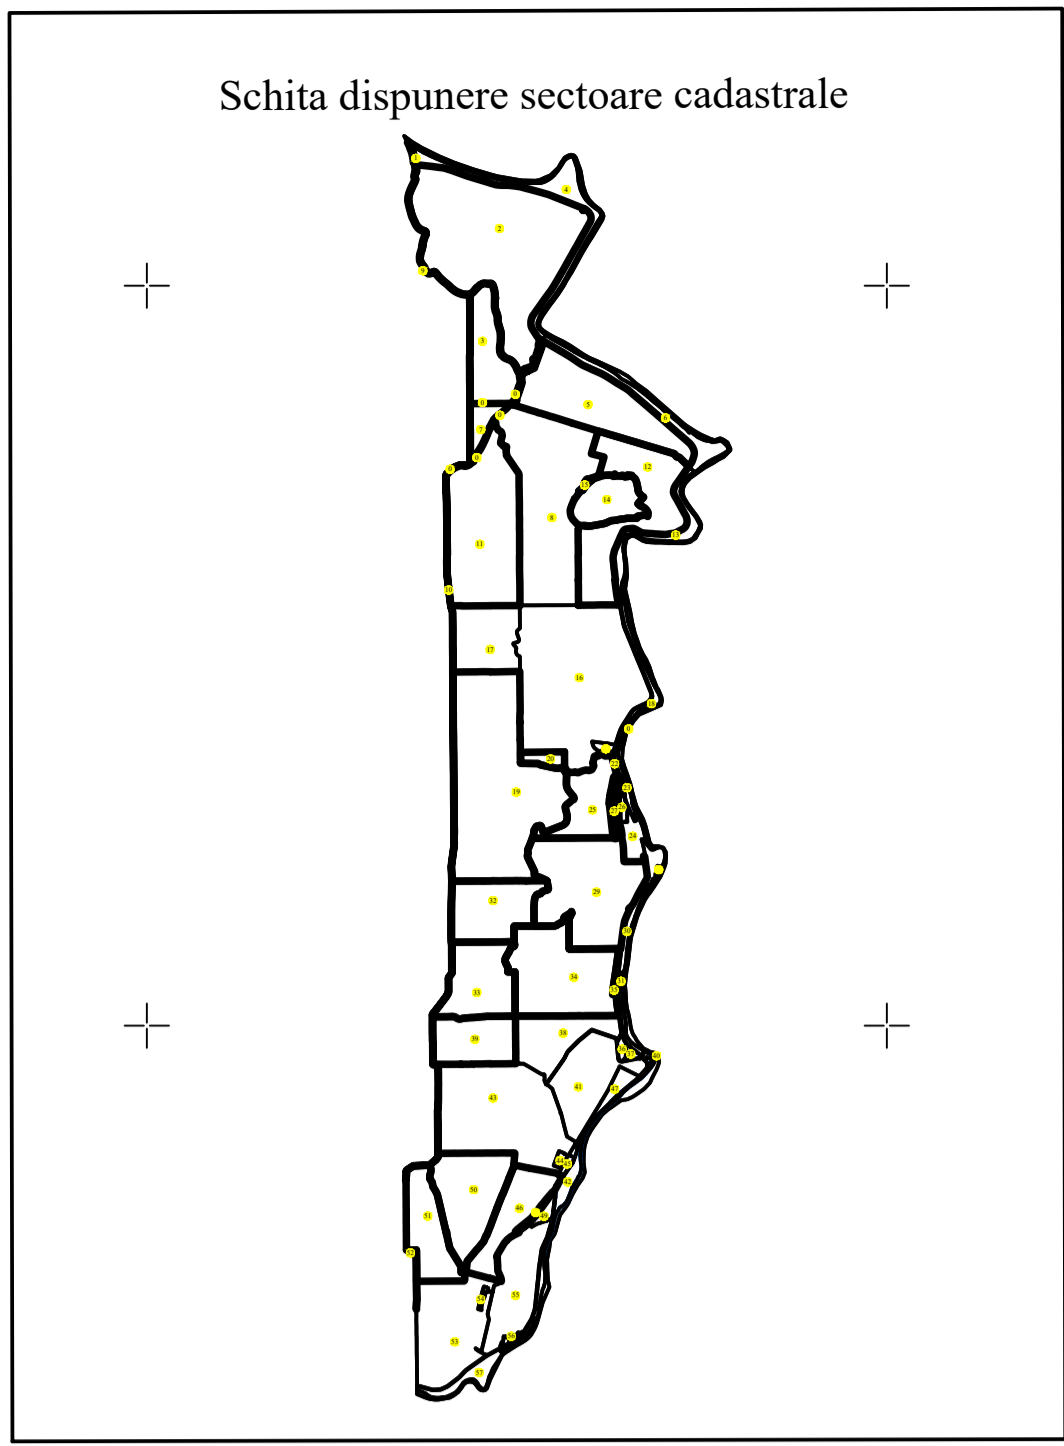


# PLAN CADASTRAL

UAT FRECAȚEI, JUDEȚUL BRAILA  
Sector Cadastral: 38  
Scara 1:2000  
Sistem de proiecție STEREO 70



SECTOR 34

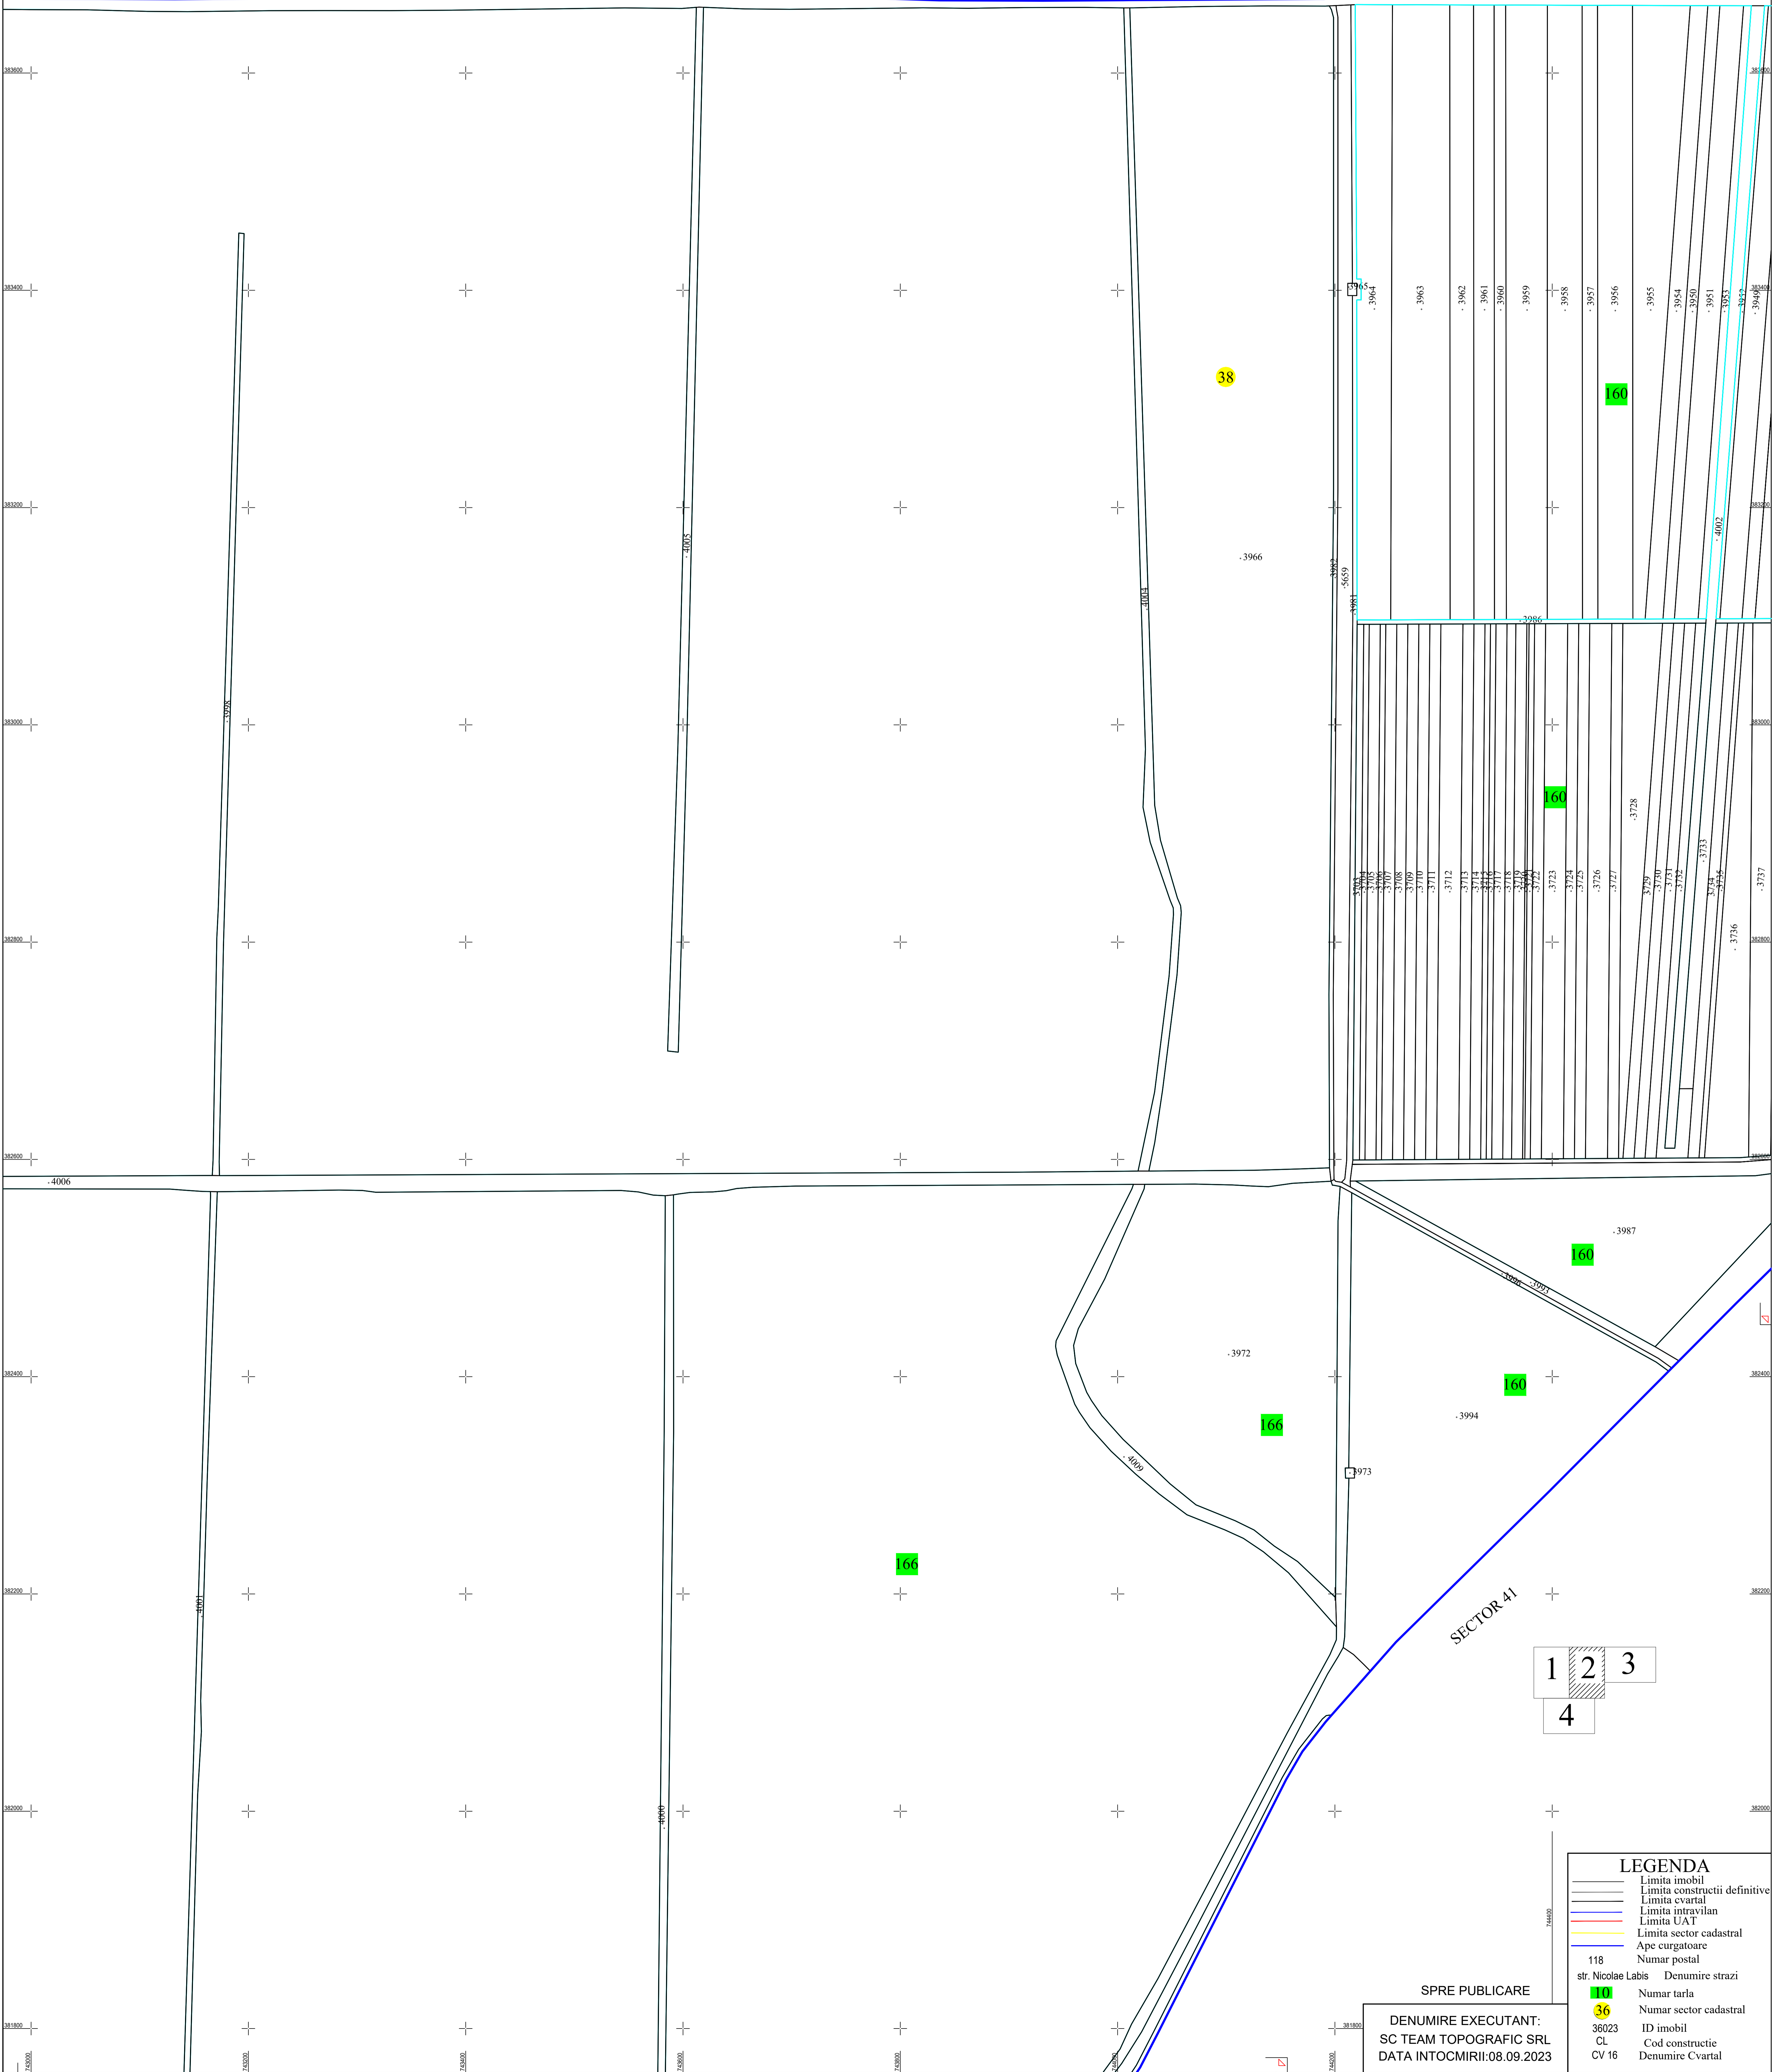

1 2 3  
4

SPRE PUBLICARE

DENUMIRE EXECUTANT:  
SC TEAM TOPOGRAFIC SRL  
DATA INTOCMIRII:08.09.2023

**LEGENDA**

- Limita imobil
- Limita constructii definitive
- Limita cvarial
- Limita intravilan
- Limita UAT
- Limita sector cadastral
- Ape curgatoare
- 118 Numar postal
- str. Nicolae Labis Denumire strazi
- 10 Numar tarla
- 36 Numar sector cadastral
- 36023 ID imobil
- CV 16 Cod constructie
- Denumire Cvarial