
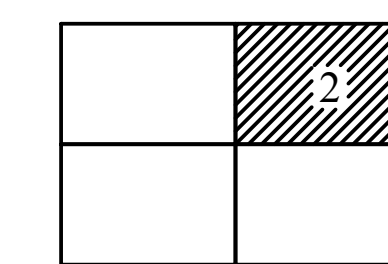
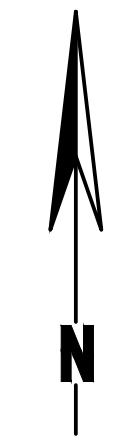


PLAN CADASTRAL
 UAT FRECATEI, JUDEȚUL BRAILA
 Sector Cadastral: 39
 Scara 1:2000
 Sistem de proiecție STEREO 70


SECTOR 33

SECTOR 38

Schita dispunere sectoare cadastrale

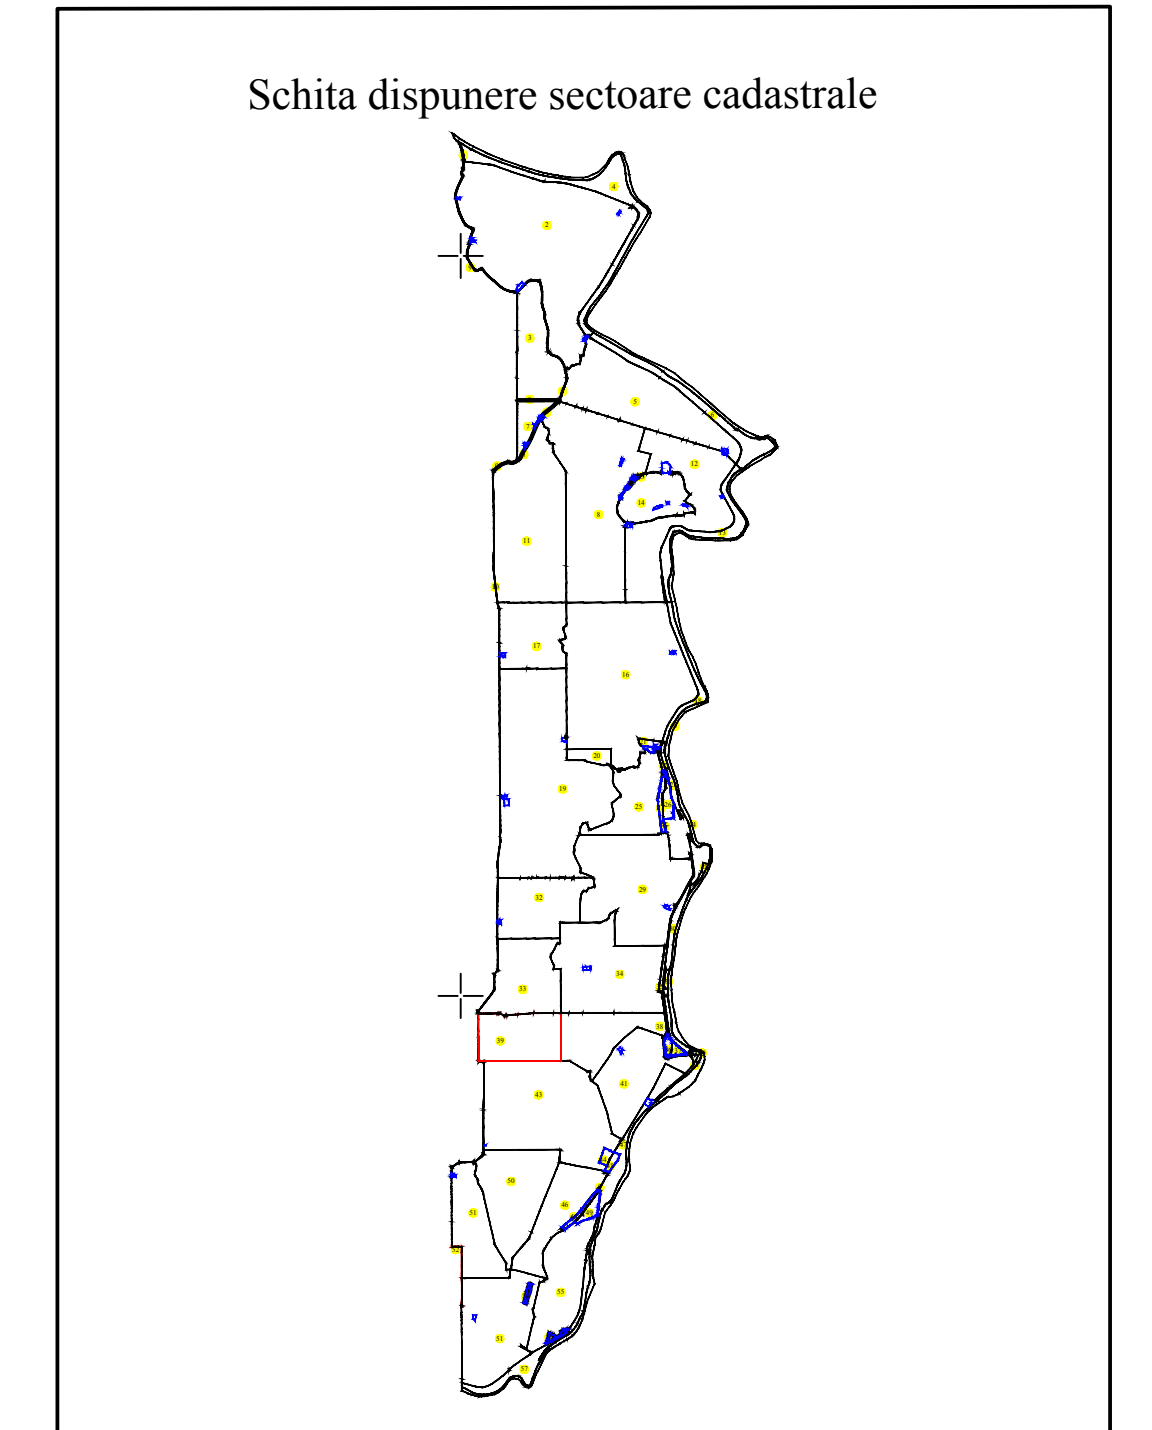

LEGENDA	
	Limita imobil
	Limita constructii definitive
	Limita cvartal
	Limita intravilan
	Limita UAT
	Limita sector cadastral
	Ape curgatoare
118	Numar postal
str. Nicolae Labis	Denumire strazi
36	Numar sector cadastral
36023	ID imobil
	Cod constructie
CV 16	Denumire Cvartal

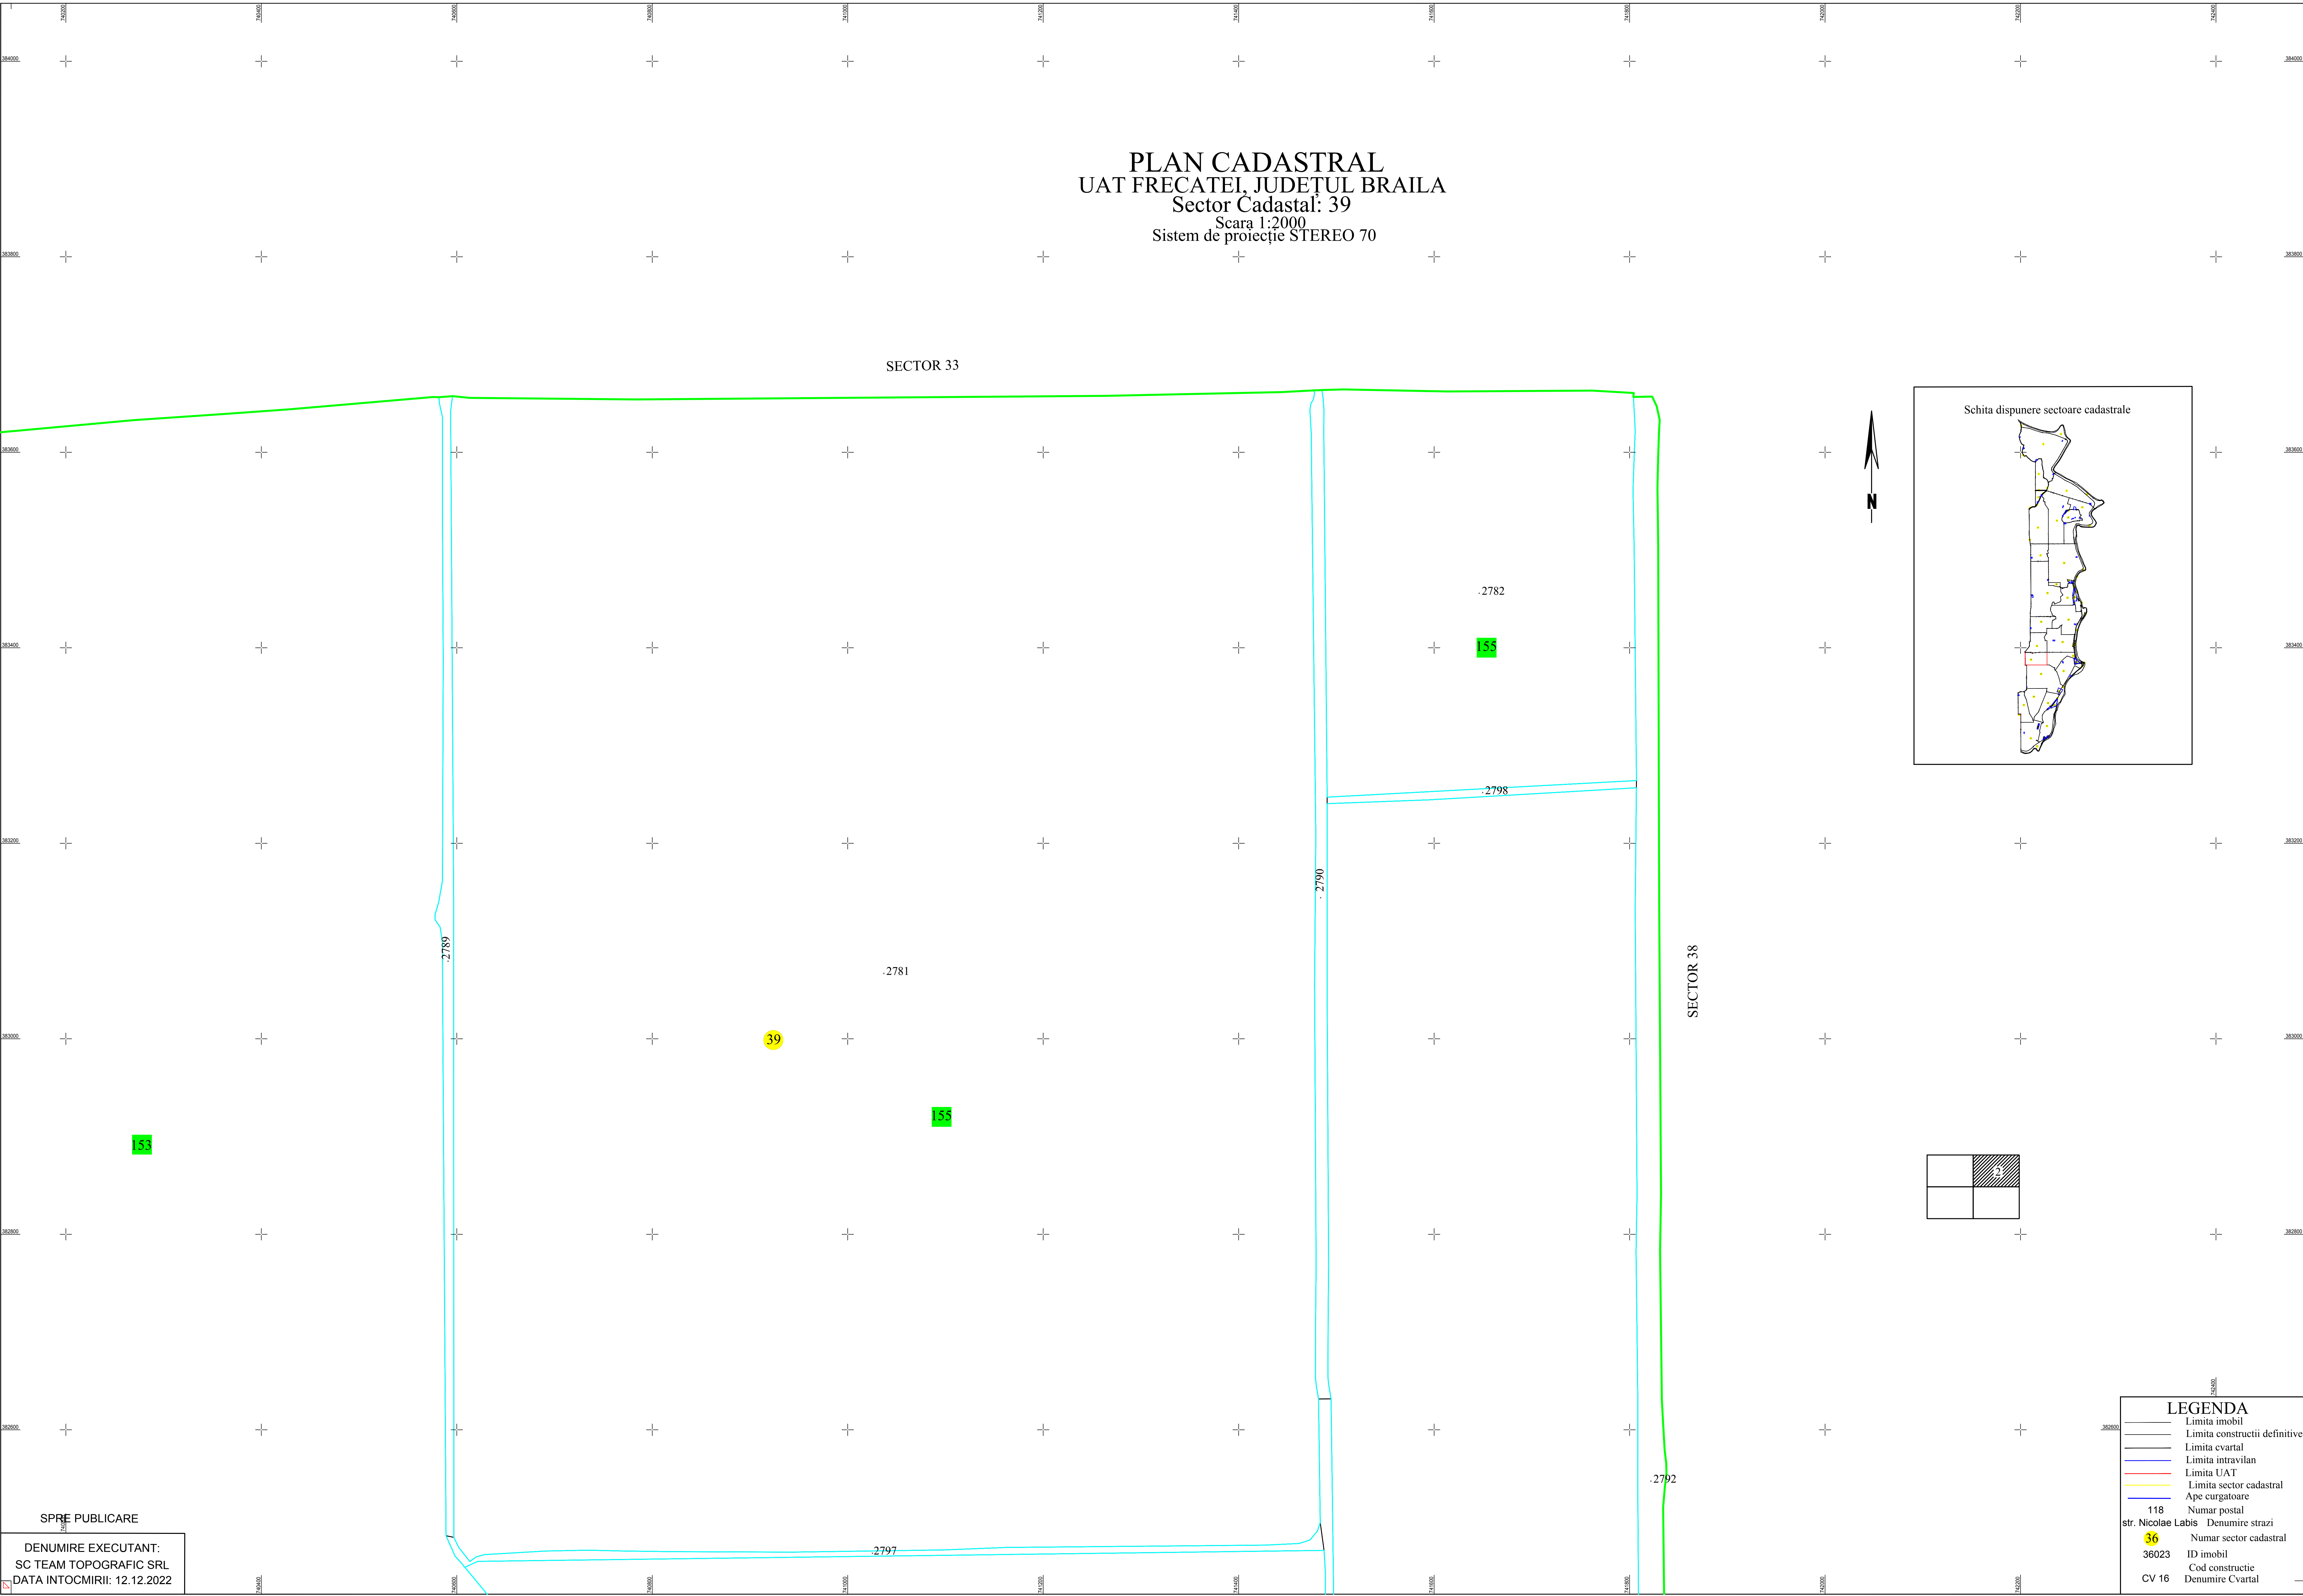

SPRE PUBLICARE
 DENUMIRE EXECUTANT:
 SC TEAM TOPOGRAFIC SRL
 DATA INTOCMIRII: 12.12.2022