
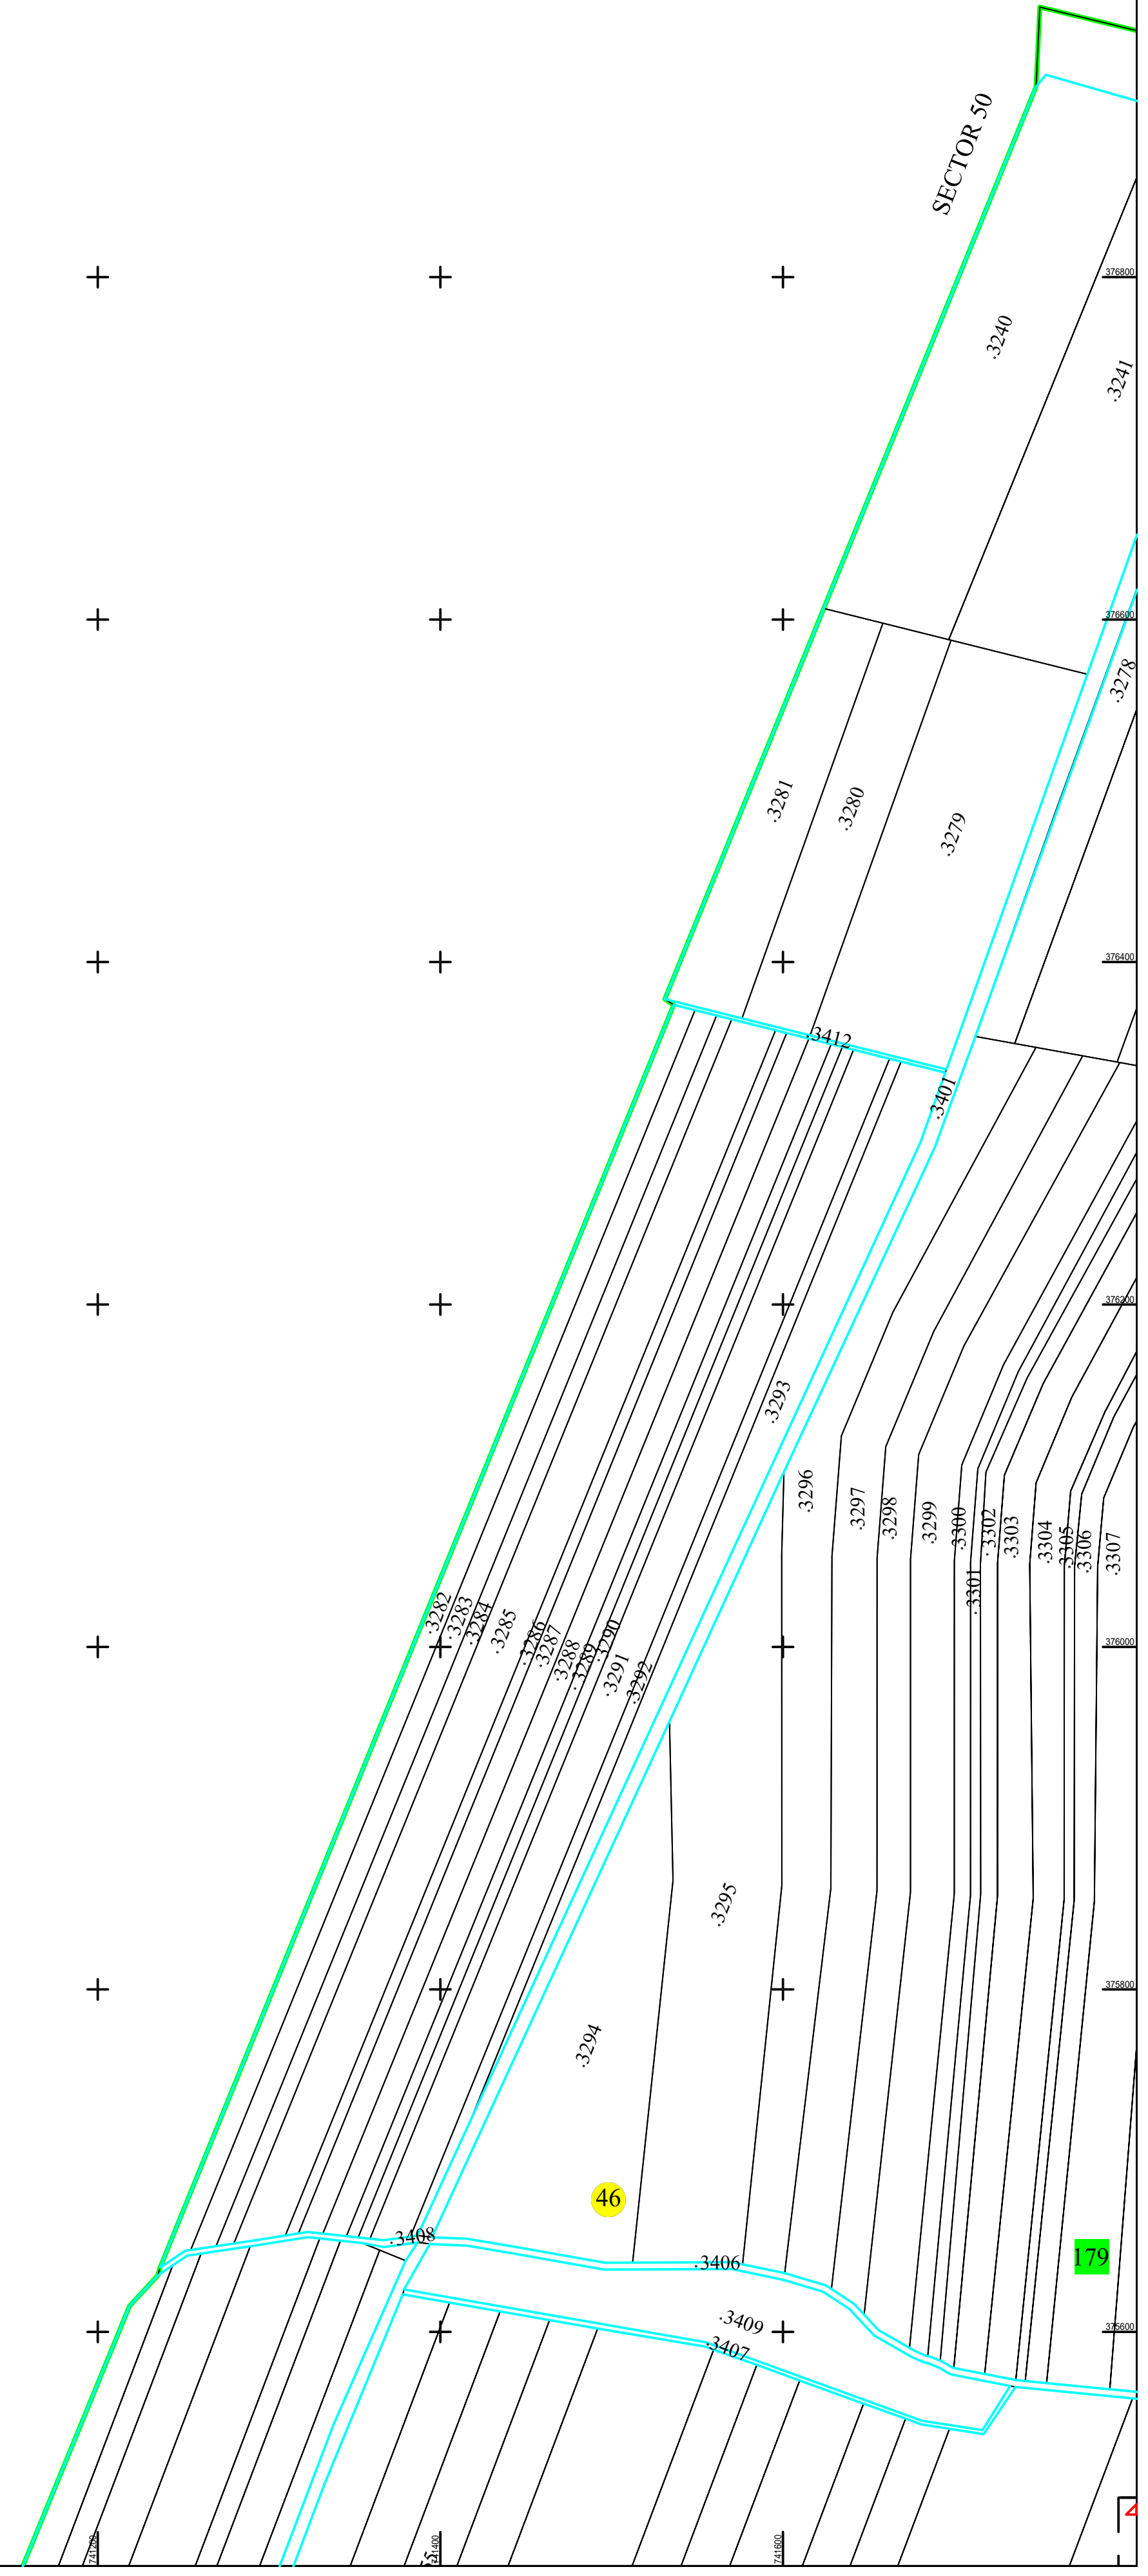
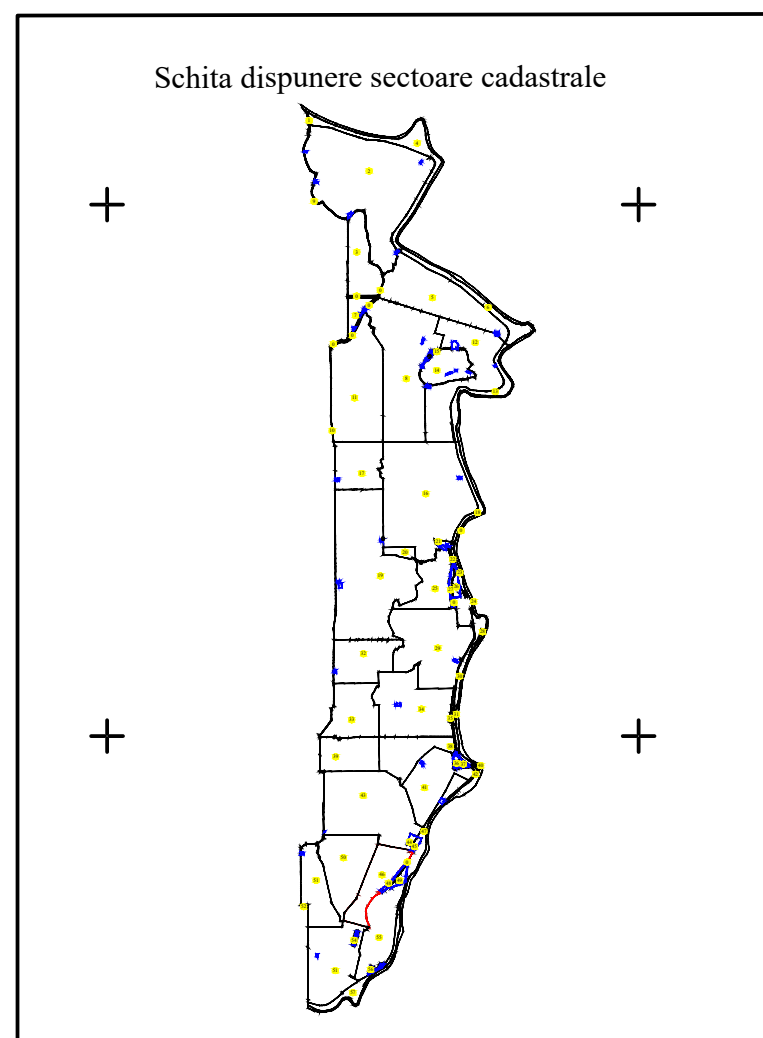


PLAN CADASTRAL
 UAT FRECATEI, JUDEȚUL BRAILA
 Sector Cadastral: 46
 Scara 1:2000
 Sistem de proiecție STEREO 70+

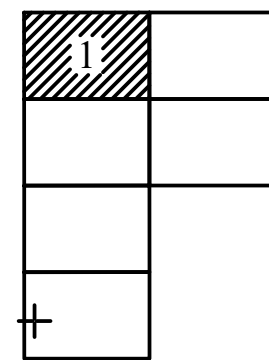

LEGENDA

- Limita imobil
- Limita constructii definitive
- Limita cvartal
- Limita intravilan
- Limita UAT
- Limita sector cadastral
- Ape curgatoare
- 118 Numar postal
- str. Nicolae Labis Denumire strazi
- 36 Numar sector cadastral
- 36023 ID imobil
- CL Cod constructie
- CV 16 Denumire Cvartal

SPRE PUBLICARE

DENUMIRE EXECUTANT:
 SC TEAM TOPOGRAFIC SRL
 DATA INTOCMIRII: 12.12.2022