
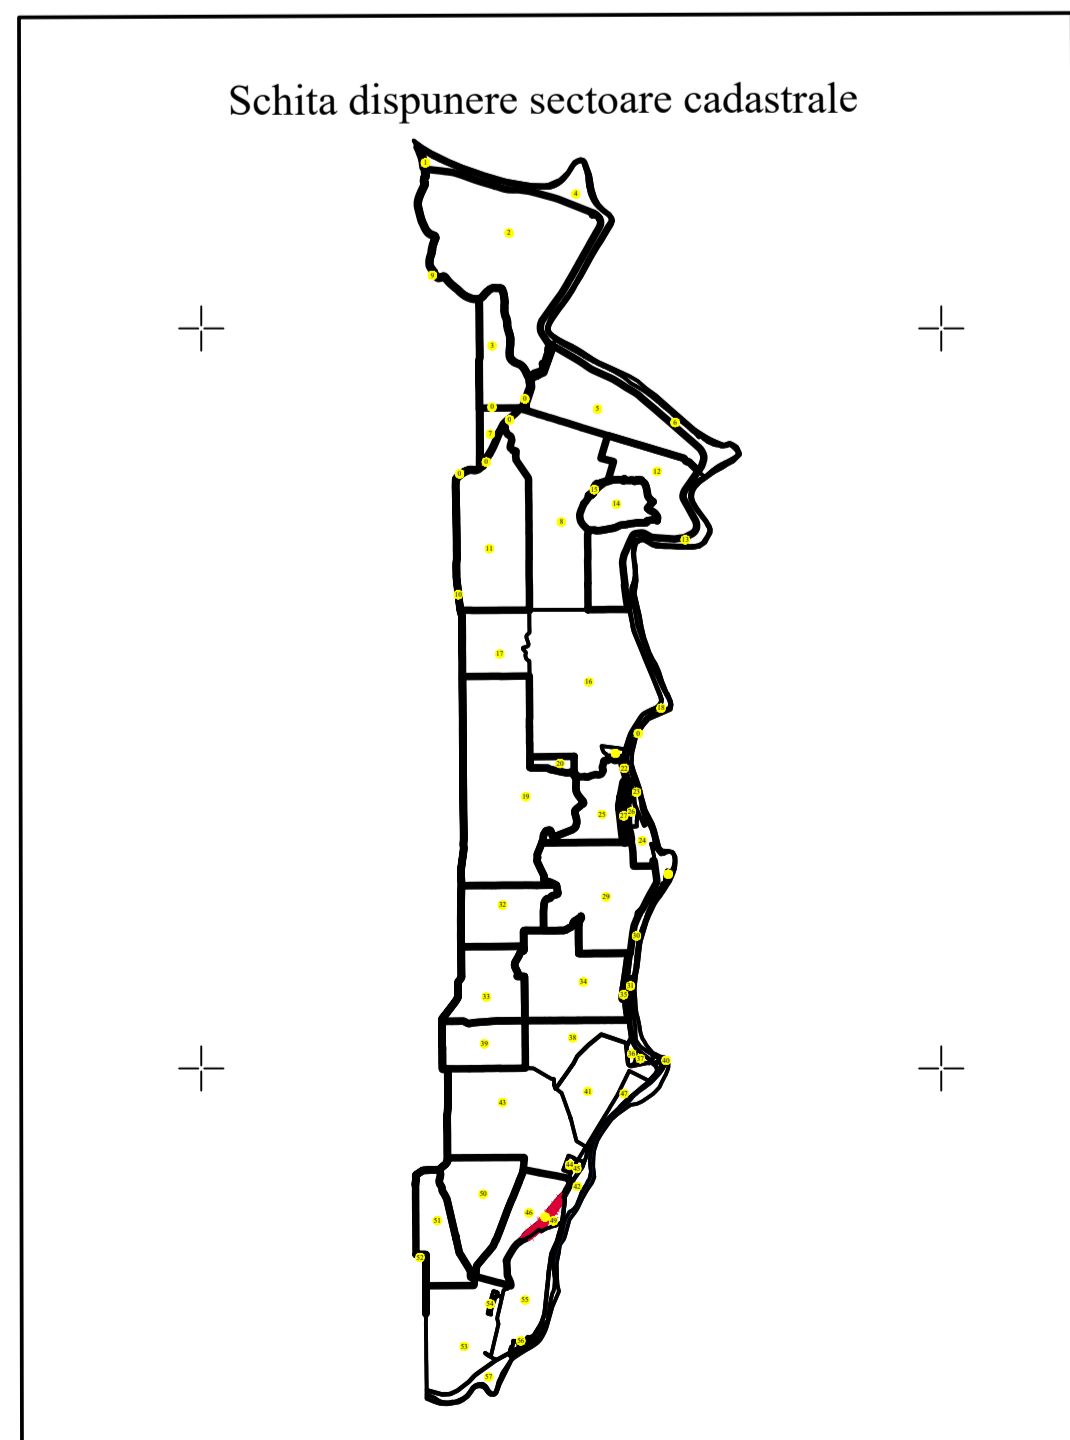
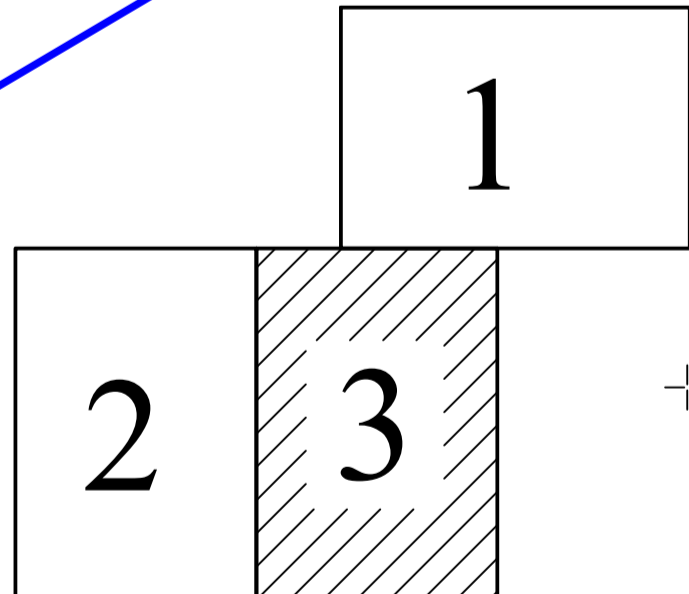


PLAN CADASTRAL  
 UAT FRECĂȚEI, JUDEȚUL BRĂILA  
 Sector Cadastral 48  
 SCARA 1:1000  
 Sistem de proiectie STEREO 70

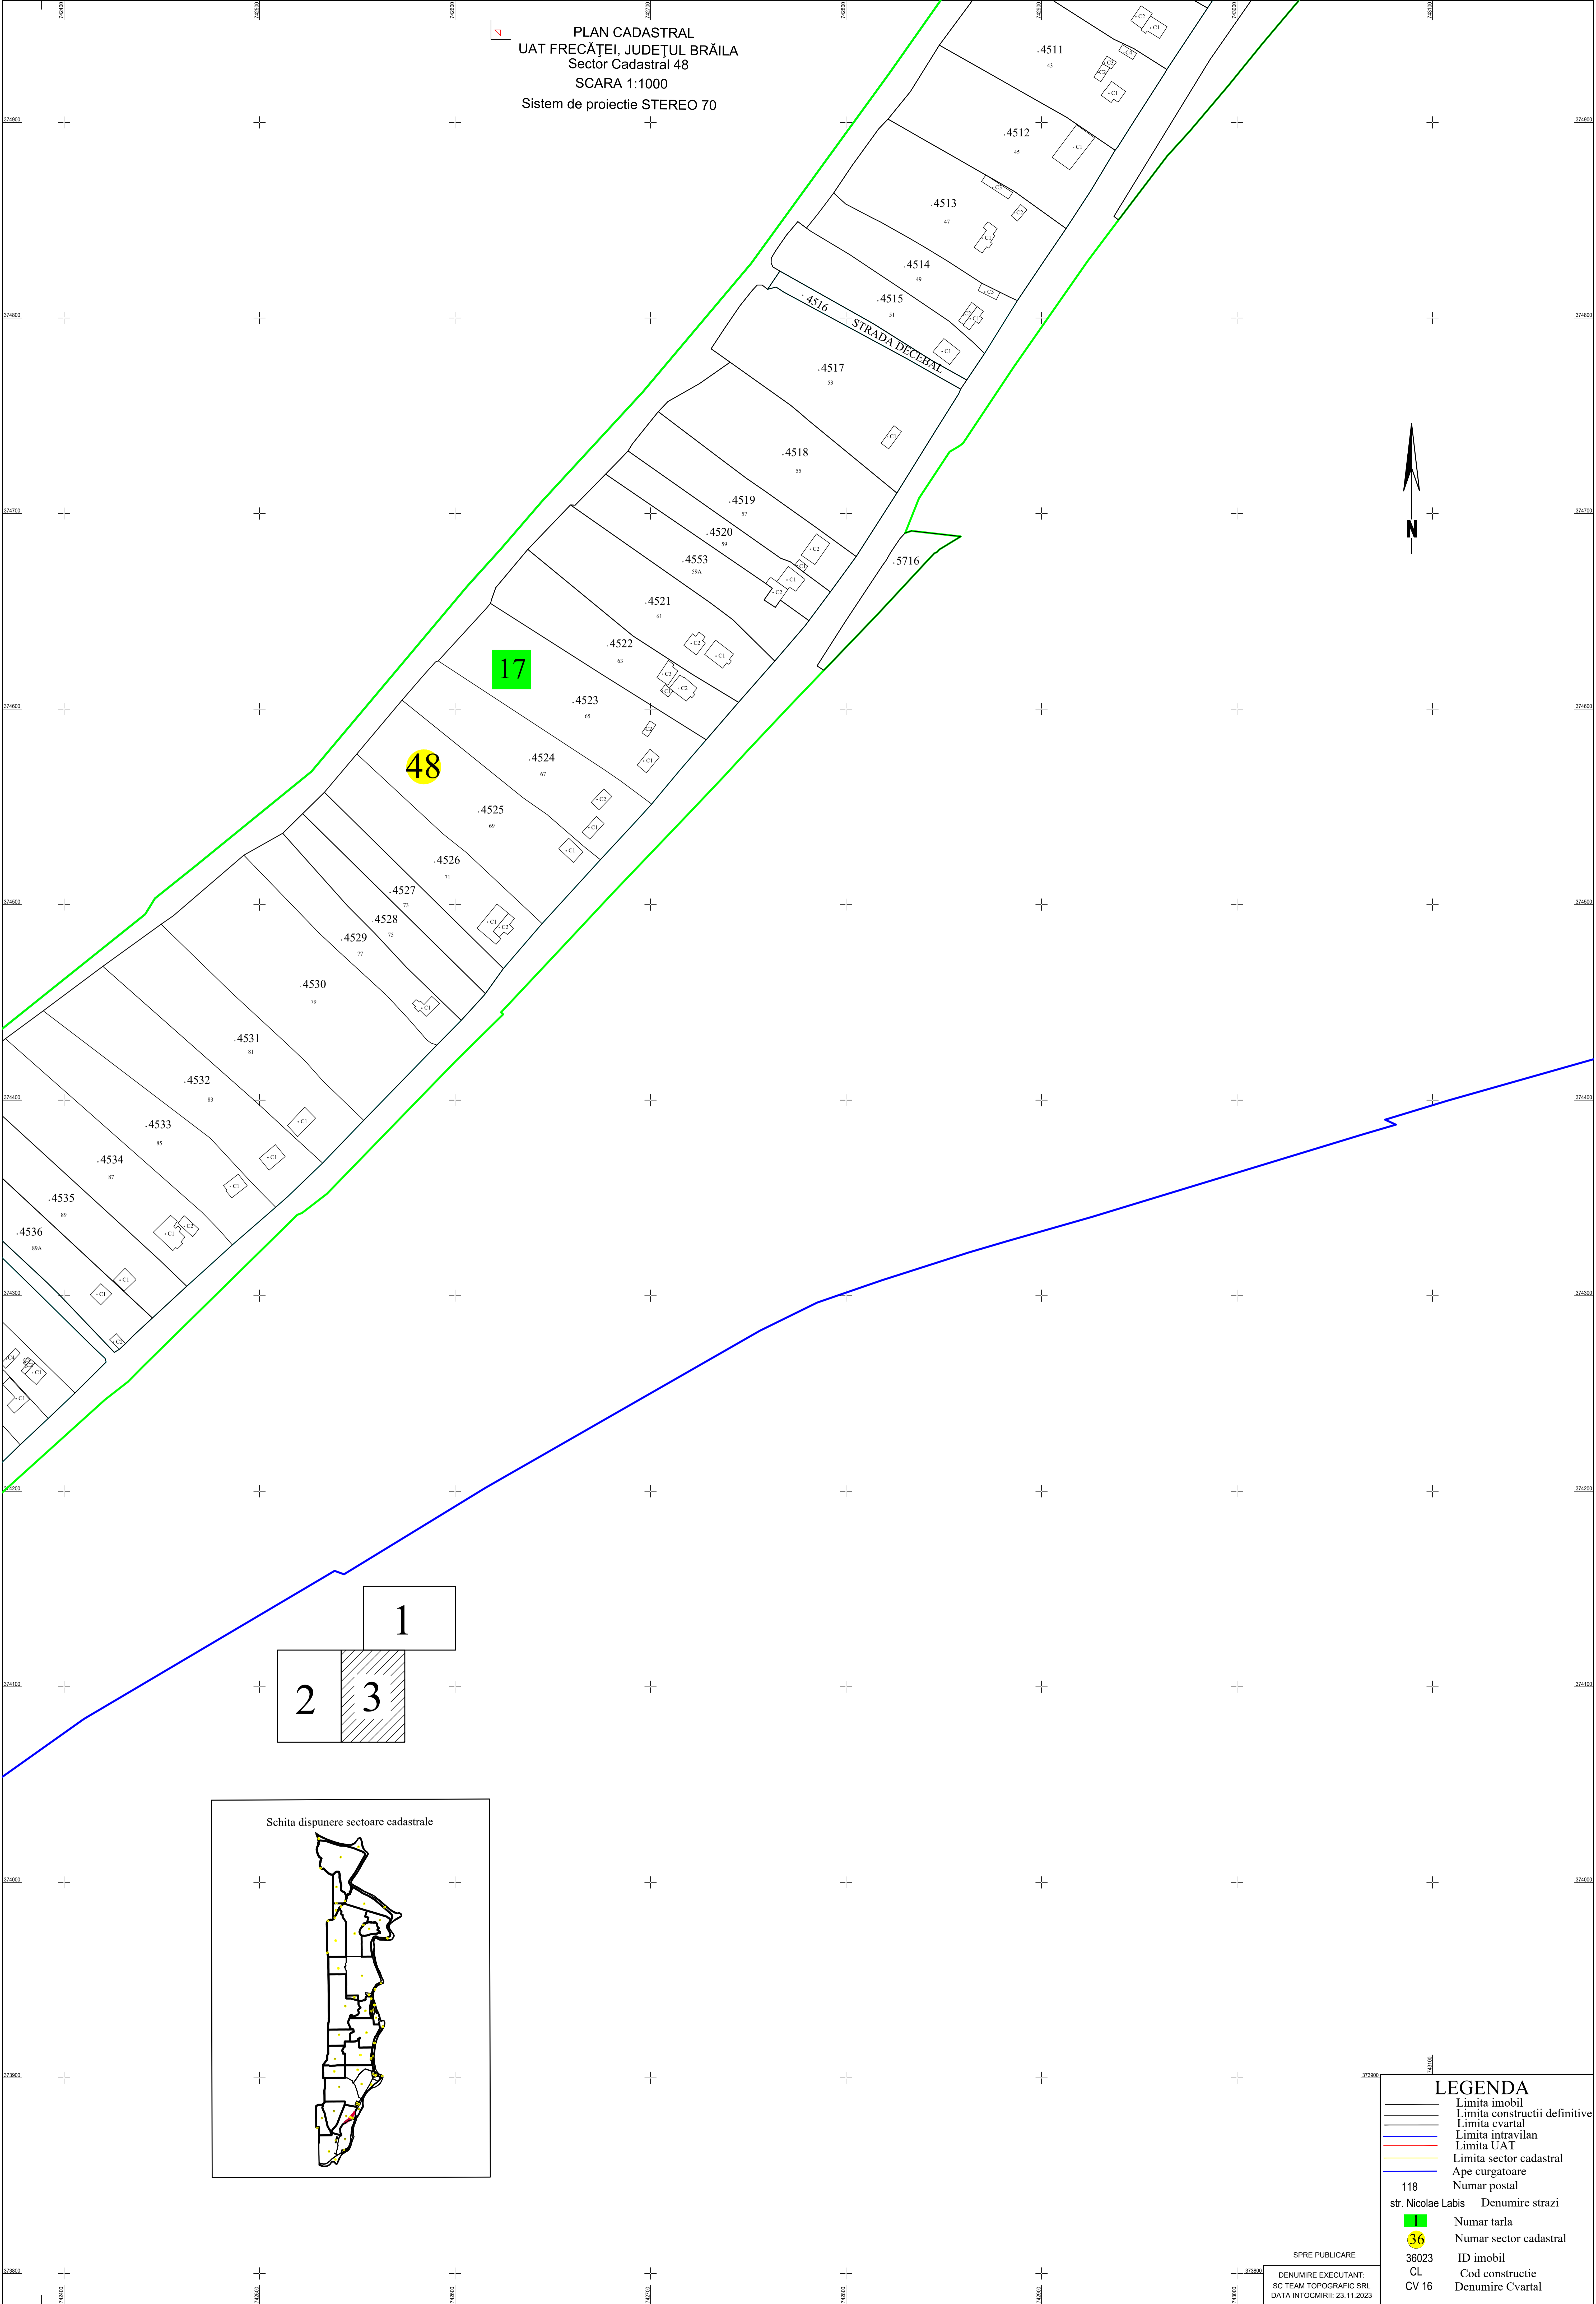

LEGENDA	
	Limita imobil
	Limita constructii definitive
	Limita cvarstal
	Limita intravilan
	Limita UAT
	Limita sector cadastral
	Ape curgatoare
118	Numar postal
str. Nicolae Labis	Denumire strazi
	Numar tarla
	Numar tarla cadastral
36023	ID imobil
CL	Cod constructie
CV 16	Denumire Cvarstal

SPRE PUBLICARE  
 DENUMIRE EXECUTANT:  
 SC TEAM TOPOGRAFIC SRL  
 DATA INTOCMIRII: 23.11.2023