
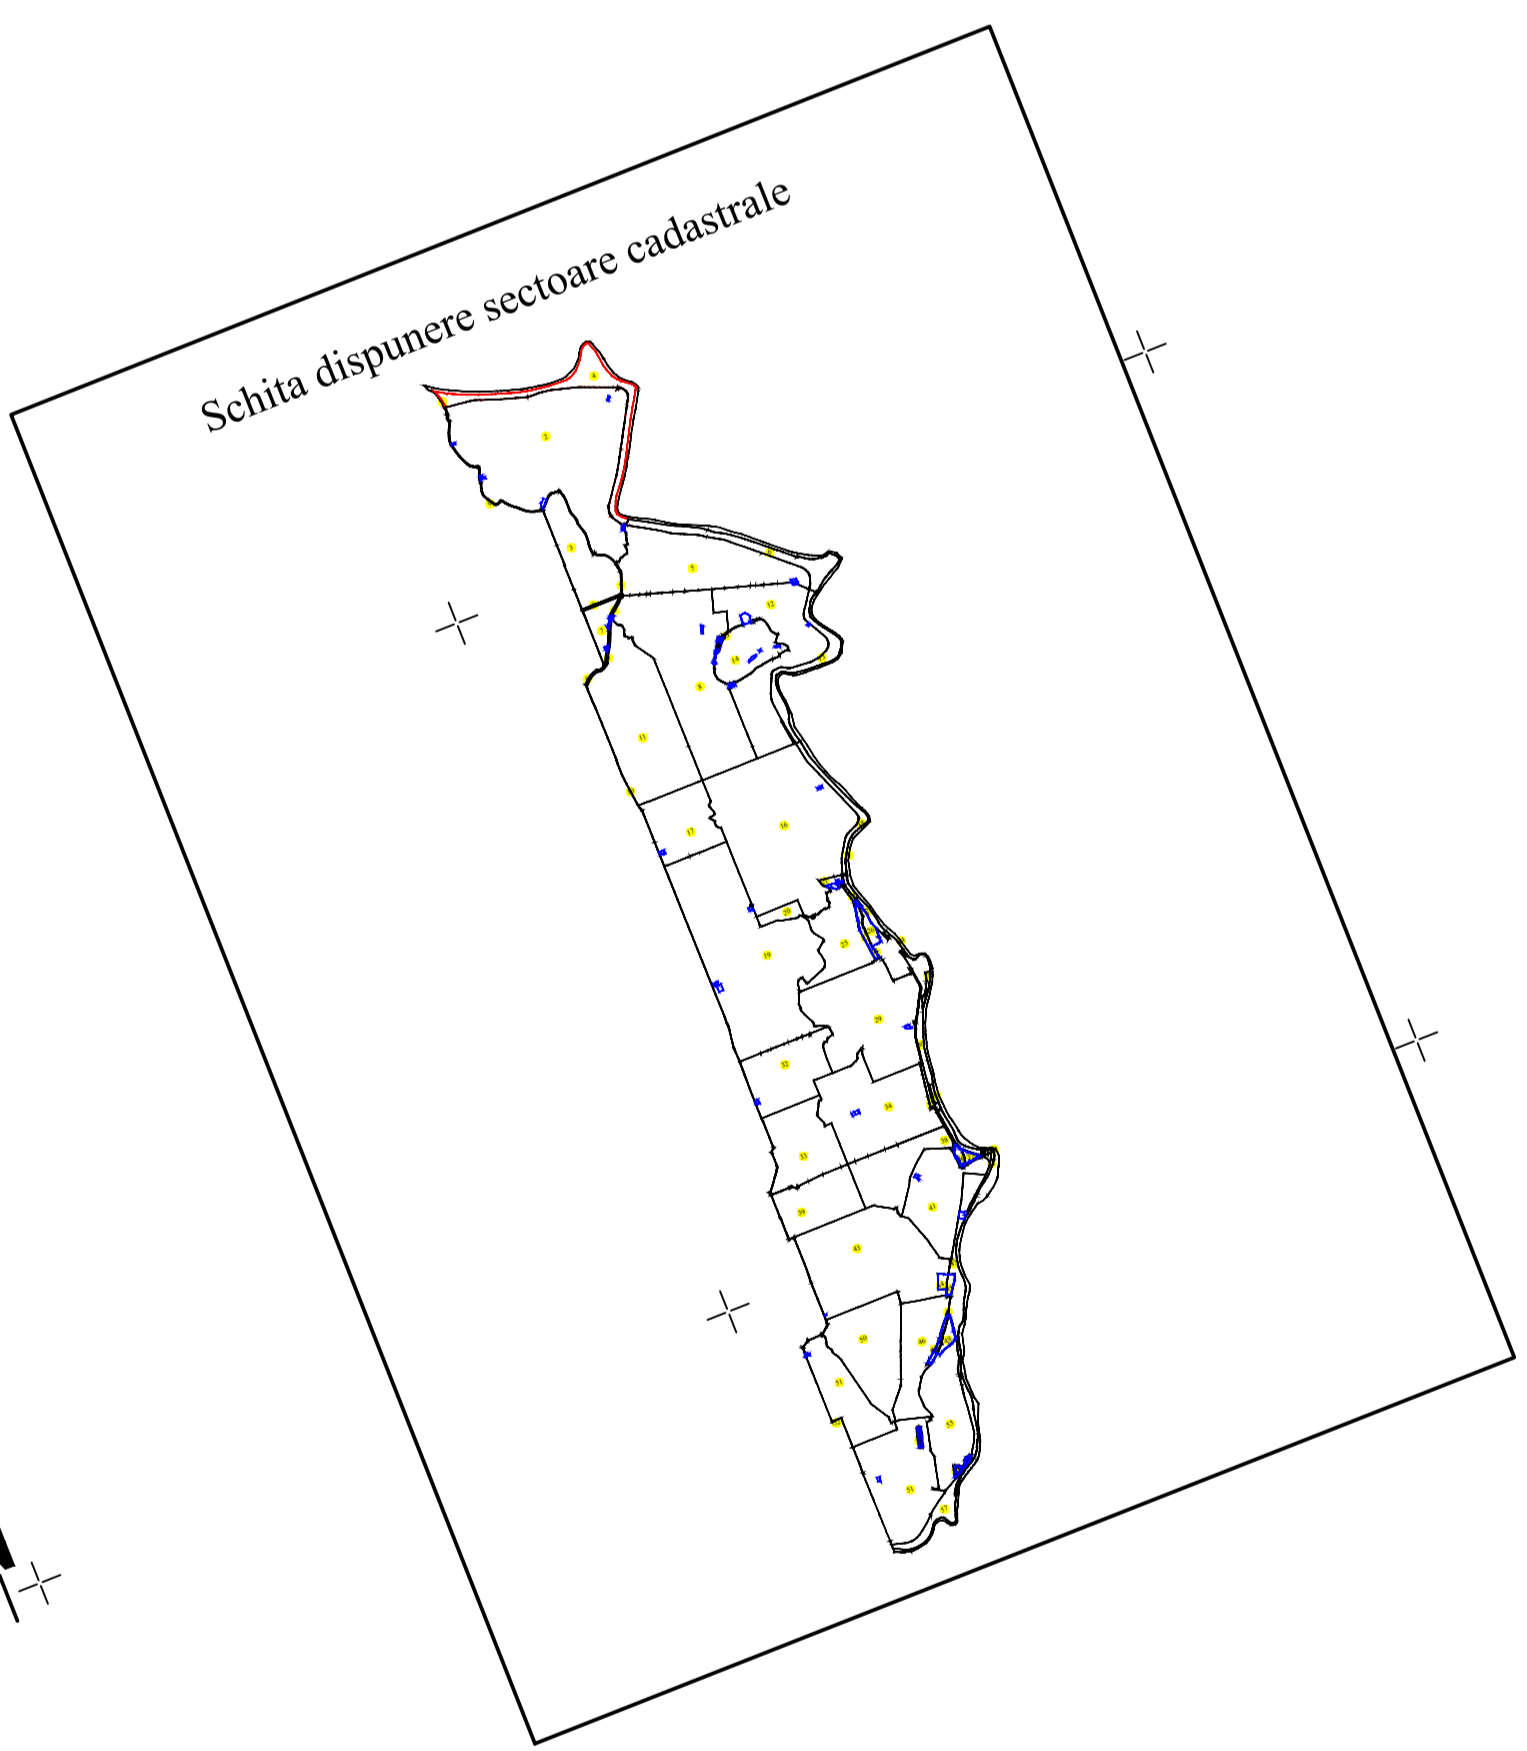


PLAN CADASTRAL  
UAT FRECATEI, JUDETUL BRAILA  
Sector Cadastral: 4  
Scara 1:2000  
Sistem de proiectie STEREO 70

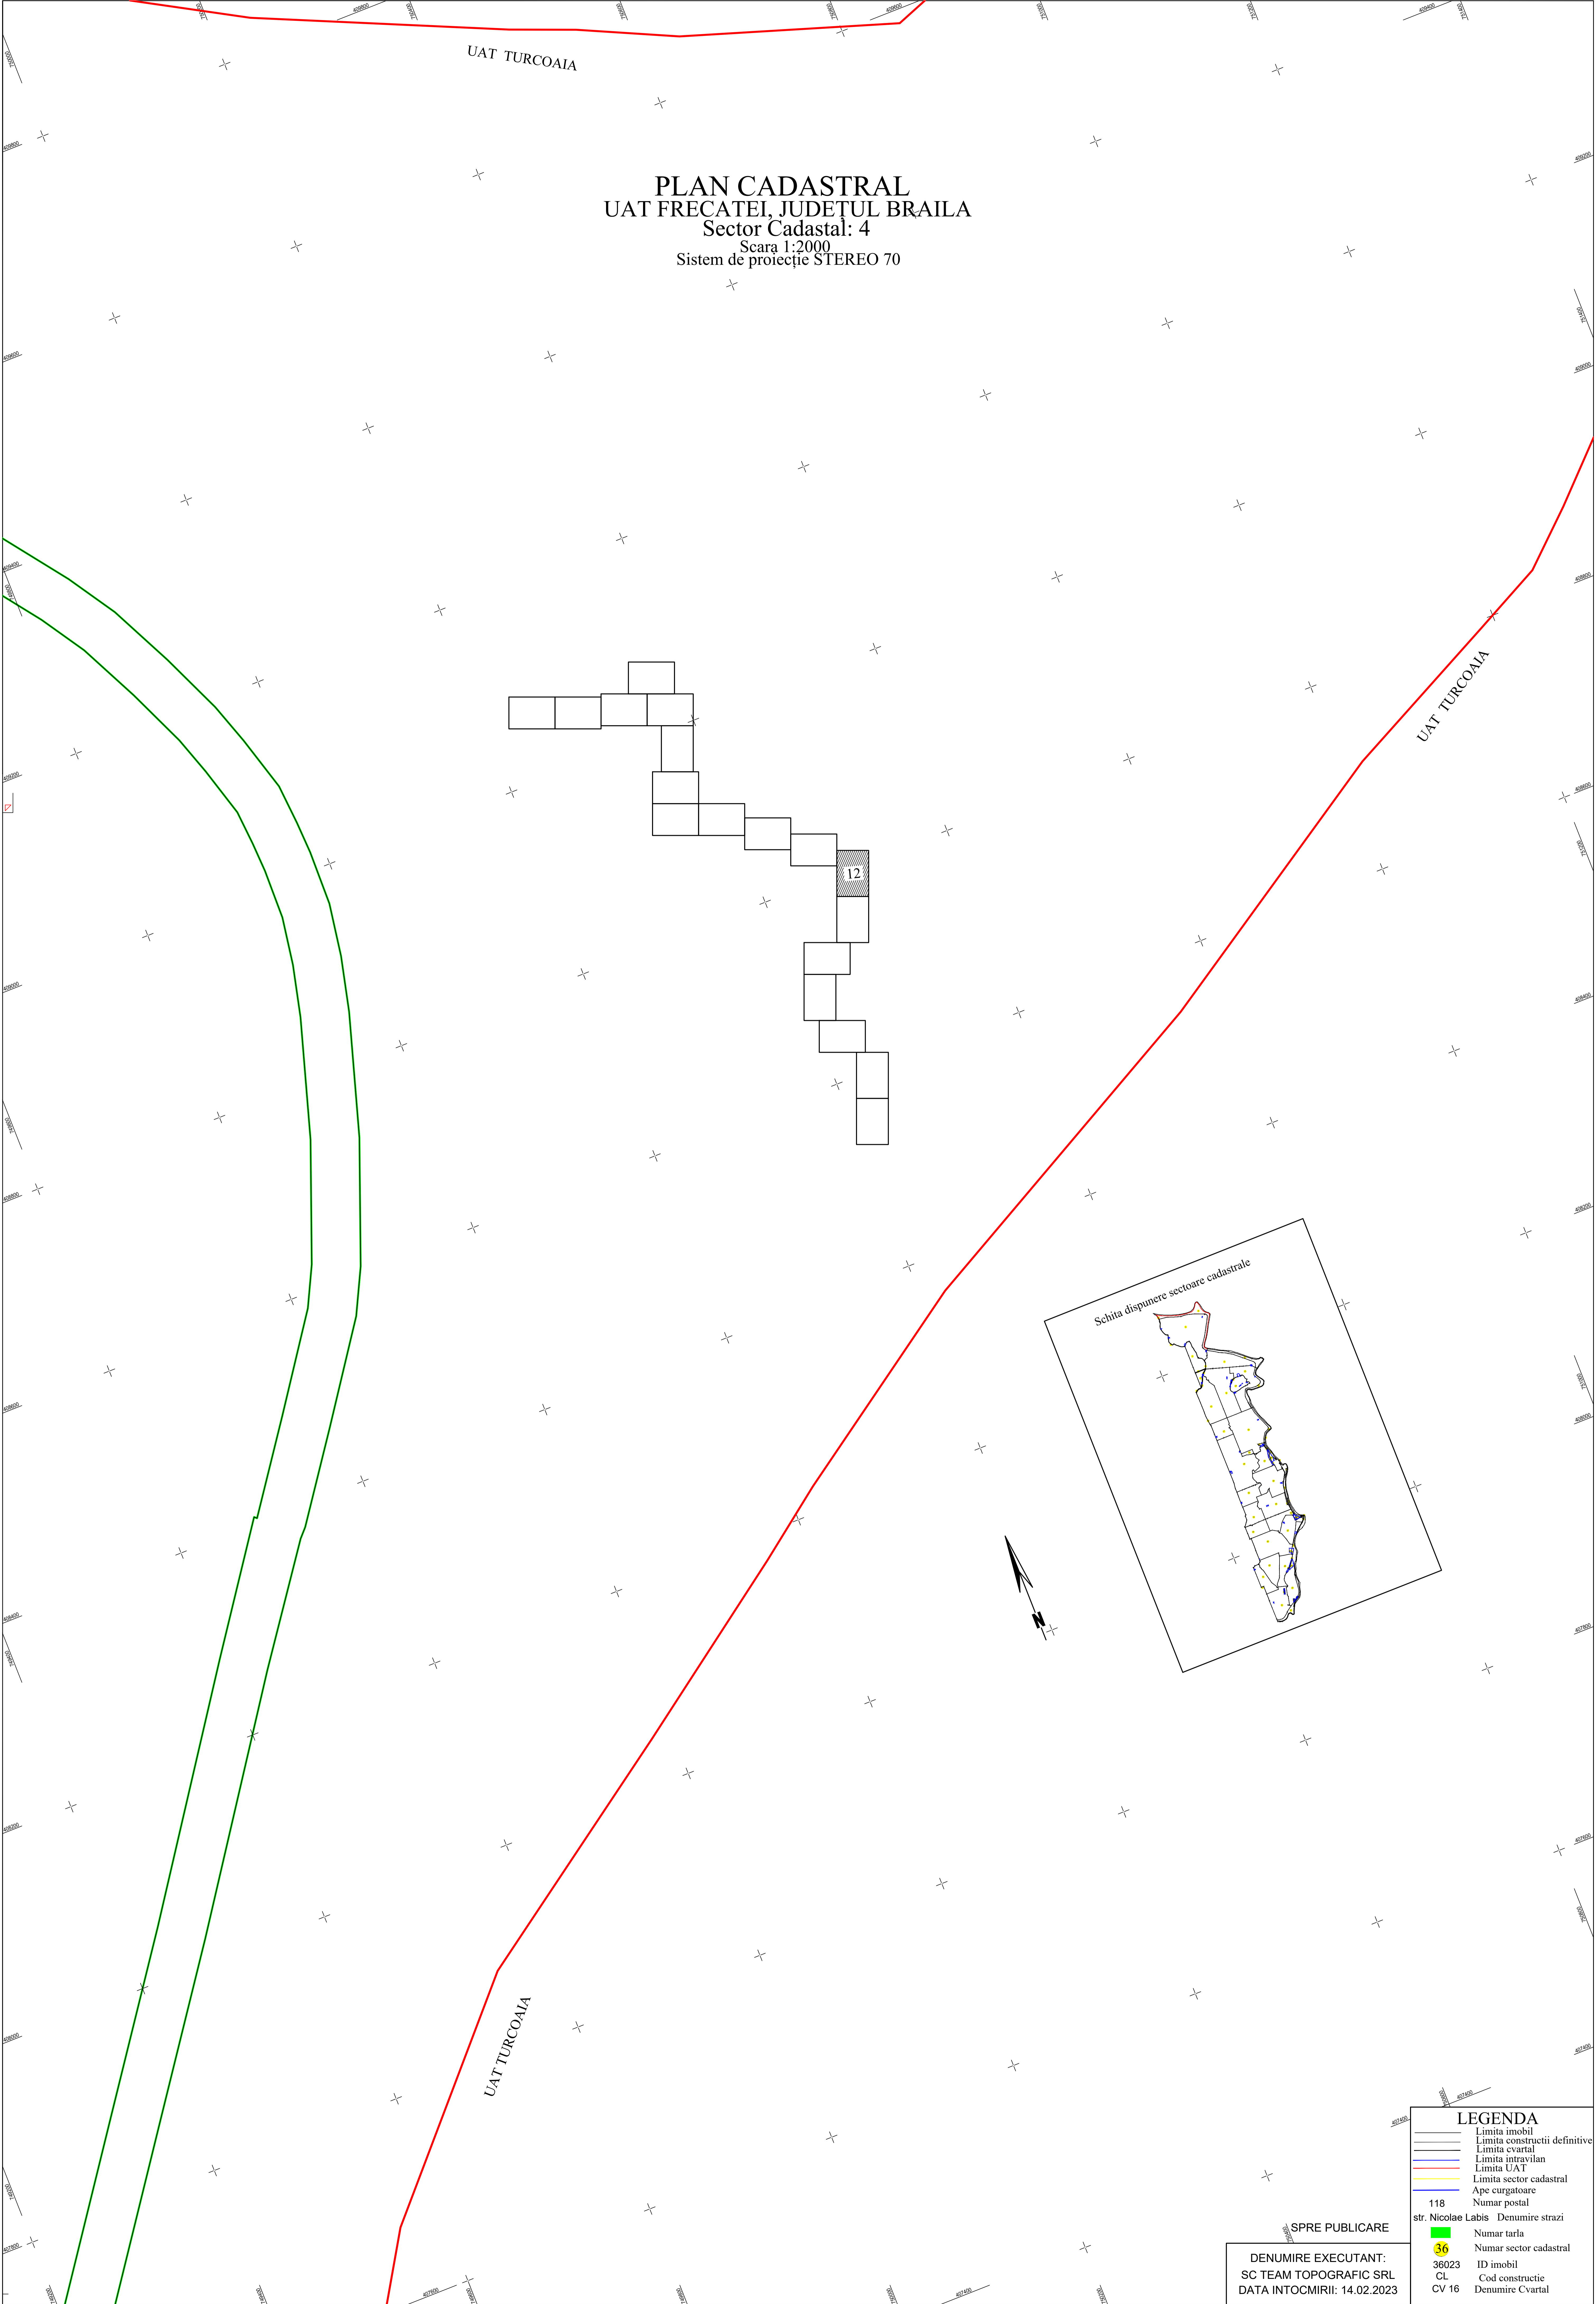

**LEGENDA**

	Limita imobil
	Limita constructii definitive
	Limita cvartal
	Limita intravilan
	Limita UAT
	Limita sector cadastral
	Ape curgatoare
	Numar postal
118	str. Nicolae Labis Denumire strazi
	Numar tarla
	Numar sector cadastral
36023	ID imobil
CL	Cod constructie
CV 16	Denumire Cvarial

SPRE PUBLICARE  
DENUMIRE EXECUTANT:  
SC TEAM TOPOGRAFIC SRL  
DATA INTOCMIRII: 14.02.2023