
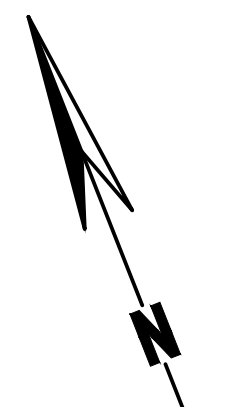


PLAN CADASTRAL  
 UAT FRECATEI, JUDETUL BRAILA  
 Sector Cadastral: 4  
 Scara 1:2000  
 Sistem de proiectie STEREO 70

UAT PECENEAGA

17

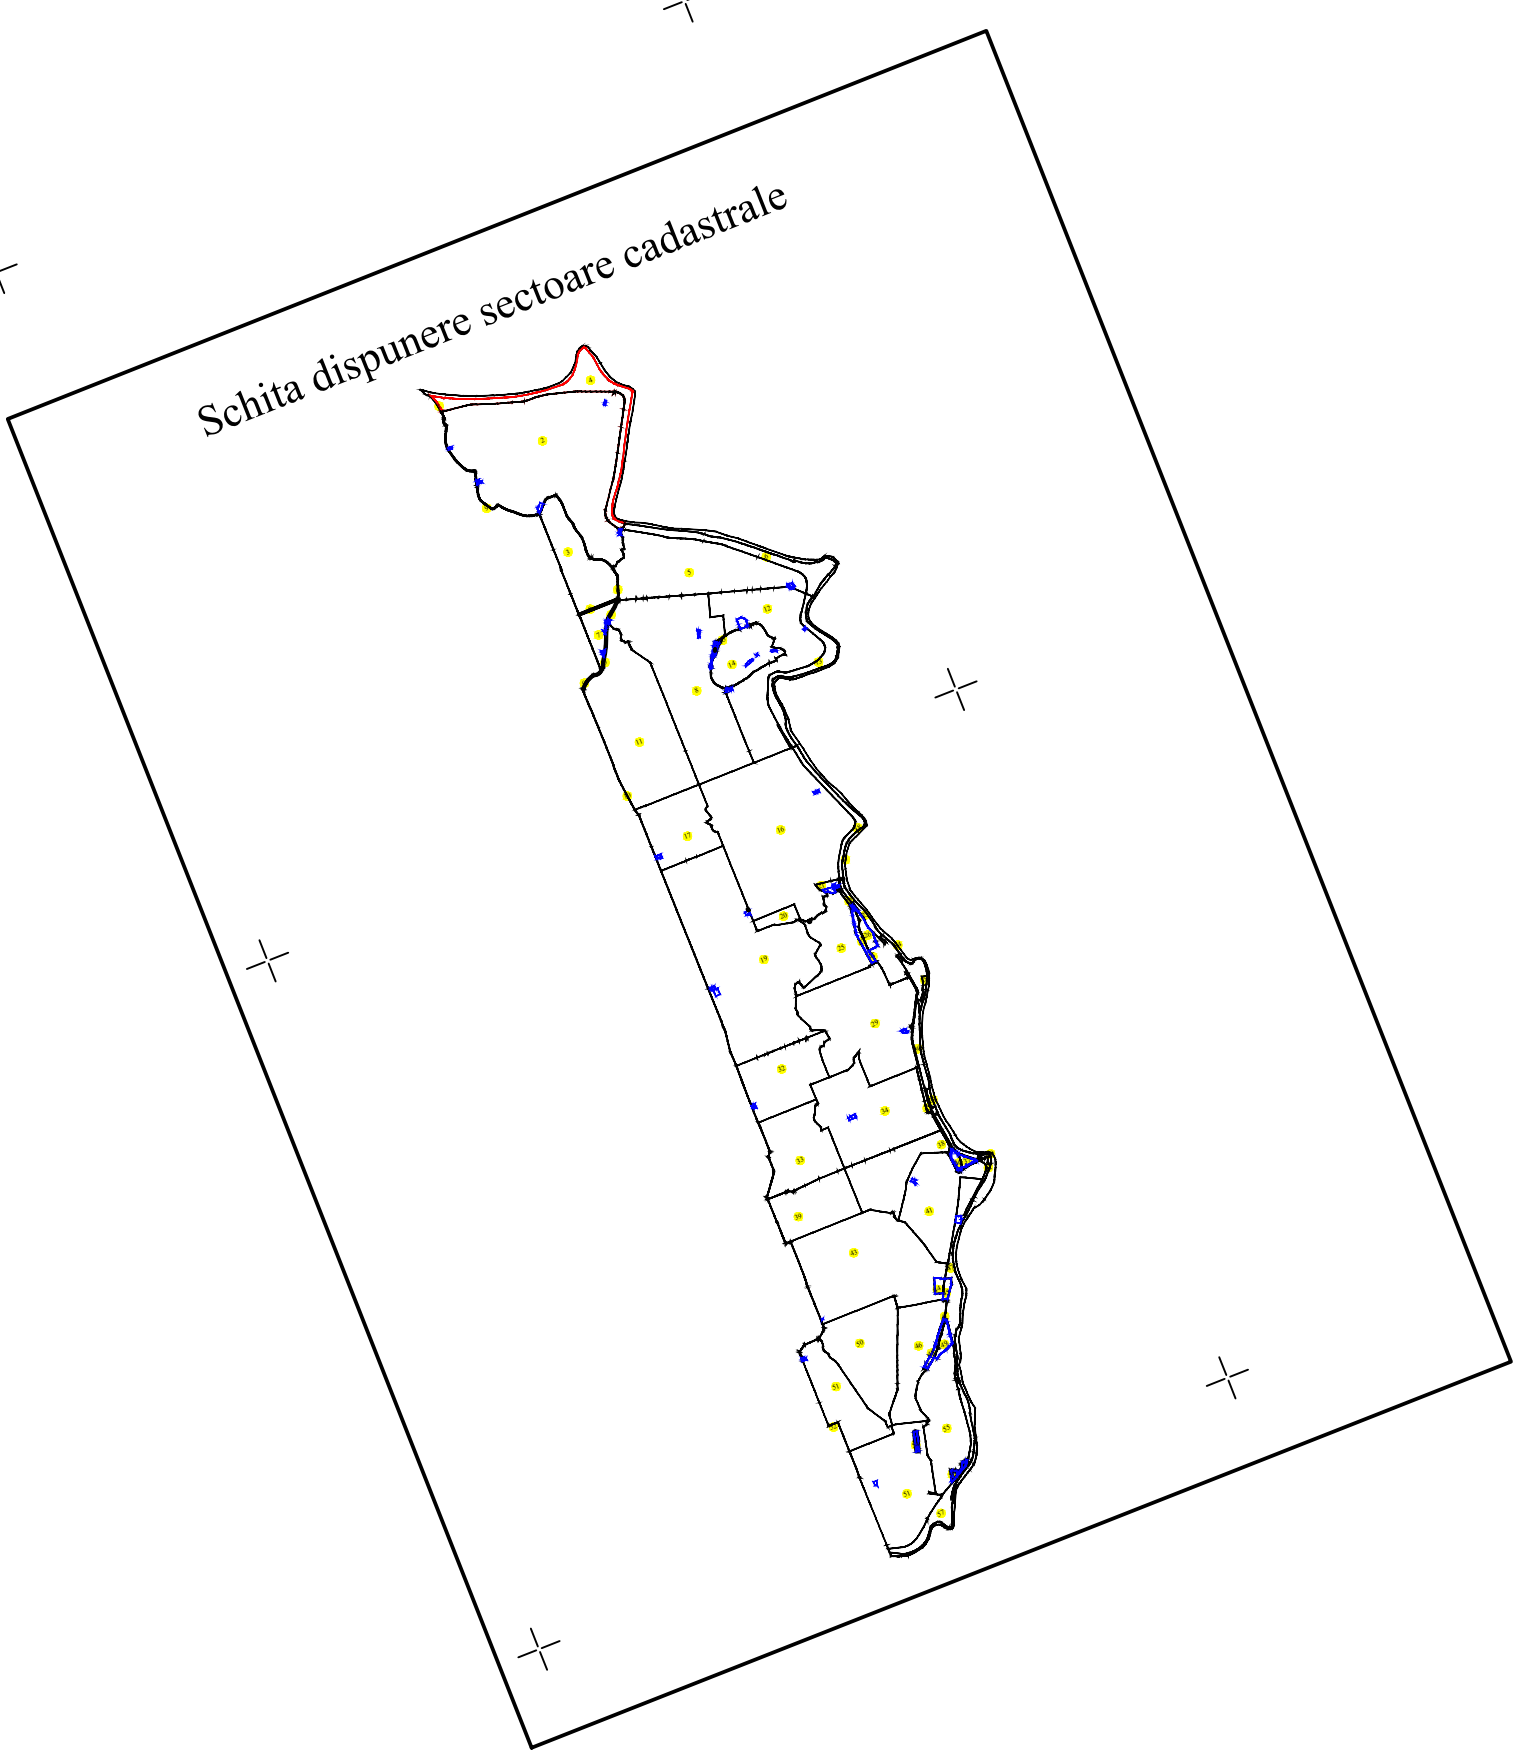

**LEGENDA**

	Limita imobil
	Limita constructii definitive
	Limita cvarstal
	Limita intravilan
	Limita UAT
	Limita sector cadastral
	Ape curgatoare
	Numar postal
	118
	str. Nicolae Labis Denumire strazi
	Numar tarla
	36 Numar sector cadastral
	36023 ID imobil
	CL Cod constructie
	CV 16 Denumire Cvarstal

SPRE PUBLICARE

DENUMIRE EXECUTANT:  
 SC TEAM TOPOGRAFIC SRL  
 DATA INTOCMIRII: 14.02.2023