
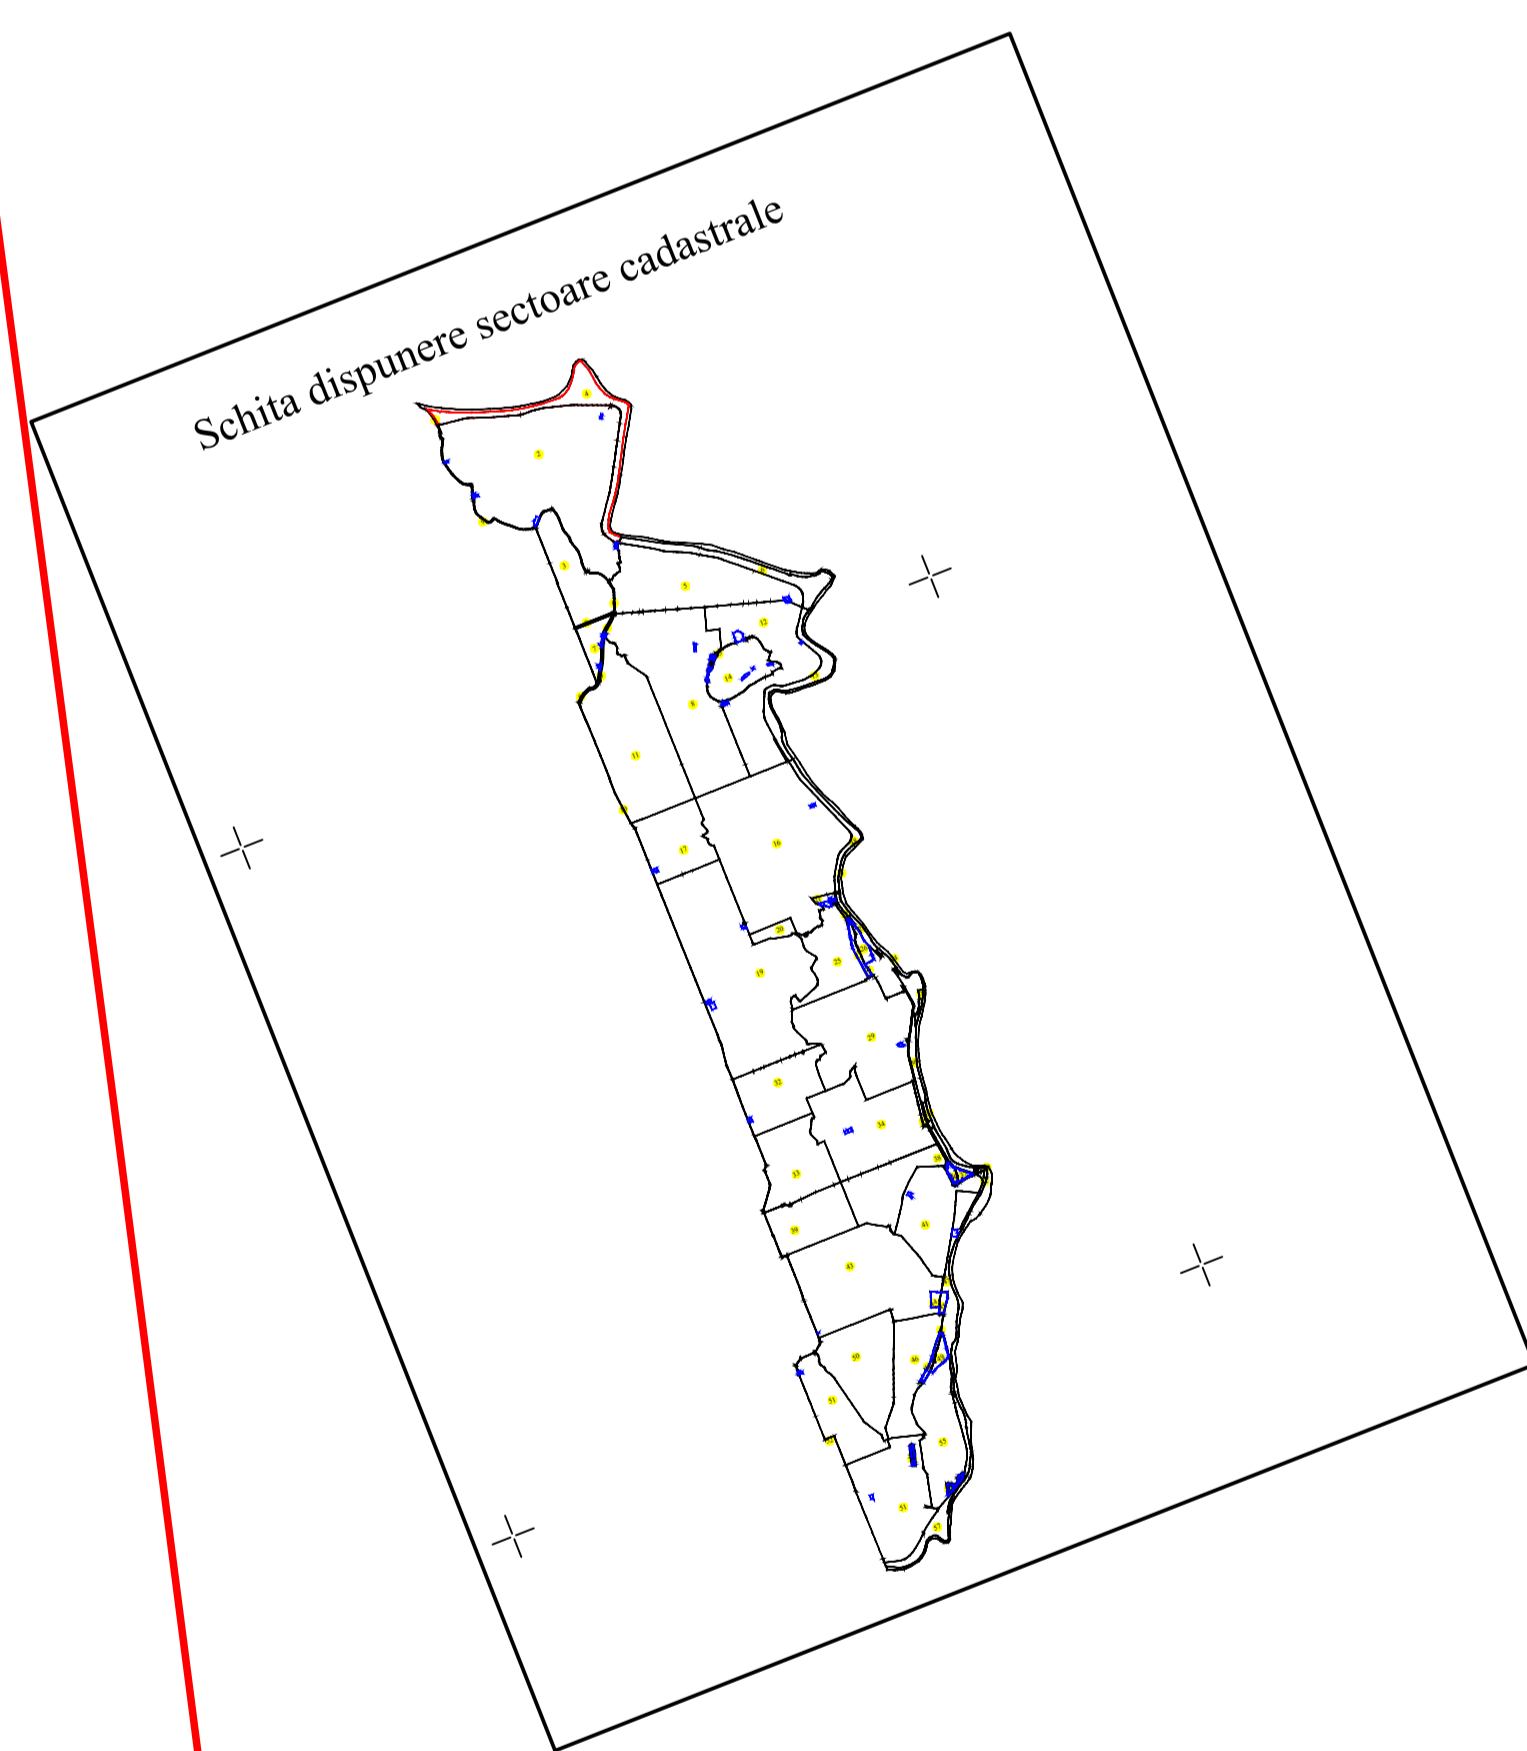


PLAN CADASTRAL
UAT FRECATEI, JUDEȚUL BRAILA
Sector Cadastral: 4
Scara 1:2000
Sistem de proiecție STEREO 70

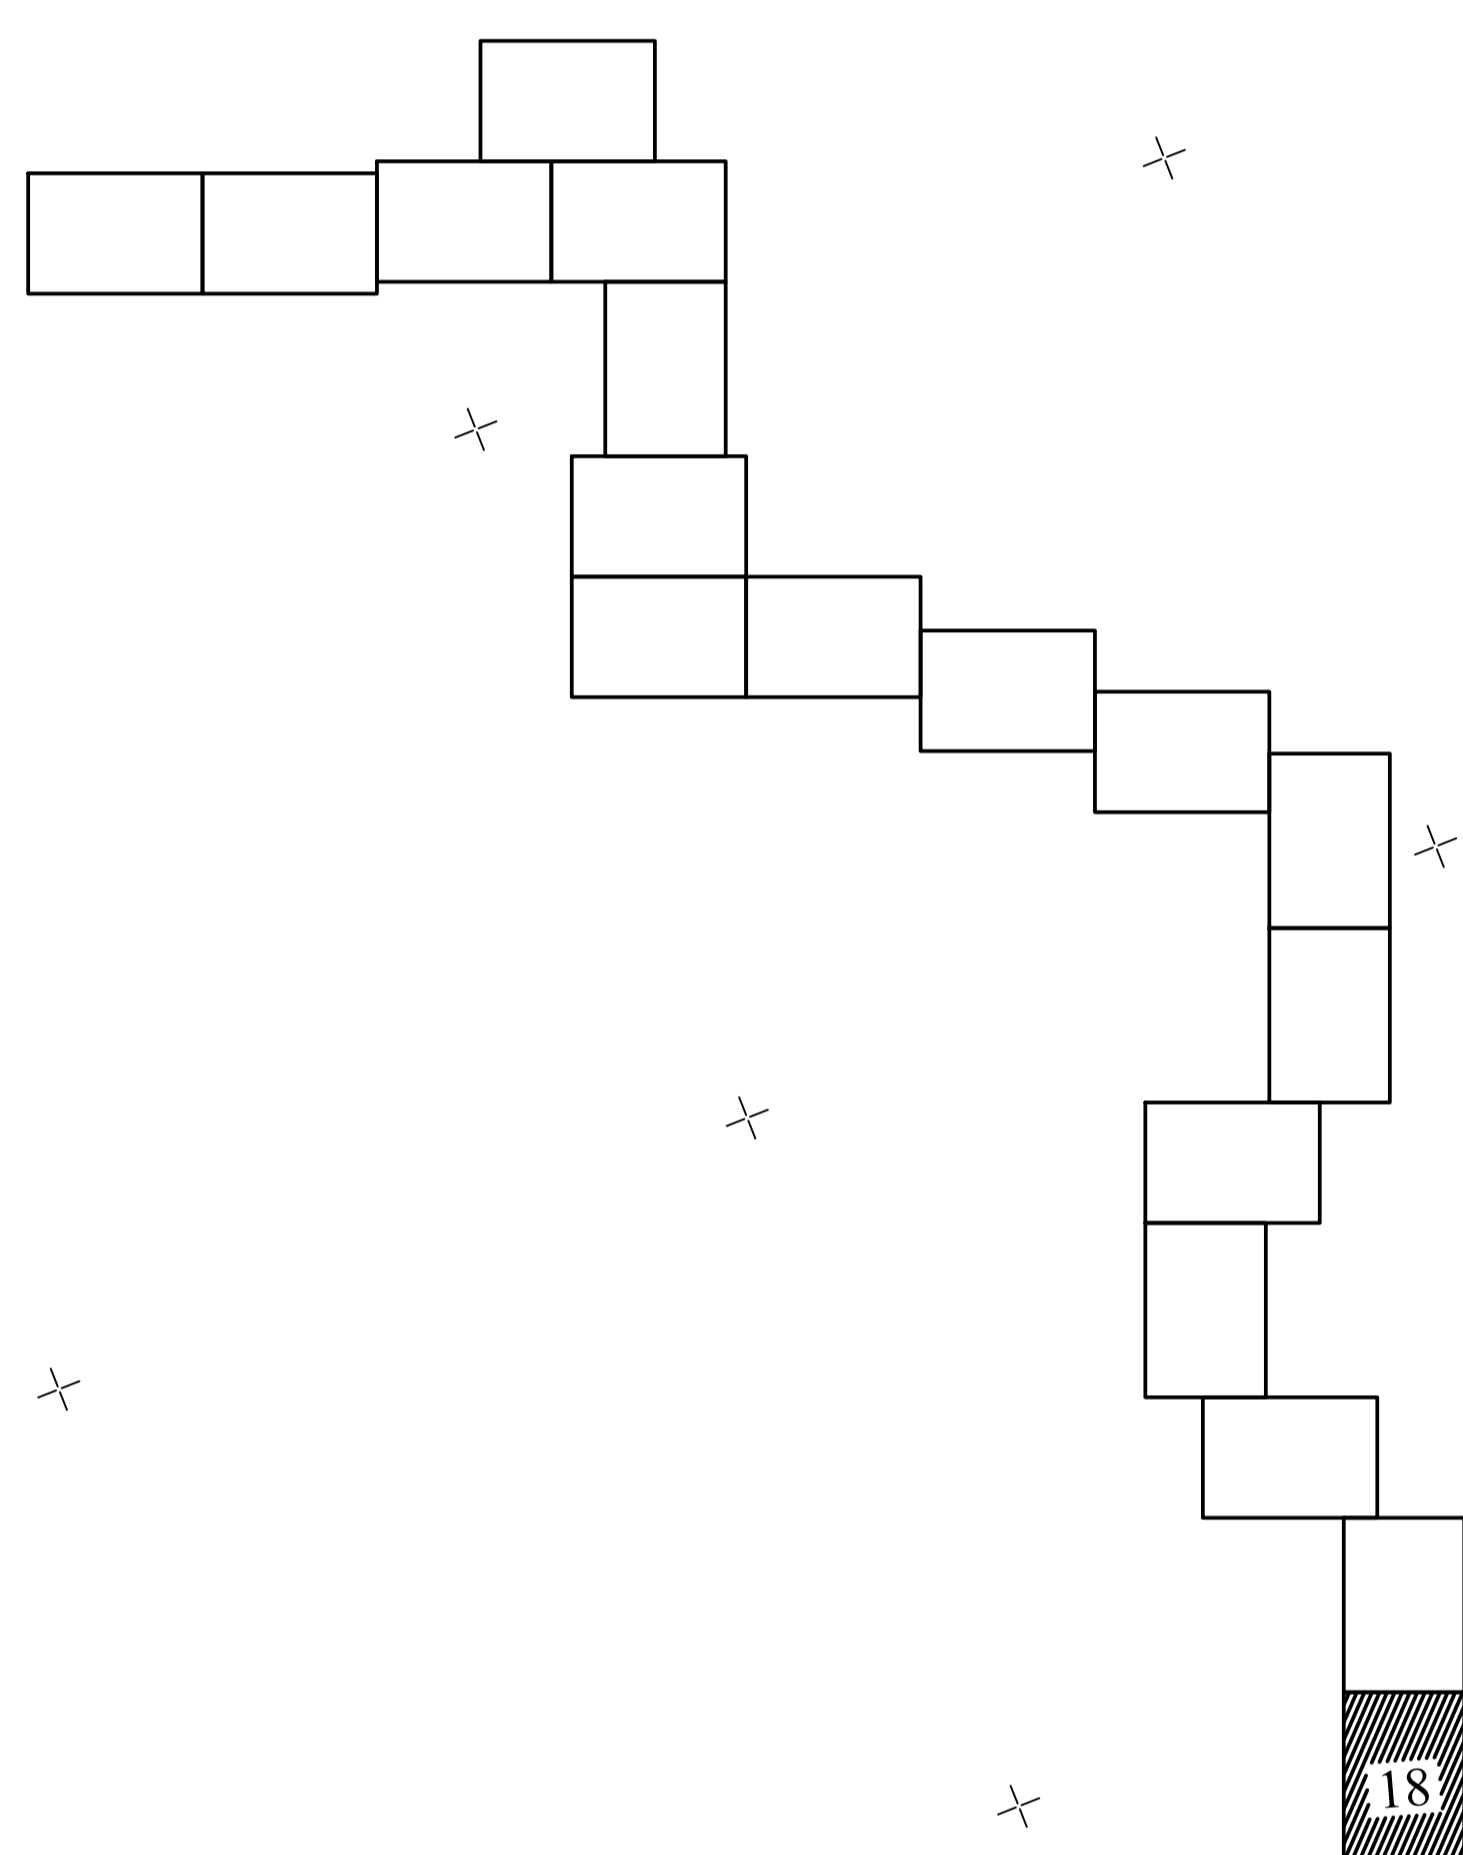

LEGENDA	
	Limita imobil
	Limita constructii definitive
	Limita cvartal
	Limita intravilan
	Limita UAT
	Limita sector cadastral
	Ape curgatoare
	Numar postal
	118
	str. Nicolae Labis Denumire strazi
	Numar tarla
	36 Numar sector cadastral
	36023 ID imobil
	CL Cod constructie
	CV 16 Denumire Cvarial

SPRE PUBLICARE

DENUMIRE EXECUTANT:
SC TEAM TOPOGRAFIC SRL
DATA INTOCMIRII: 14.02.2023