
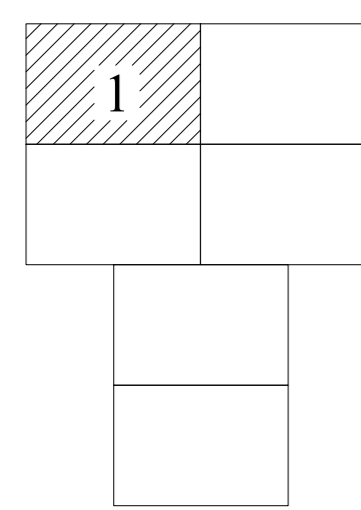


PLAN CADASTRAL
 UAT FRECATEI, JUDEȚUL BRAILA
 Sector Cadastral: 50
 Scara 1:2000
 Sistem de protecție STEREO 70

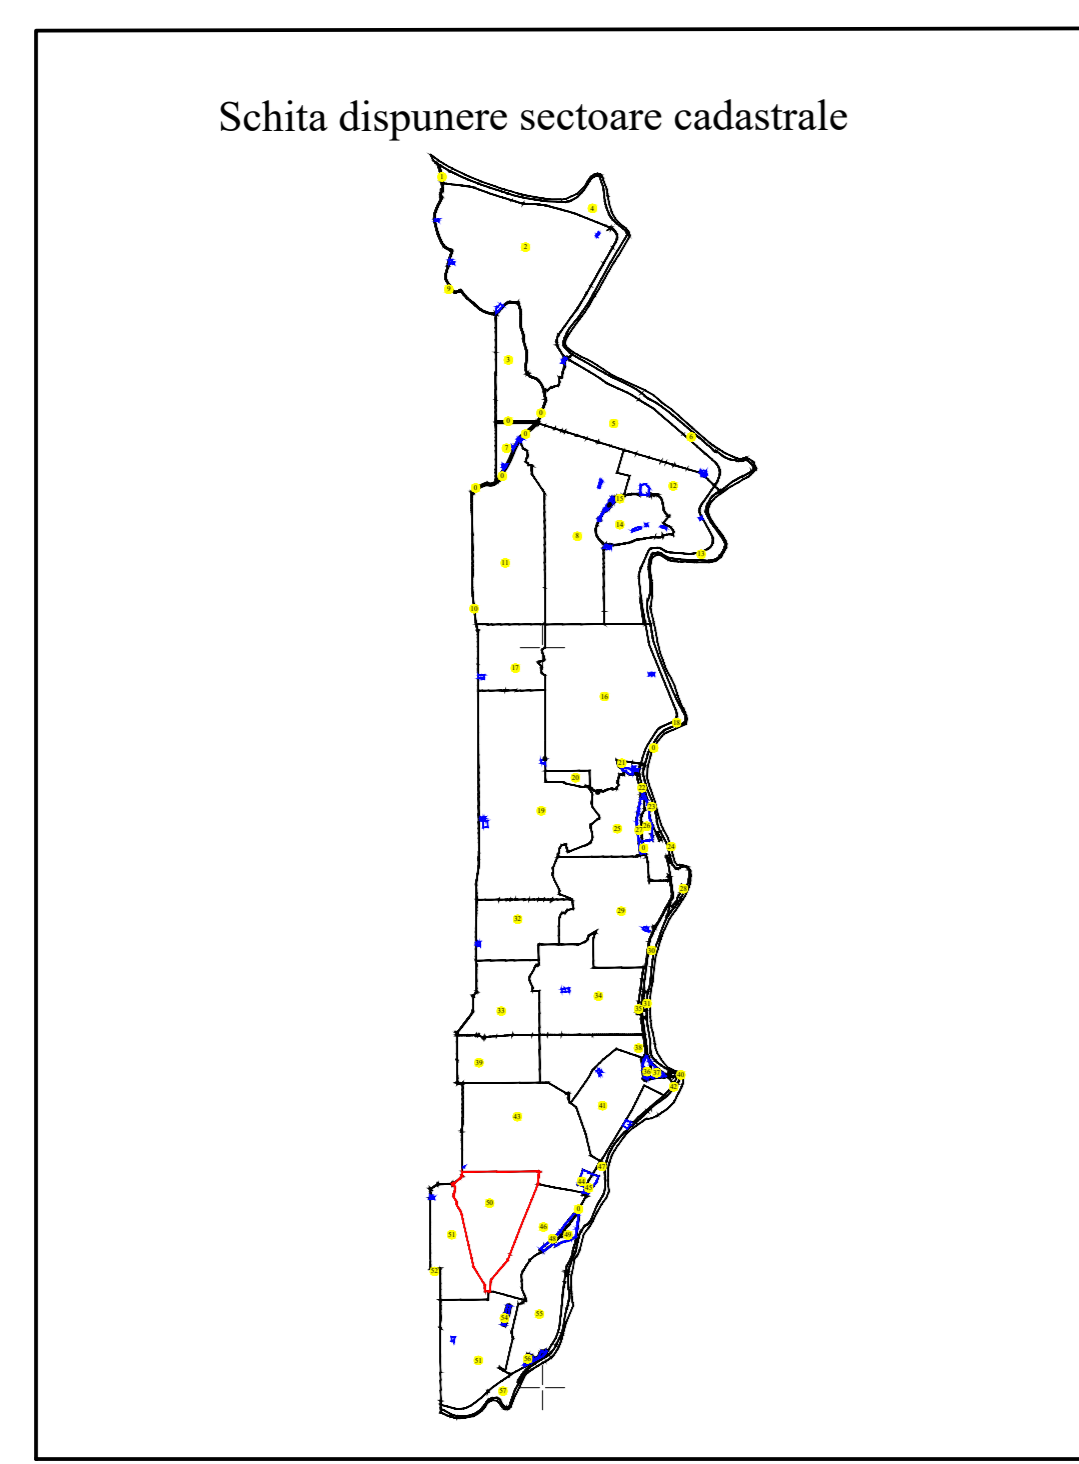

- LEGENDA**
- Limita imobil
 - Limita constructii definitive
 - Limita cvartal
 - Limita intravilan
 - Limita UAT
 - Limita sector cadastral
 - Ape curgatoare
 - 118 Numar postal
 - str. Nicolae Labis Denumire strazi
 - 36 Numar sector cadastral
 - 36023 ID imobil
 - CL Cod constructie
 - CV 16 Denumire Cvartal

SPRE PUBLIȚARE

DENUMIRE EXECUTANT:
 SC TEAM TOPOGRAFIC SRL
 DATA INTOCMIRII: 12.12.2022

