
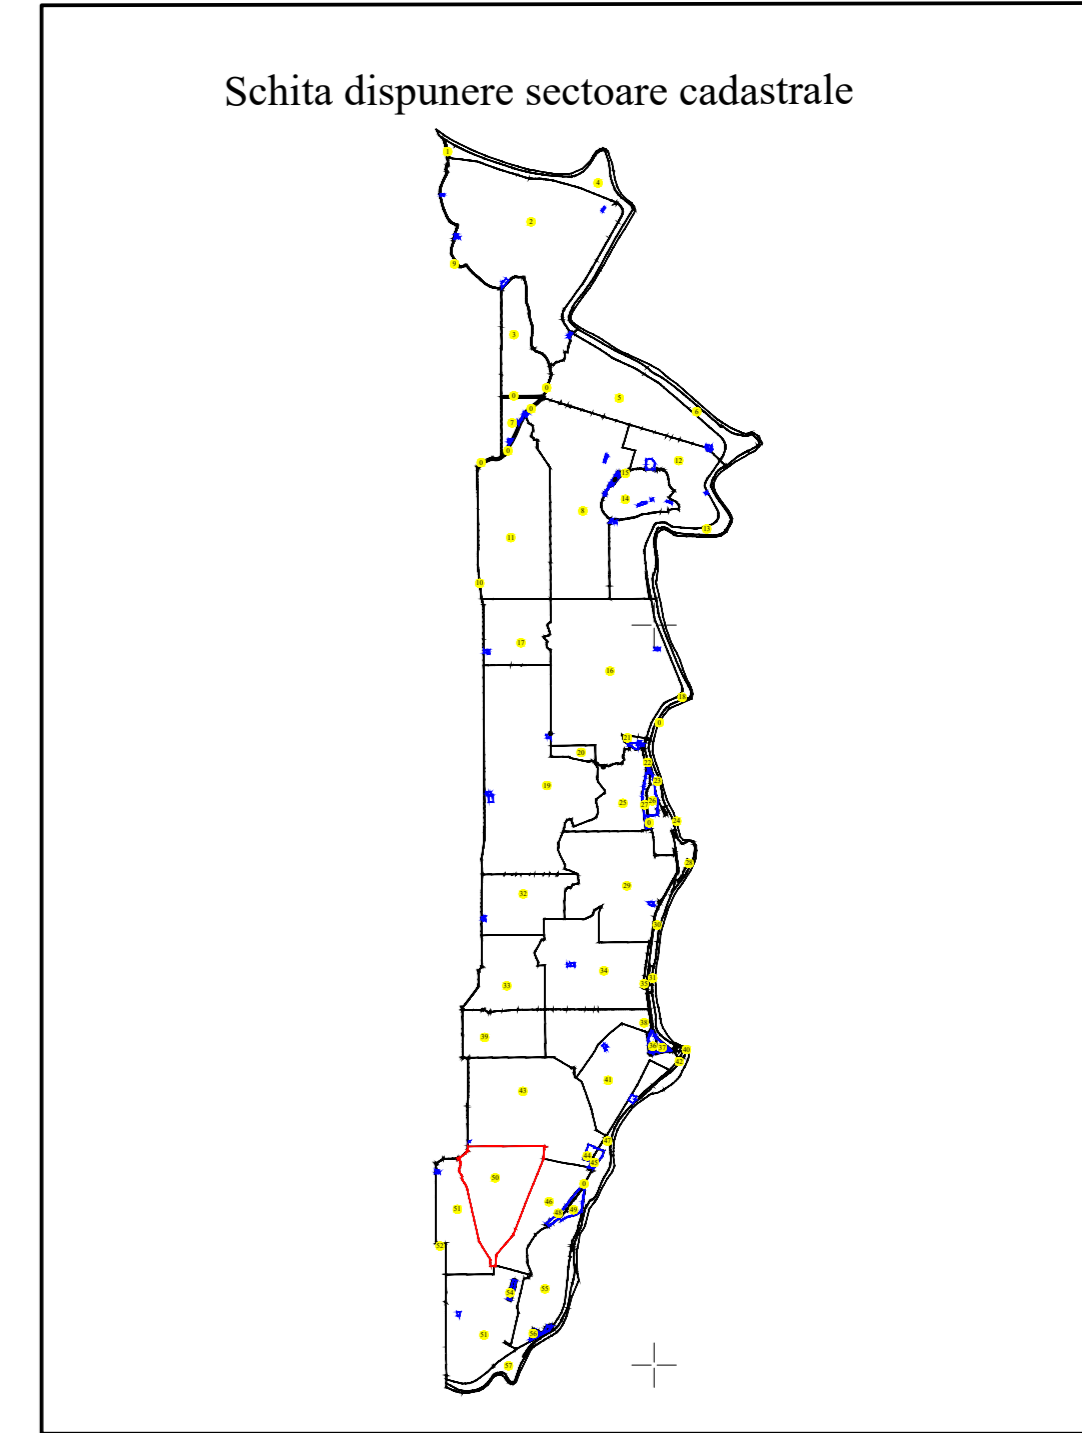
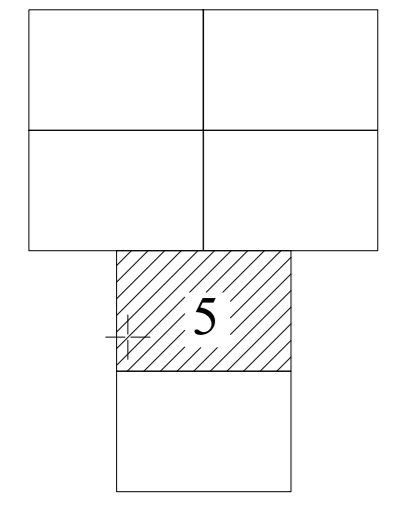
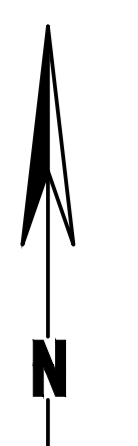


PLAN CADASTRAL  
 UAT FRECATEI, JUDEȚUL BRAILA  
 Sector Cadastral: 50  
 Scara 1:2000  
 Sistem de proiecție STEREO 70

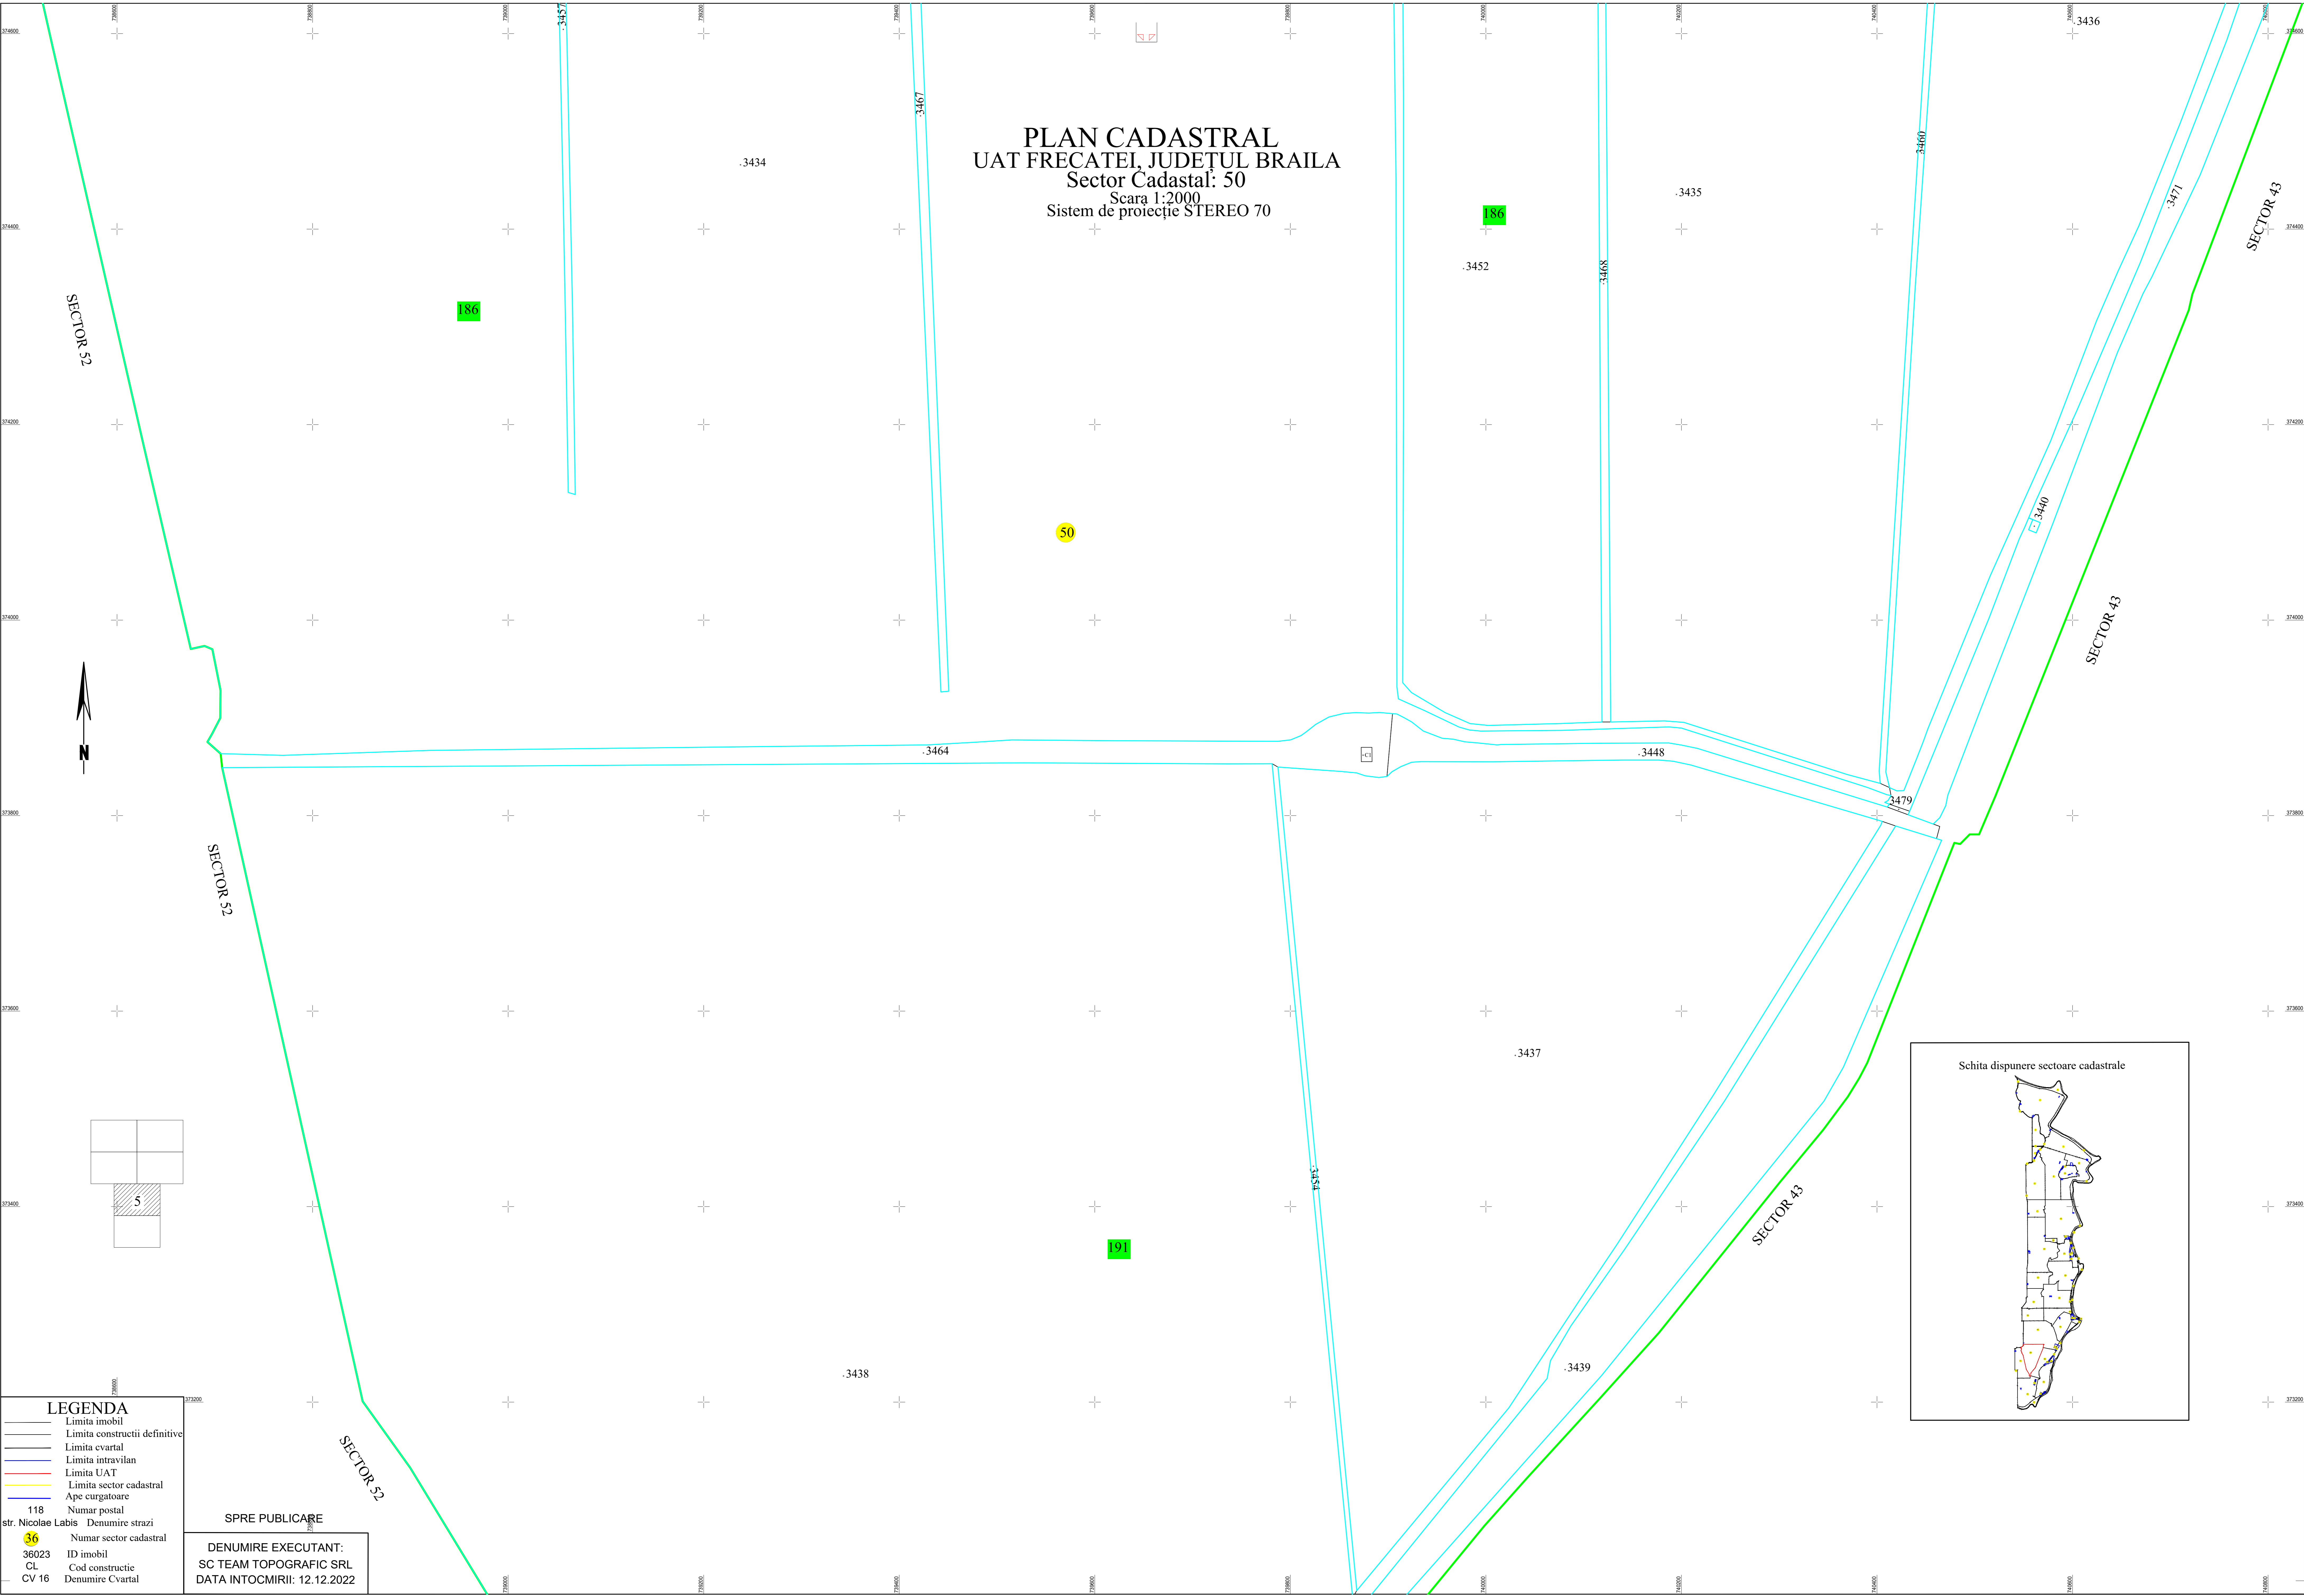

- LEGENDA**
- Limita imobil
  - Limita constructii definitive
  - Limita cvartal
  - Limita intravilan
  - Limita UAT
  - Limita sector cadastral
  - Ape curgatoare
  - 118 Numar postal
  - str. Nicolae Labis Denumire strazi
  - 36 Numar sector cadastral
  - 36023 ID imobil
  - CL Cod constructie
  - CV 16 Denumire Cvartal

SPRE PUBLICARE

DENUMIRE EXECUTANT:  
 SC TEAM TOPOGRAFIC SRL  
 DATA INTOCMIRII: 12.12.2022