
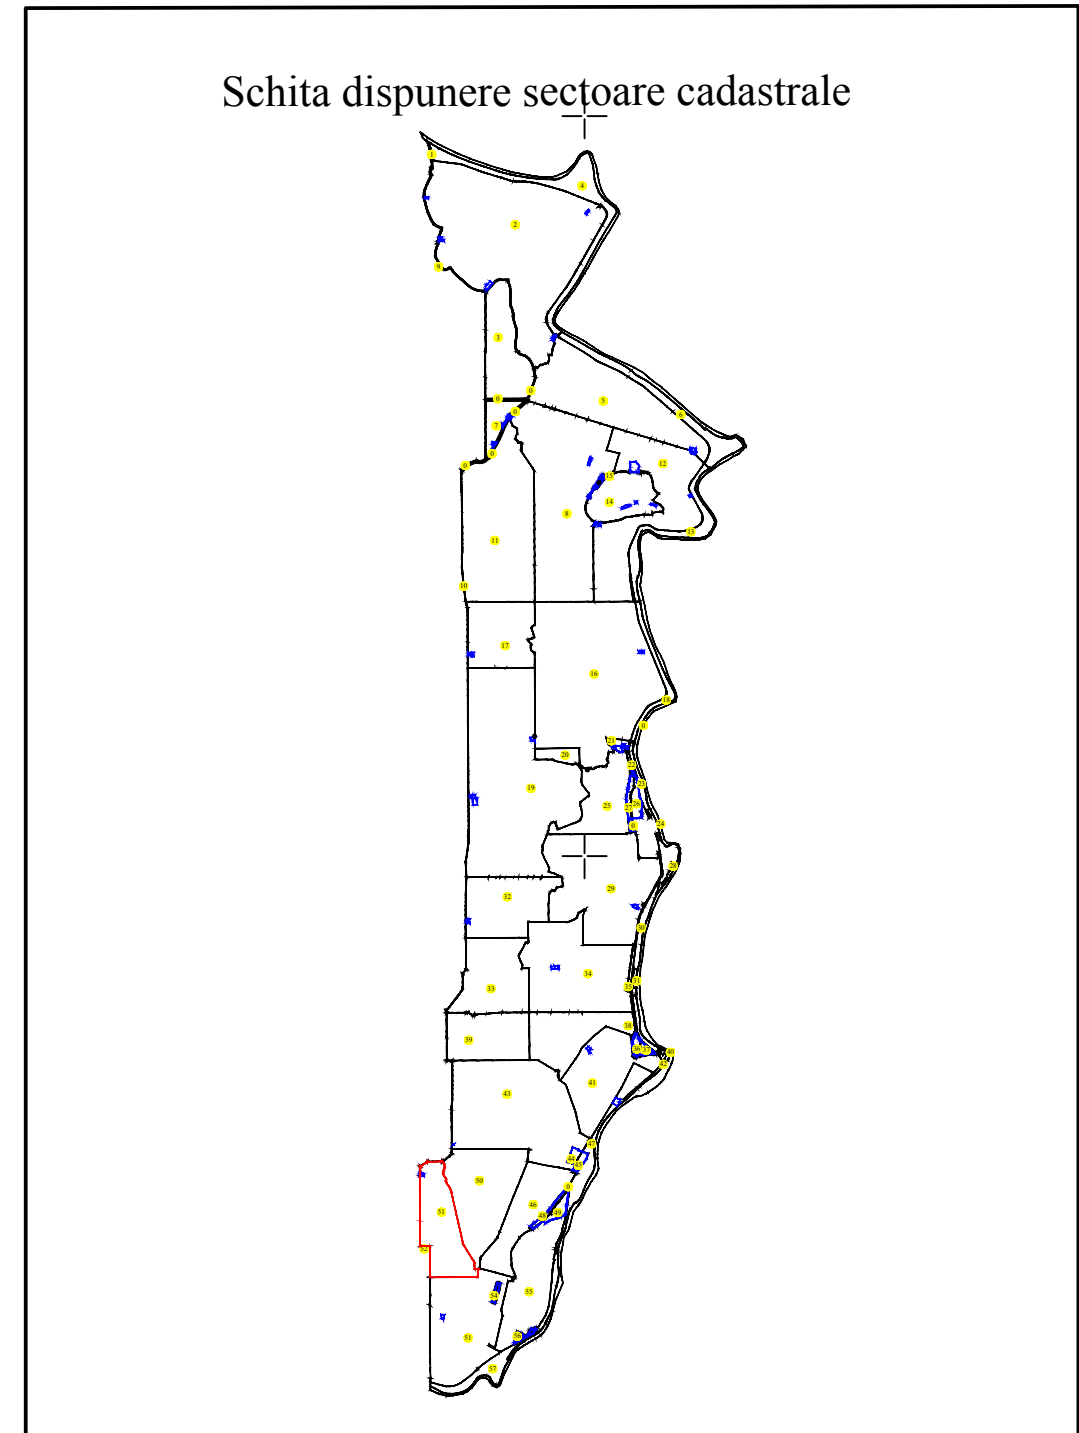
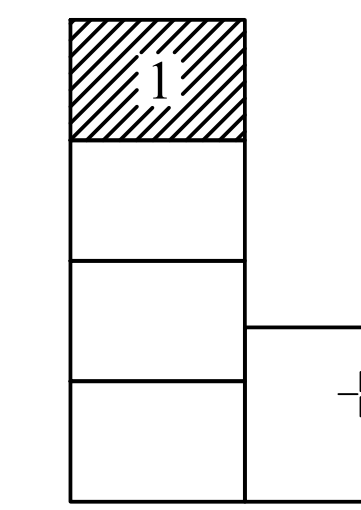


PLAN CADASTRAL
 UAT FRECATEI, JUDEȚUL BRAILA
 Sector Cadastral: 51
 Scara 1:2000
 Sistem de proiecție STEREO 70

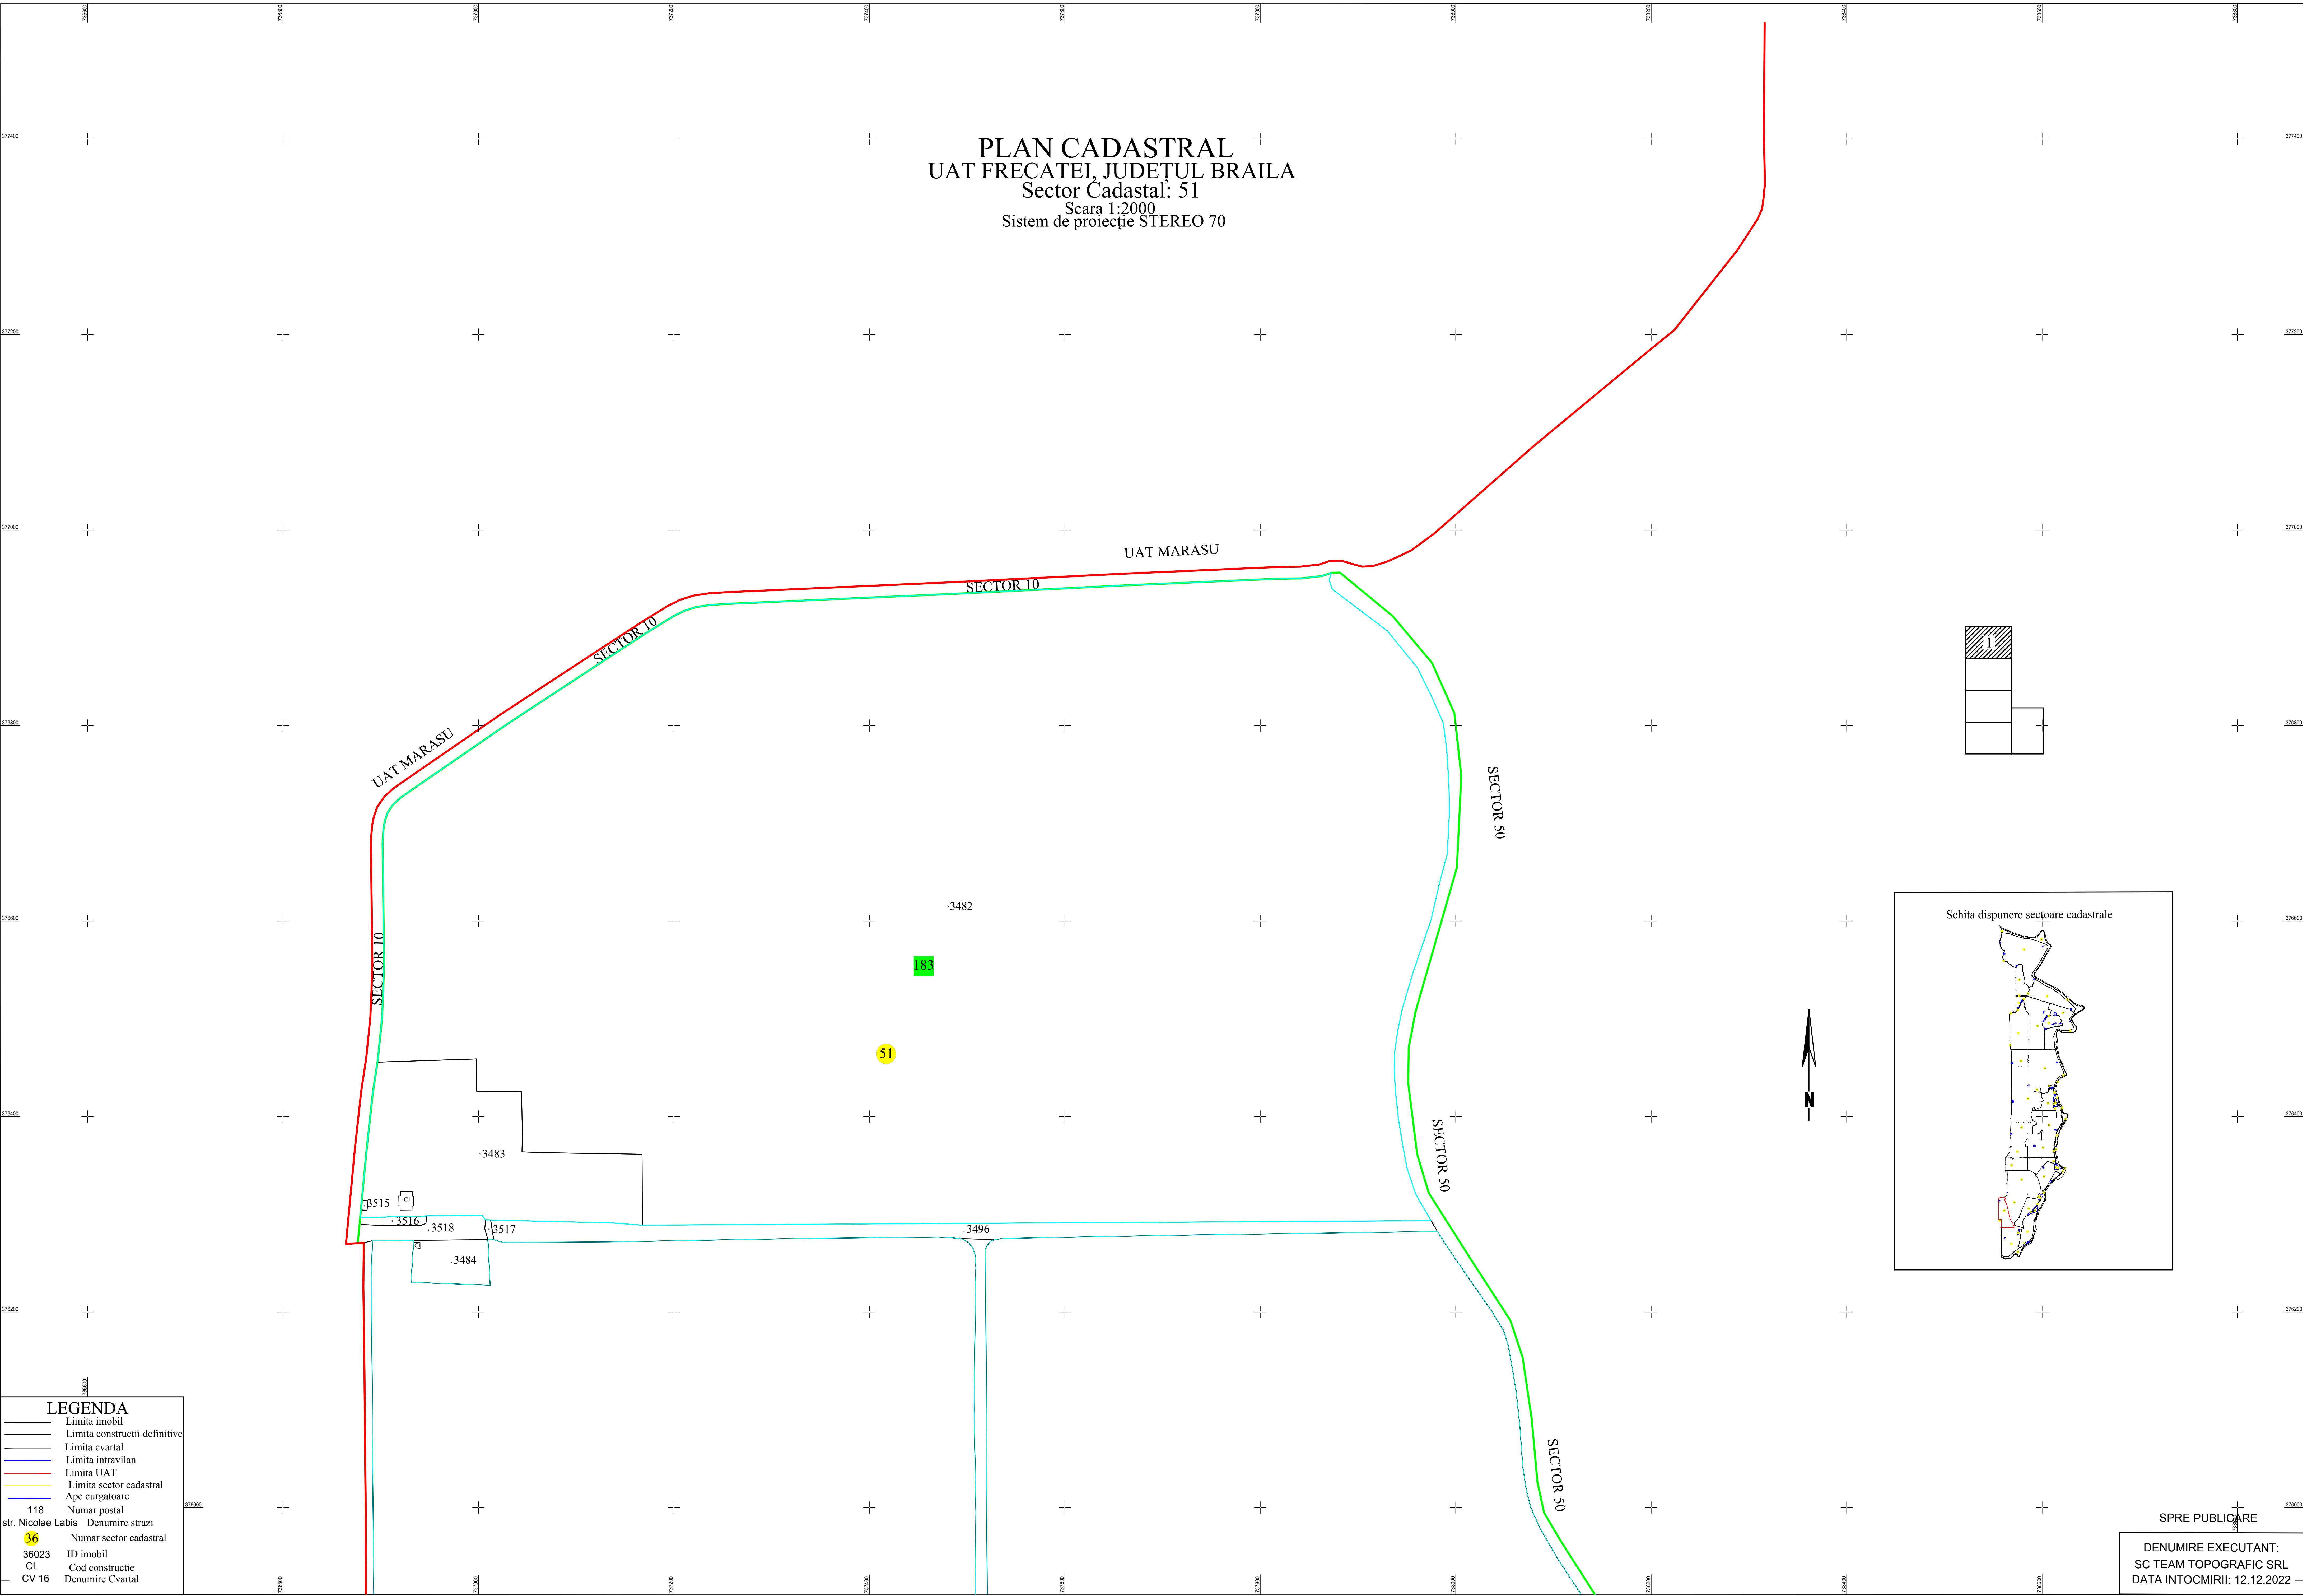

LEGENDA

—	Limita imobil
—	Limita constructii definitive
—	Limita cvartal
—	Limita intravilan
—	Limita UAT
—	Limita sector cadastral
—	Ape curgatoare
118	Numar postal
str. Nicolae Labis	Denumire strazi
36	Numar sector cadastral
36023	ID imobil
CL	Cod constructie
CV 16	Denumire Cvartal

SPRE PUBLICARE
 DENUMIRE EXECUTANT:
 SC TEAM TOPOGRAFIC SRL
 DATA INTOCMIRII: 12.12.2022