
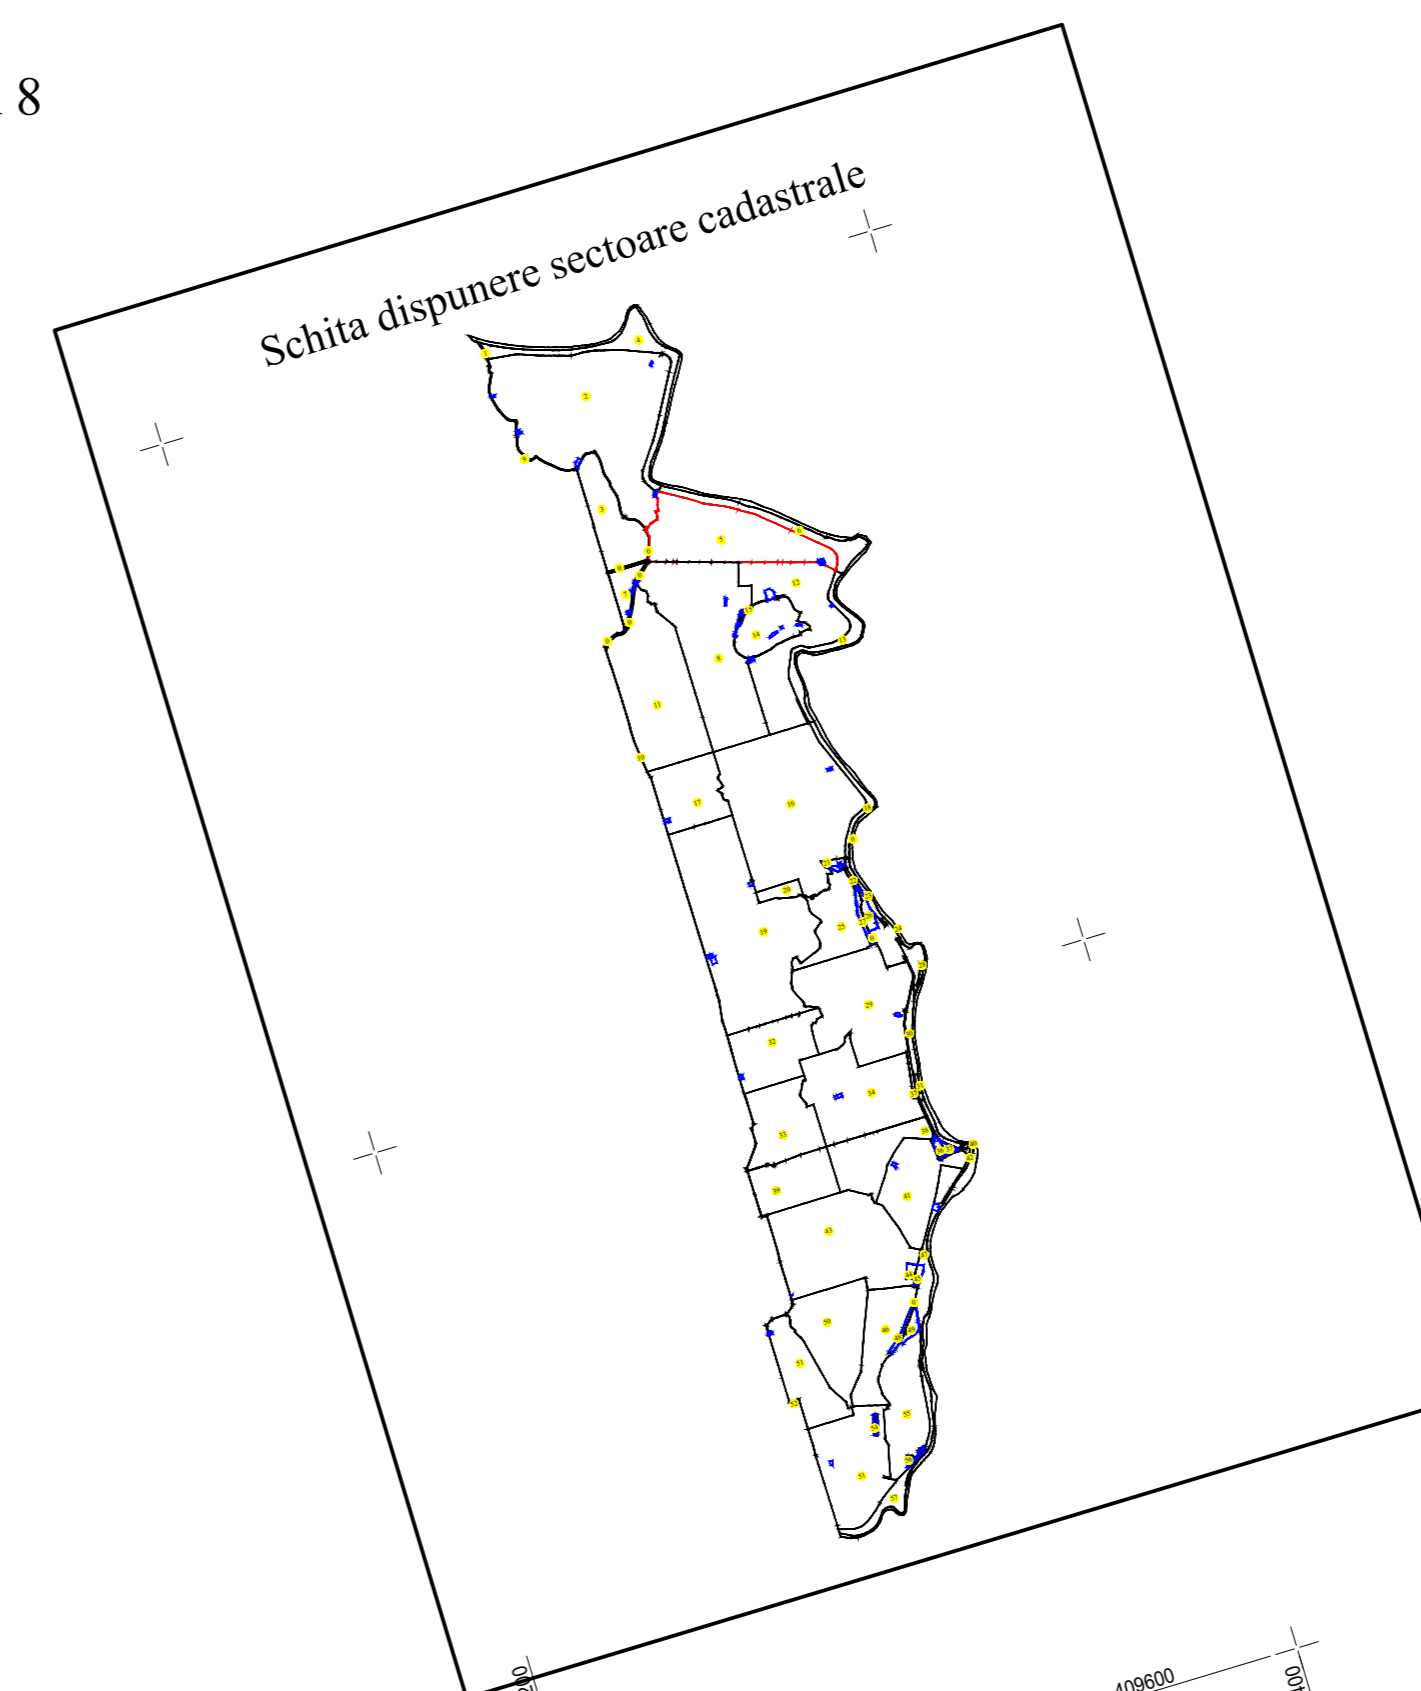


SECTOR 8

SECTOR 8

SECTOR 12

**PLAN CADASTRAL**  
**UAT FRECATEI, JUDEȚUL BRAILA**  
**Sector Cadastral: 5**  
 Scara 1:2000  
 Sistem de proiecție STEREO 70

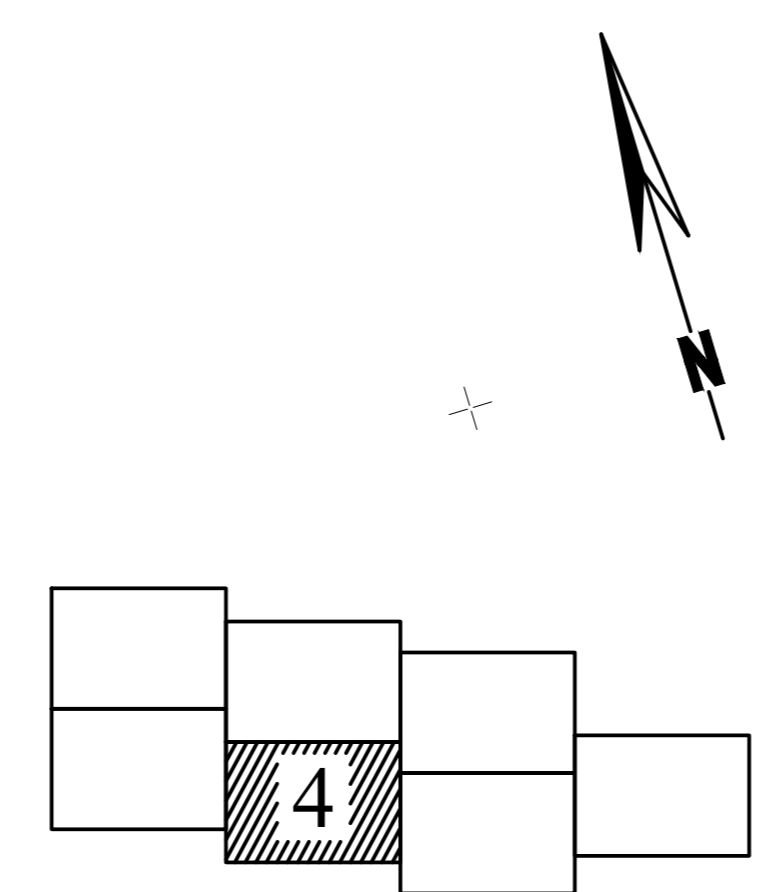

SPRE PUBLICARE

DENUMIRE EXECUTANT:  
 SC TEAM TOPOGRAFIC SRL  
 DATA INTOCMIRII: 14.02.2023

**LEGENDA**

	Limita imobil
	Limita constructii definitive
	Limita cvartal
	Limita intravilan
	Limita UAT
	Limita sector cadastral
	Ape curgatoare
118	Numar postal
str. Nicolae Labis	Denumire strazi
	Numar tarla
	Numar sector cadastral
36023	ID imobil
CL	Cod constructie
CV 16	Denumire Cvartal