
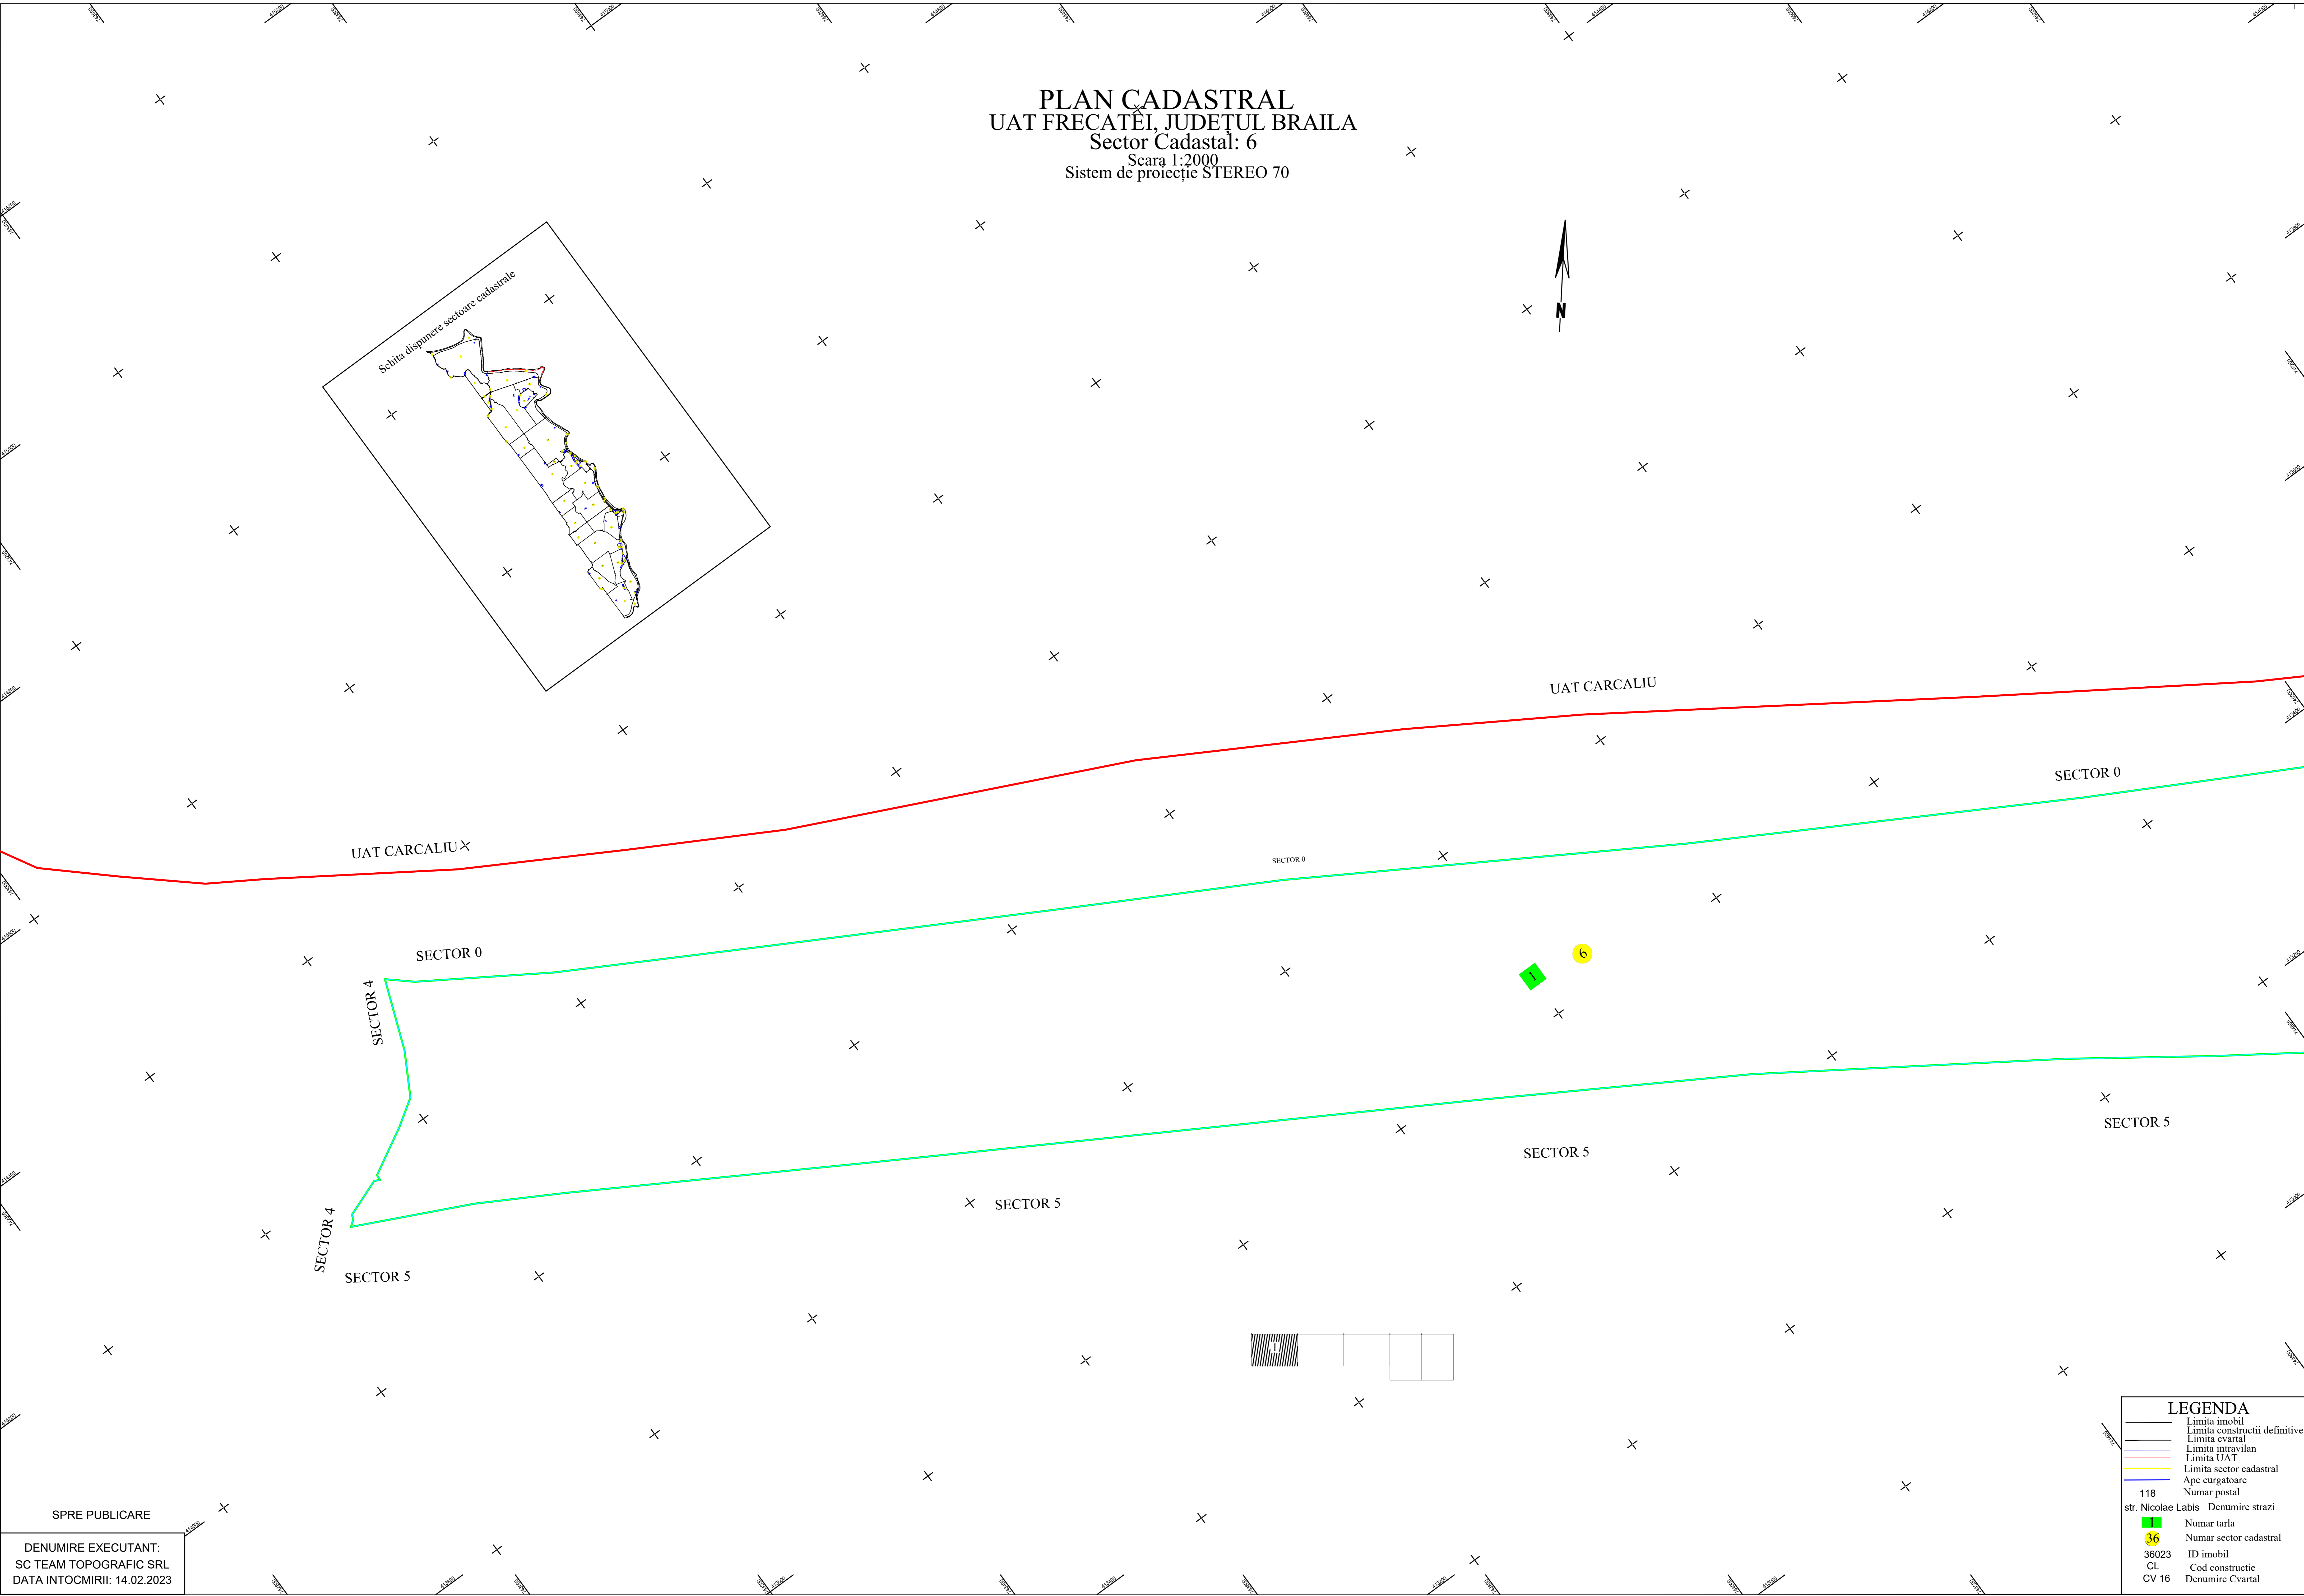


PLAN CADASTRAL  
 UAT FRECATEI, JUDETUL BRAILA  
 Sector Cadastral: 6  
 Scara 1:2000  
 Sistem de proiectie STEREO 70

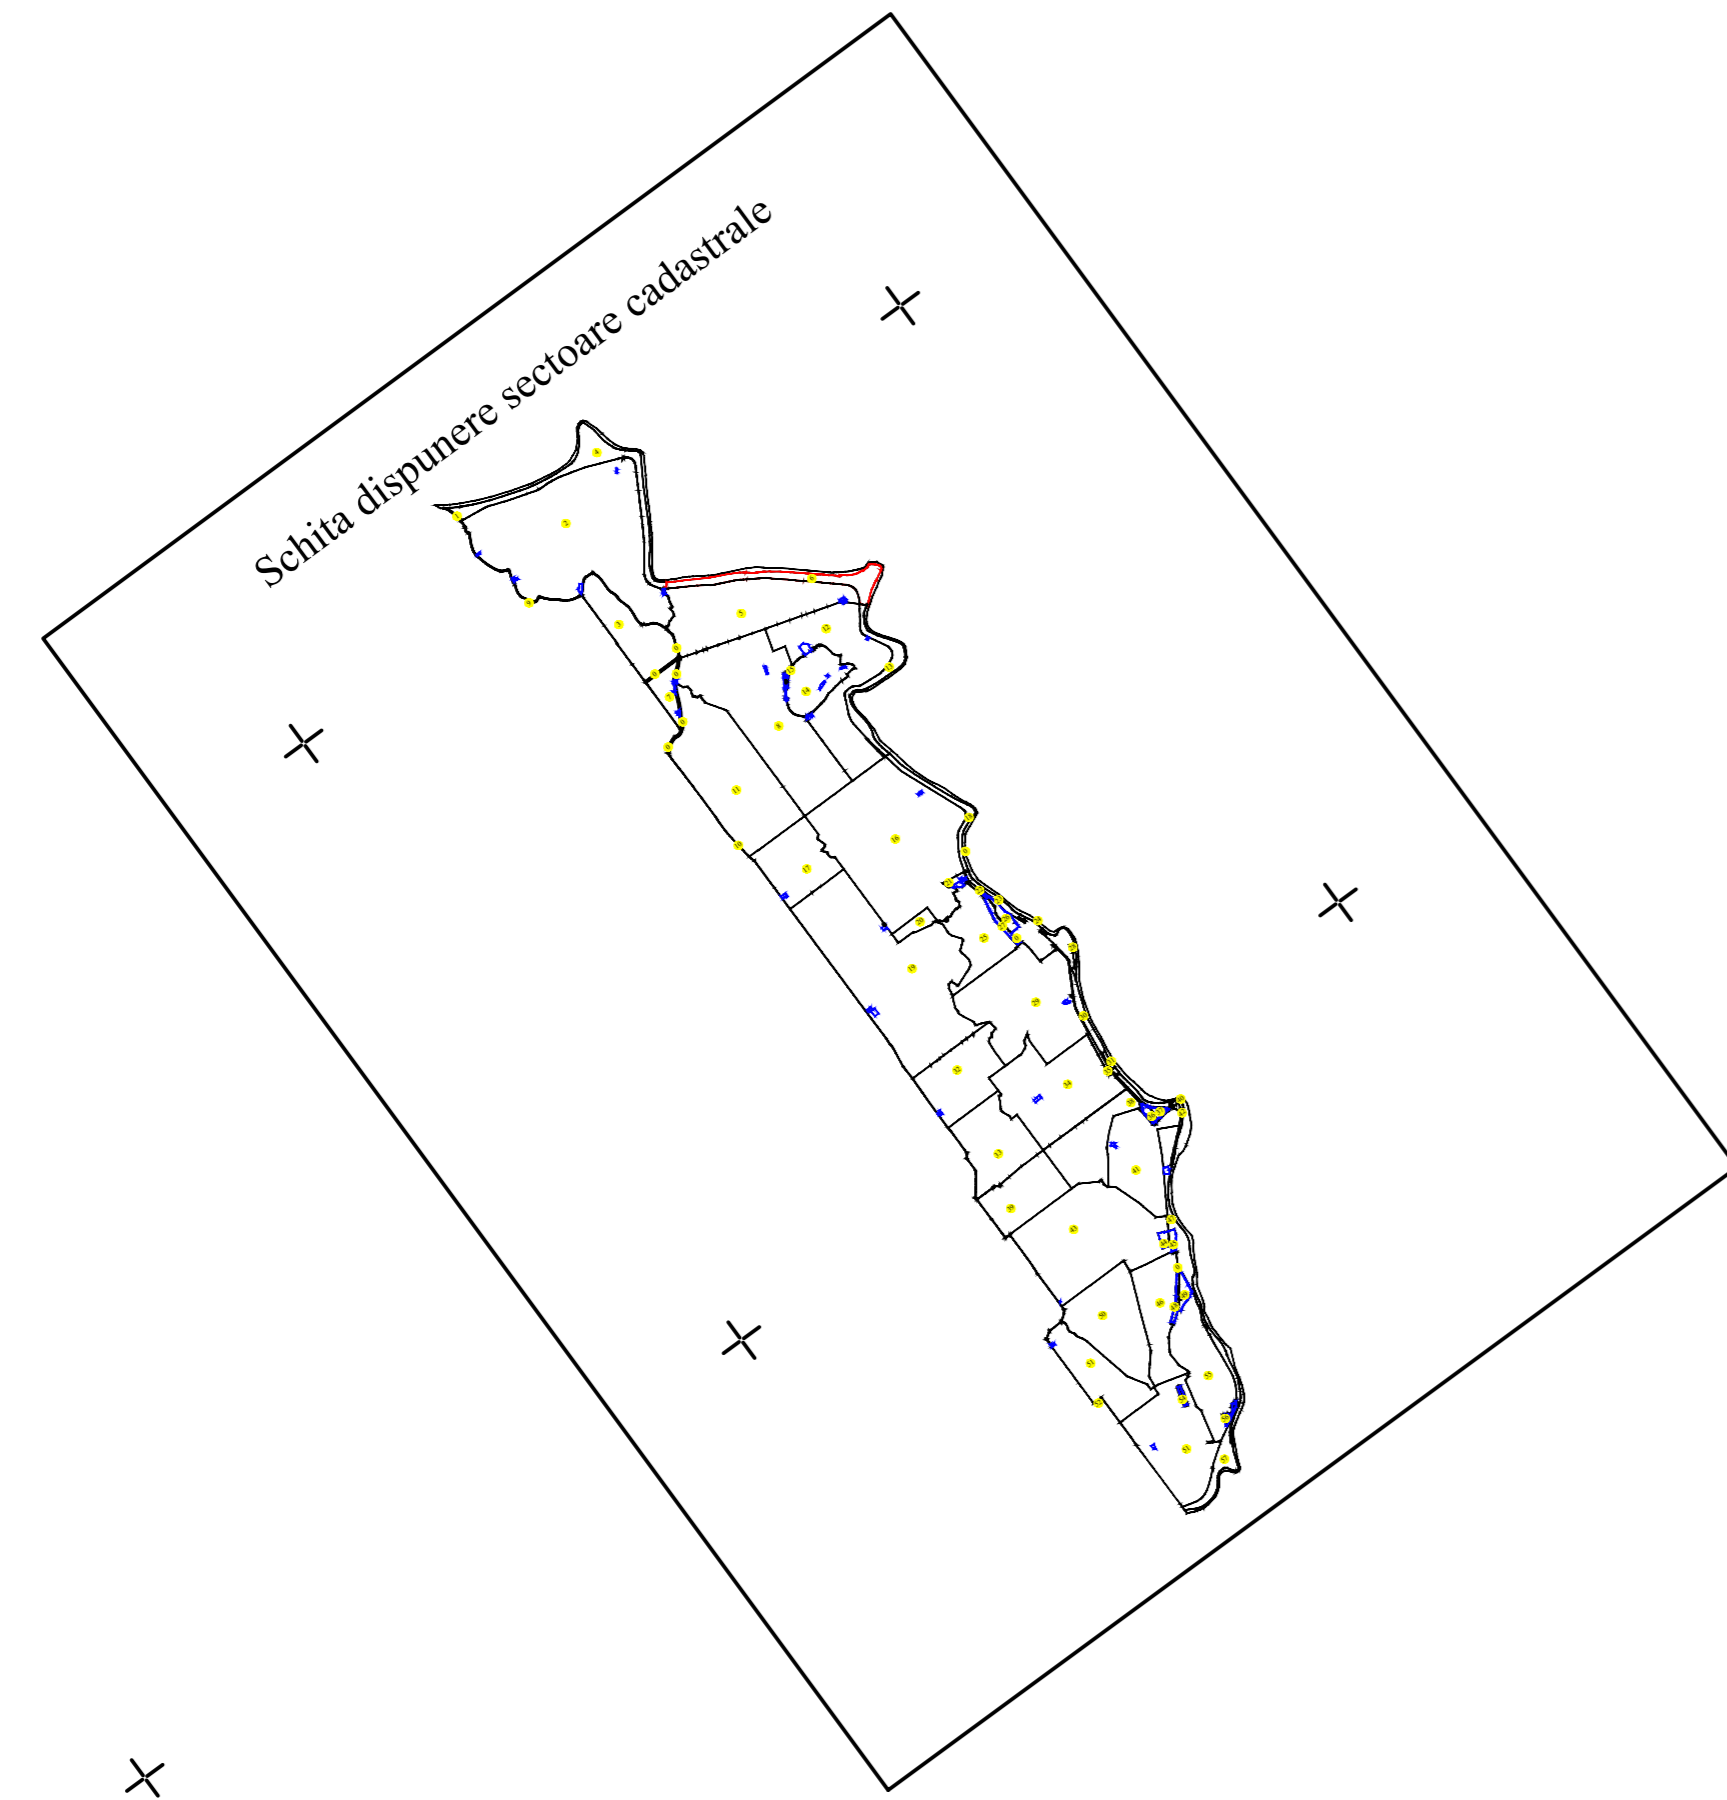

SPRE PUBLICARE

DENUMIRE EXECUTANT:  
 SC TEAM TOPOGRAFIC SRL  
 DATA INTOCMIRII: 14.02.2023

| LEGENDA |                               |
|---------|-------------------------------|
|         | Limita imobil                 |
|         | Limita constructii definitive |
|         | Limita cvartal                |
|         | Limita intravilan             |
|         | Limita UAT                    |
|         | Limita sector cadastral       |
|         | Ape curgatoare                |
|         | Numar postal                  |
|         | Denumire strazi               |
|         | Numar tarla                   |
|         | Numar sector cadastral        |
|         | ID imobil                     |
|         | Cod constructie               |
|         | Denumire Cvartal              |