
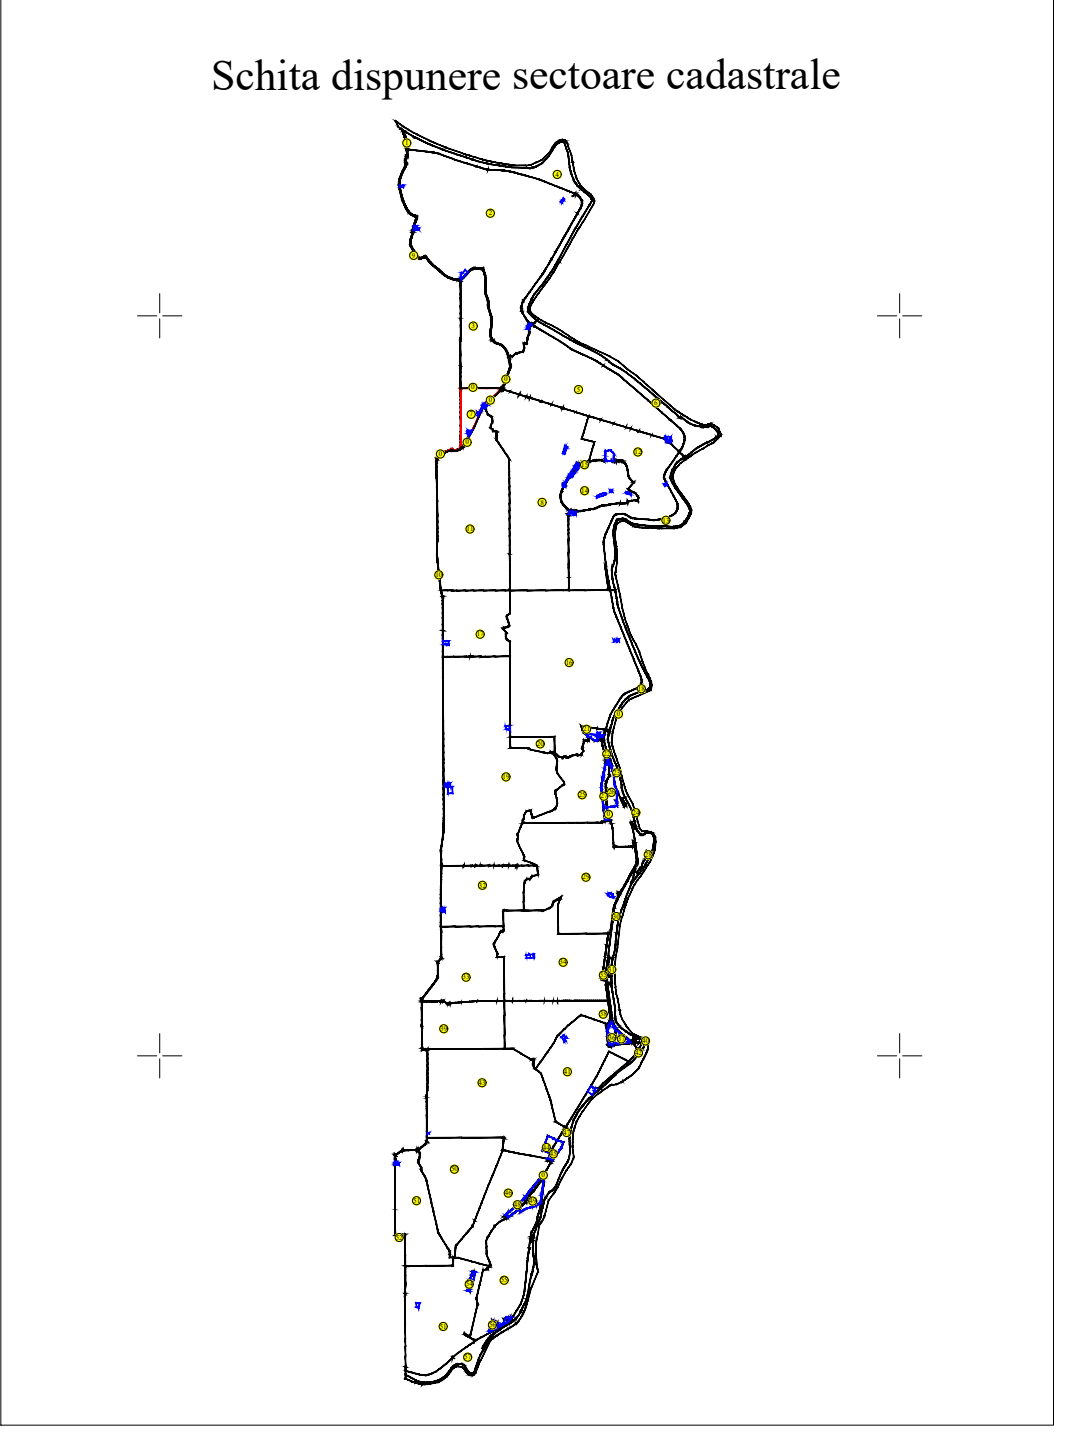
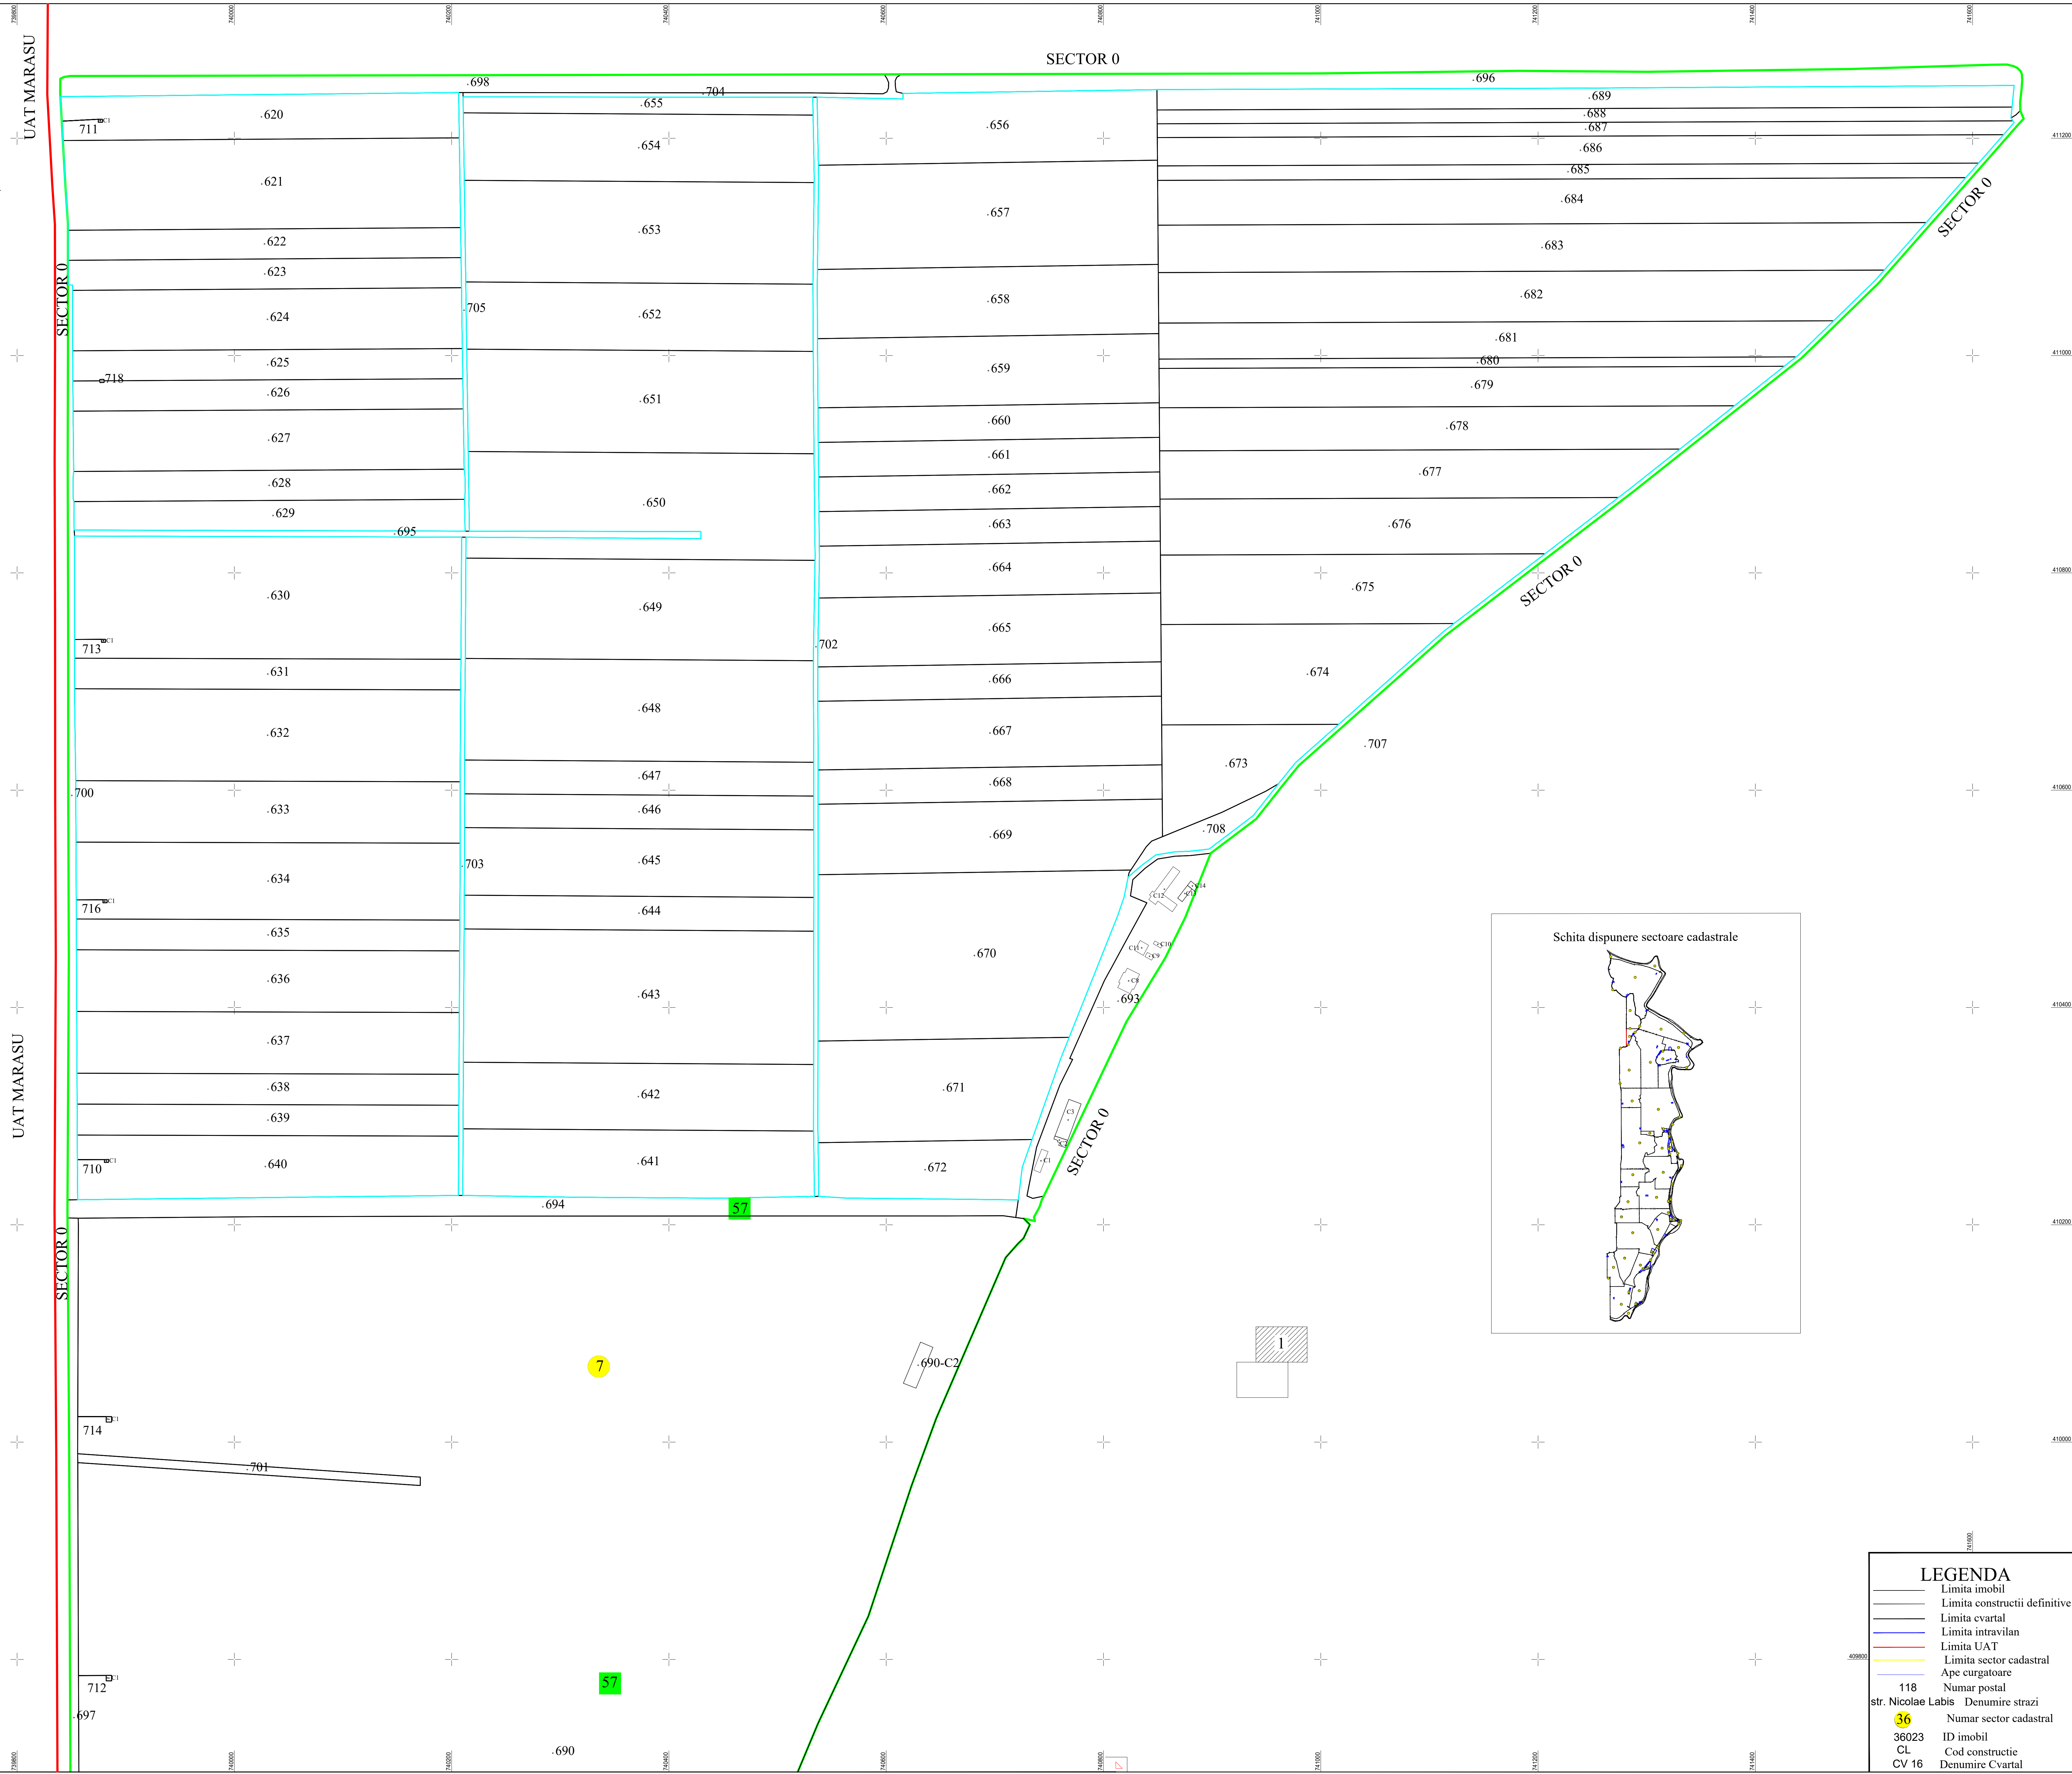


PLAN CADASTRAL
UAT FRECATEI, JUDETUL BRAILA
 Sector Cadastal: 7
 Scara 1:2000
 Sistem de proiectie STEREO 70

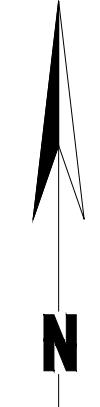

LEGENDA

| | |
|--|------------------------------------|
| | Limita imobil |
| | Limita constructii definitive |
| | Limita cvartal |
| | Limita intravilan |
| | Limita UAT |
| | Limita sector cadastral |
| | Ape curgatoare |
| | 118 Numar postal |
| | str. Nicolae Labis Denumire strazi |
| | 36 Numar sector cadastral |
| | 38023 ID imobil |
| | CL Cod constructie |
| | CV 16 Denumire Cvartal |

SPRE PUBLICARE

DENUMIRE EXECUTANT:
 SC TEAM TOPOGRAFIC SRL
 DATA INTOCMIRII: 12.12.2022