


PLAN CADASTRAL
UAT FRECATEI, JUDETUL BRAILA
Sector Cadastal: 8
Scara 1:2000
Sistem de proiectie STEREO 70

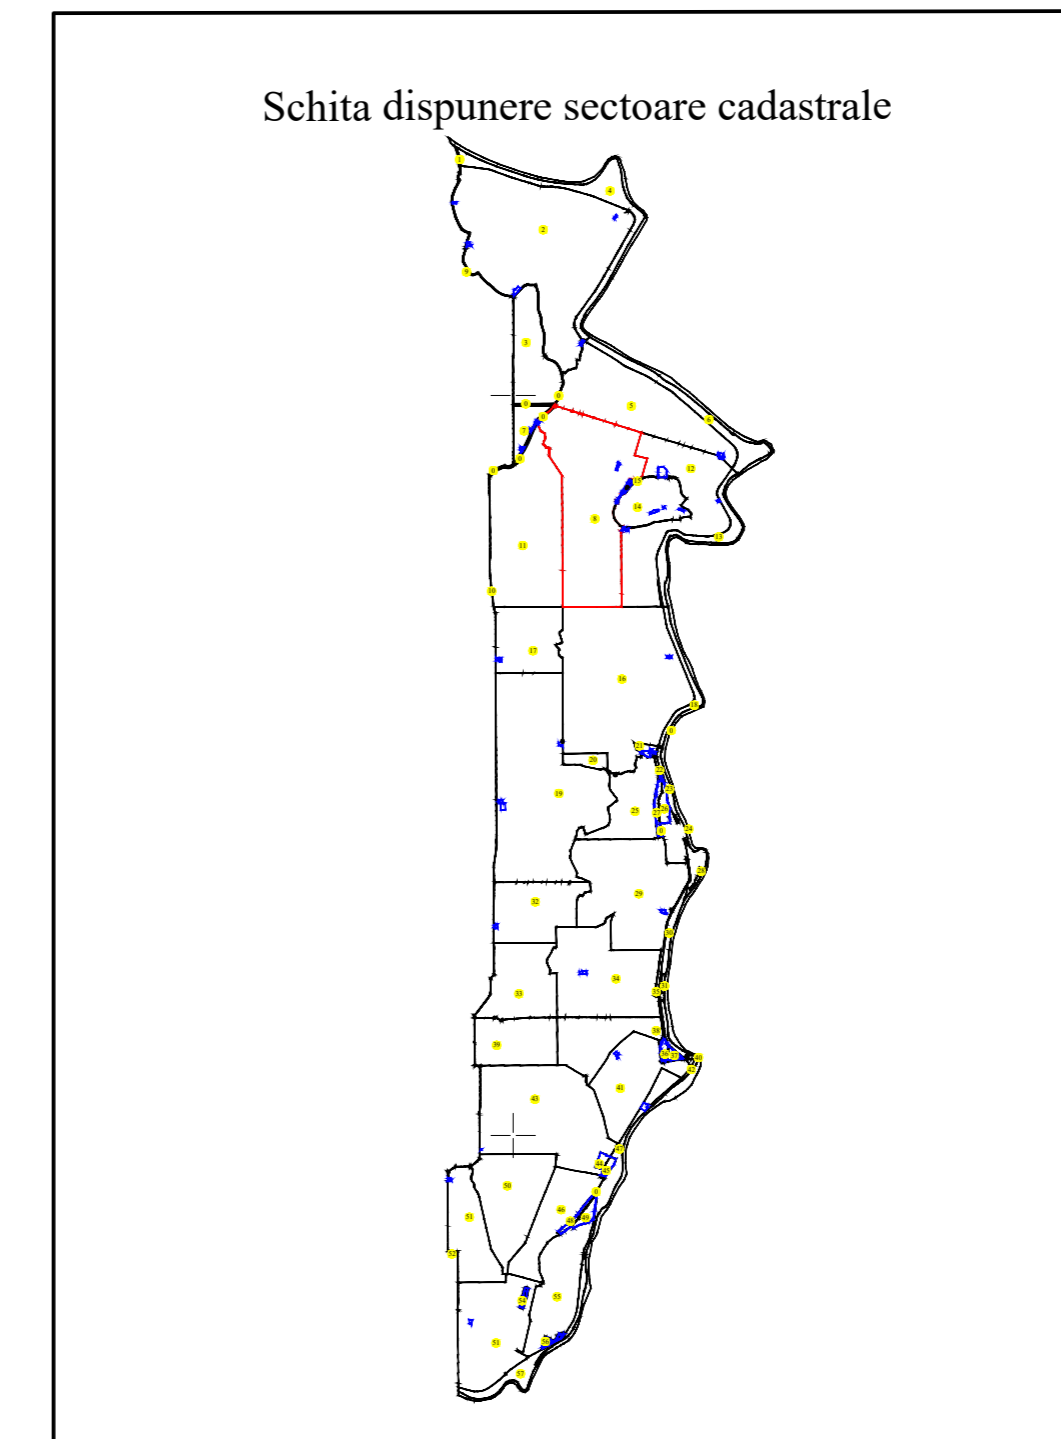

	2		

- LEGENDA**
- Limita imobil
 - Limita constructii definitive
 - Limita cvartal
 - Limita intravilan
 - Limita UAT
 - Limita sector cadastral
 - Ape curgatoare
 - 118 Numar postal
 - str. Nicolae Labis Denumire strazi
 - Numar tarla
 - 36 Numar sector cadastral
 - 36023 ID imobil
 - CL Cod constructie
 - CV 16 Denumire Cvartal

DENUMIRE EXECUTANT:
SC TEAM TOPOGRAFIC SRL
DATA INTOCMIRII: 14.02.2023

SPRE PUBLICARE

