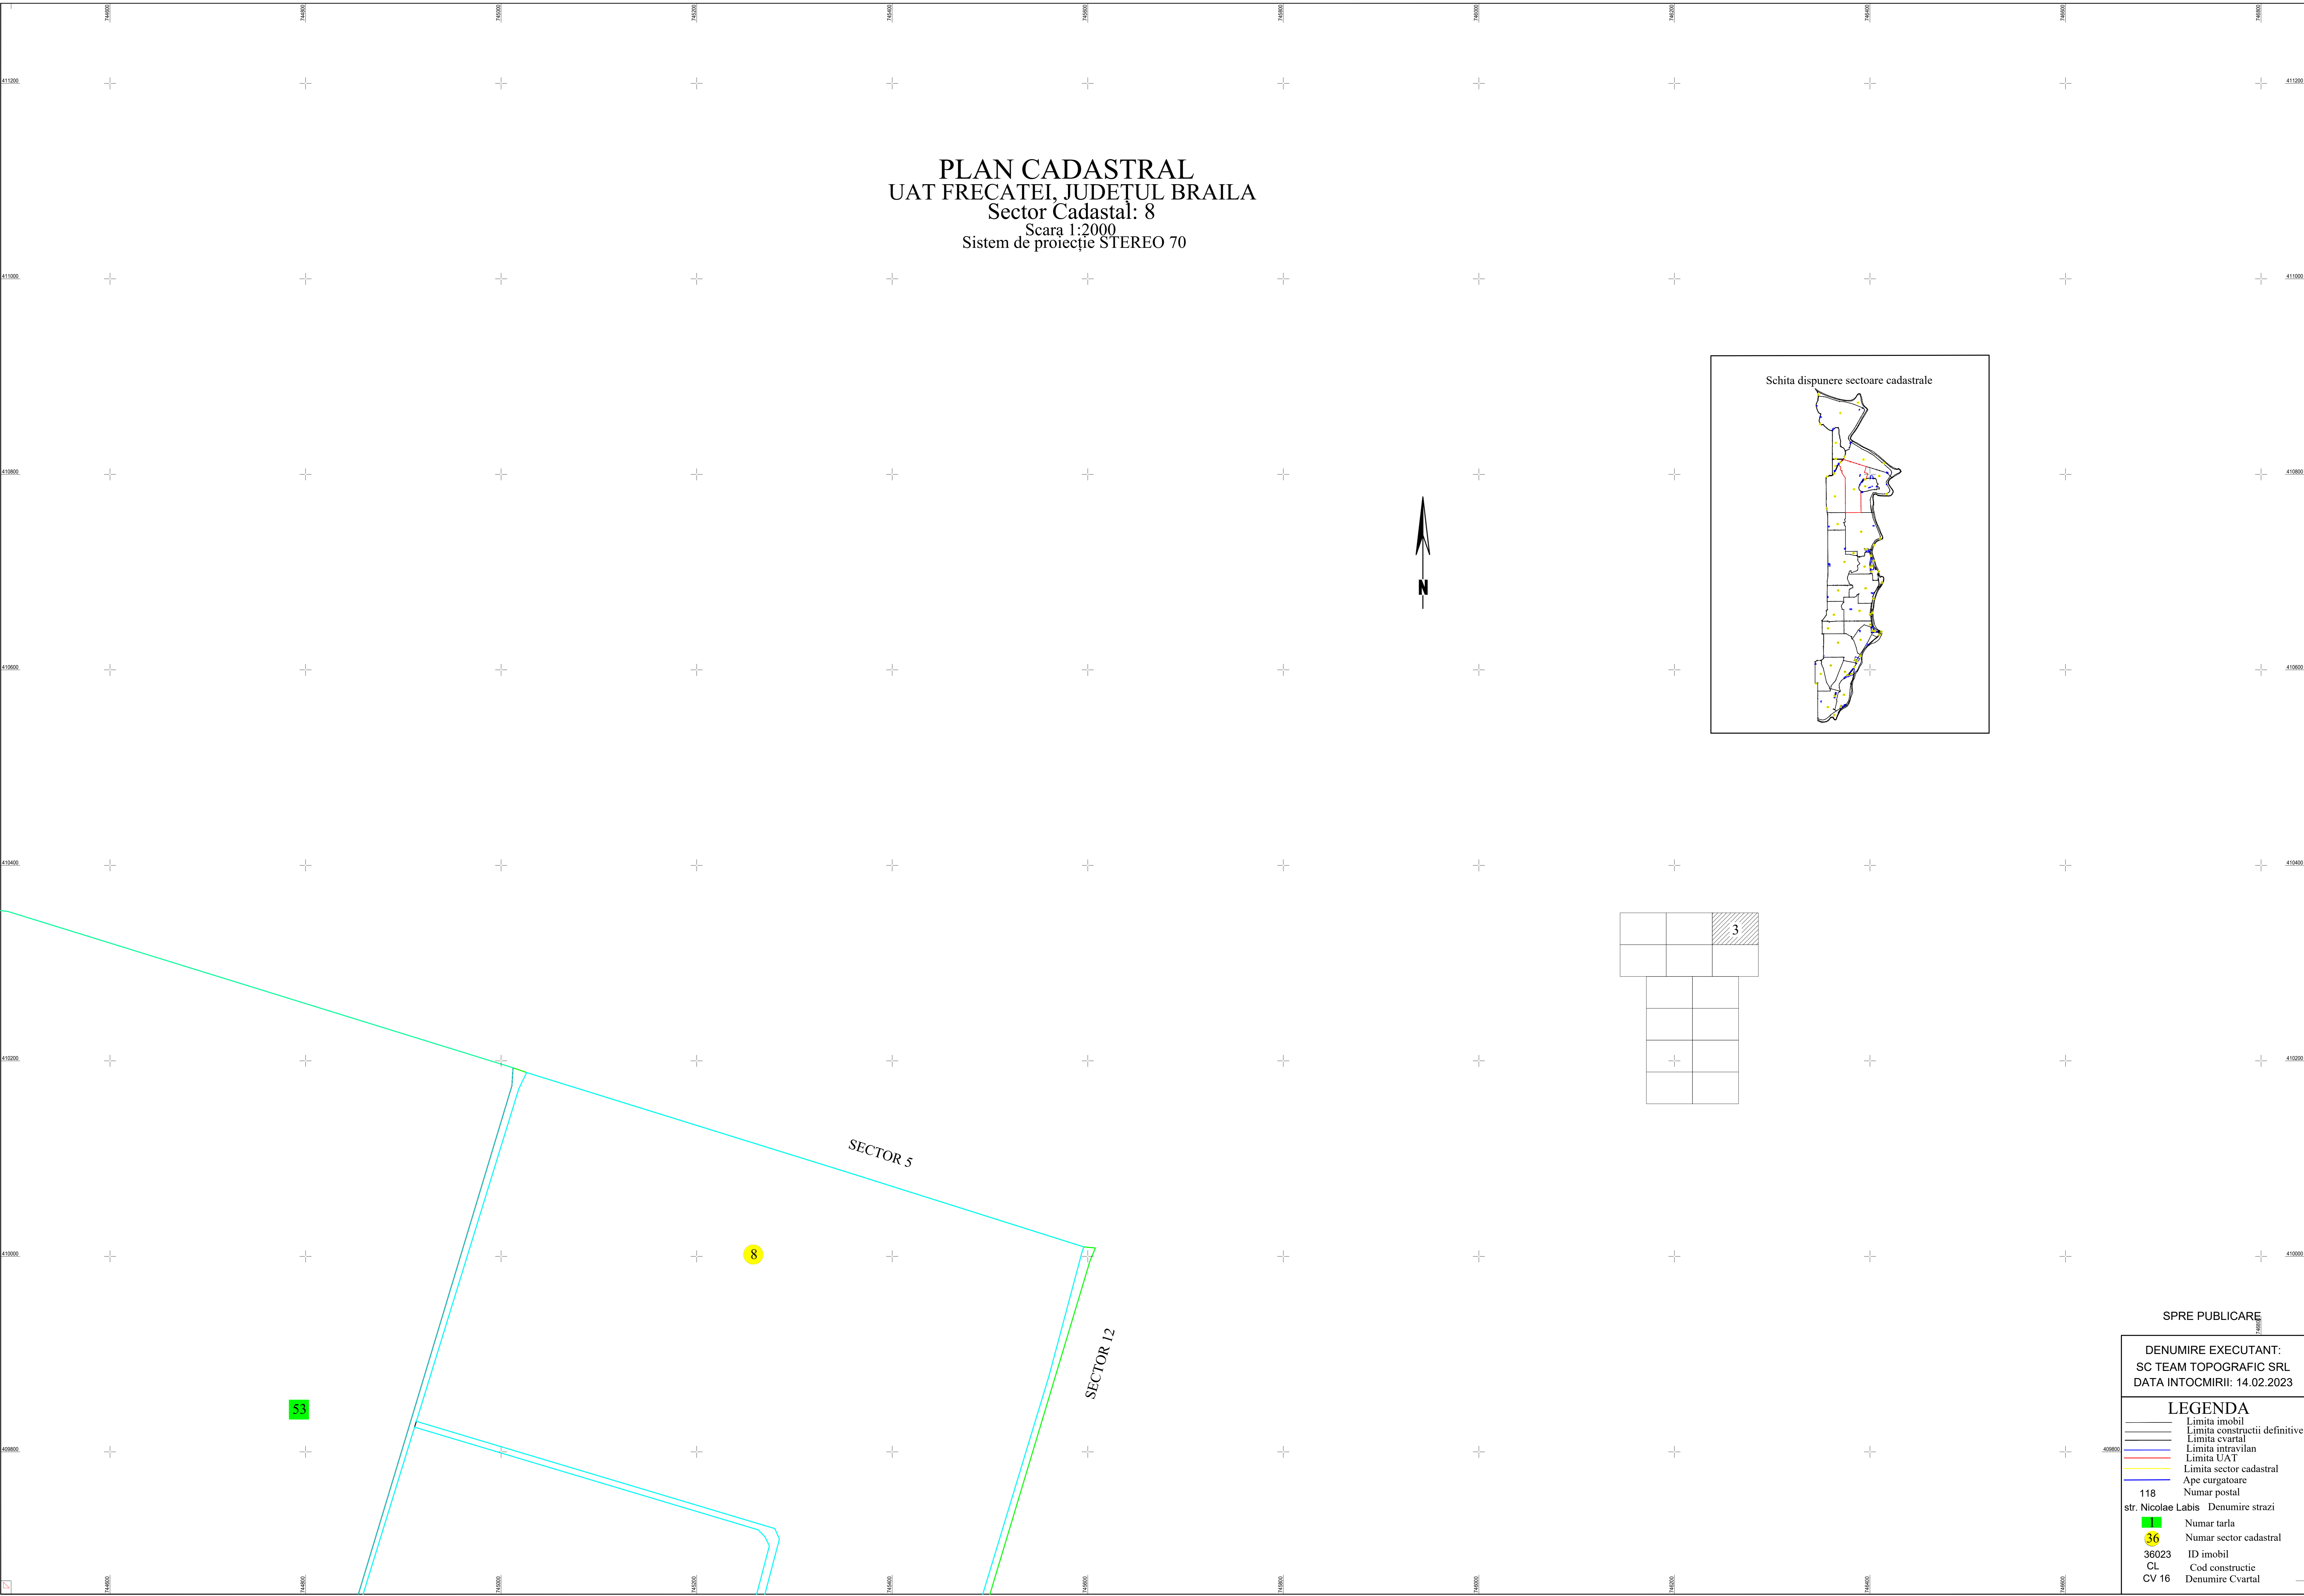
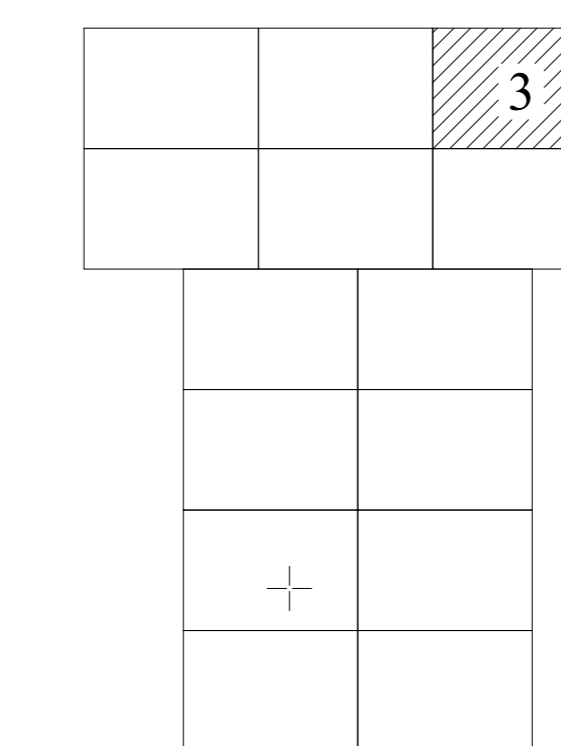
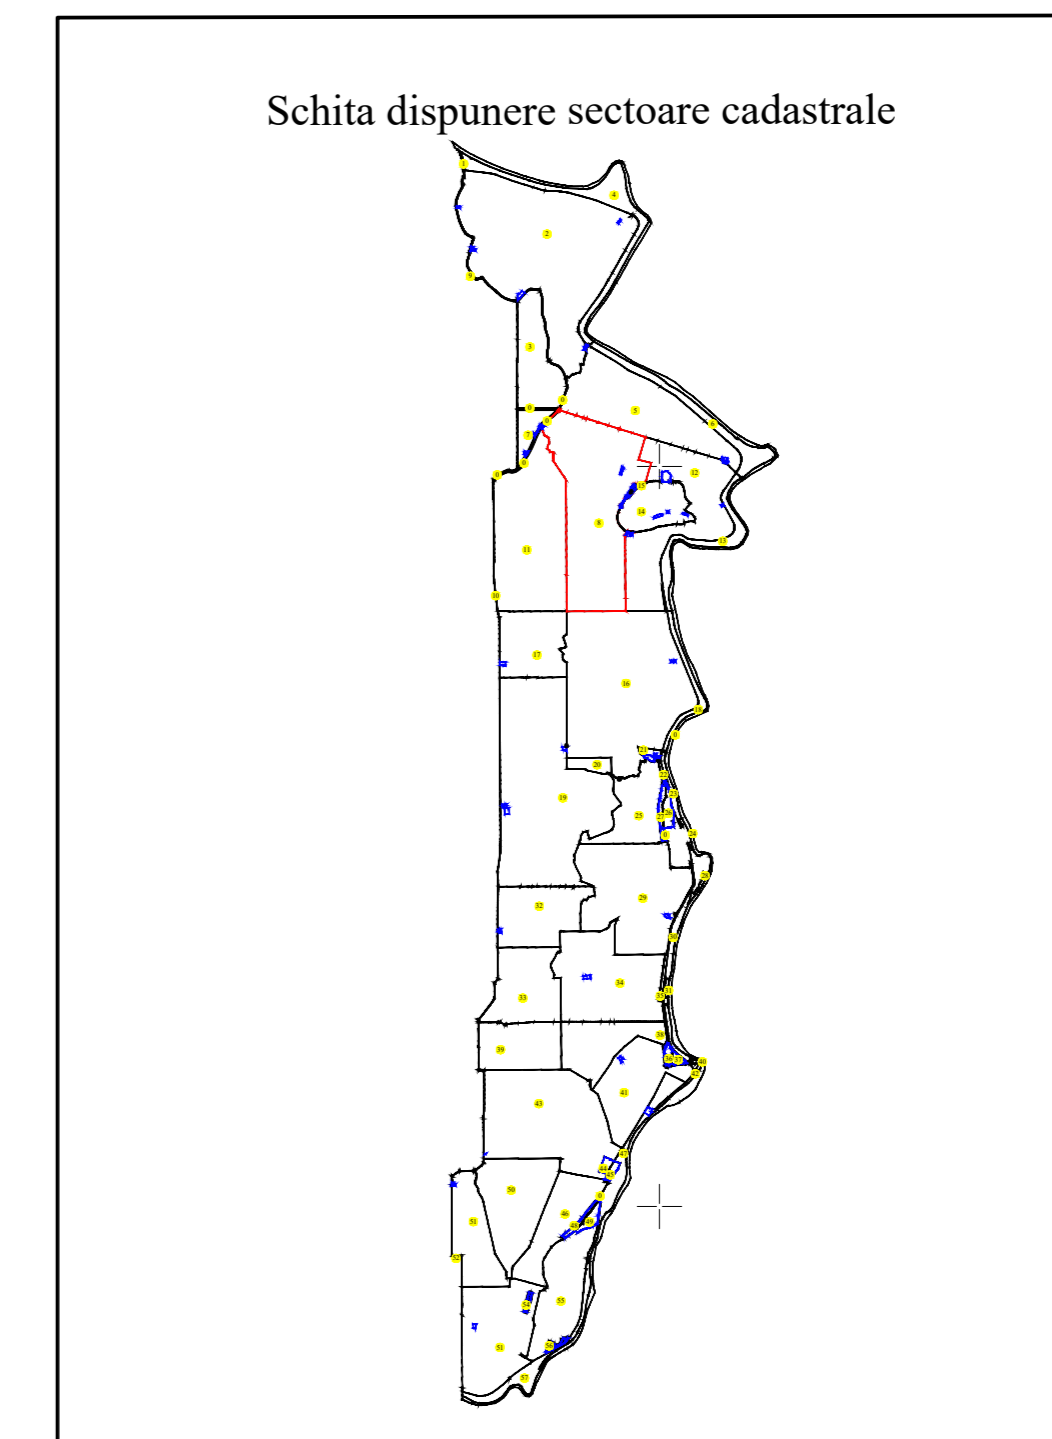


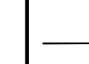
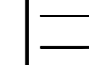
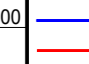


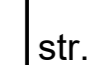
 
 
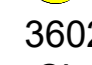
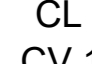
PLAN CADASTRAL
 UAT FRECATEI, JUDEȚUL BRAILA
 Sector Cadastral: 8
 Scara 1:2000
 Sistem de proiecție STEREO 70



SPRE PUBLICARE

DENUMIRE EXECUTANT:
 SC TEAM TOPOGRAFIC SRL
 DATA INTOCMIRII: 14.02.2023

LEGENDA

-  Limita imobil
-  Limita constructii definitive
-  Limita cvartal
-  Limita intravilan
-  Limita UAT
-  Limita sector cadastral
-  Ape curgatoare
-  Numar postal
- 118 Numar postal
- str. Nicolae Labis Denumire strazi
-  Numar tarla
-  Numar sector cadastral
- 36023 ID imobil
- CL Cod constructie
- CV 16 Denumire Cvartal