
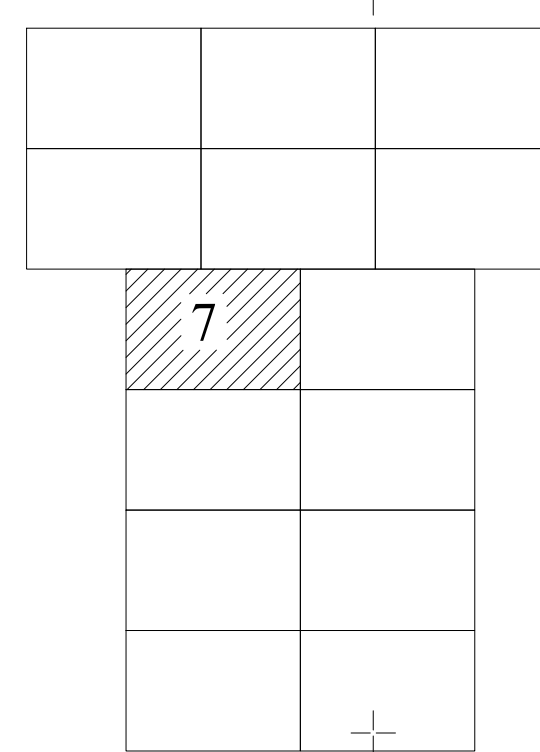


PLAN CADASTRAL  
UAT FRECATEI, JUDEȚUL BRAILA  
Sector Cadastral: 8  
Scara 1:2000  
Sistem de proiecție STEREO 70

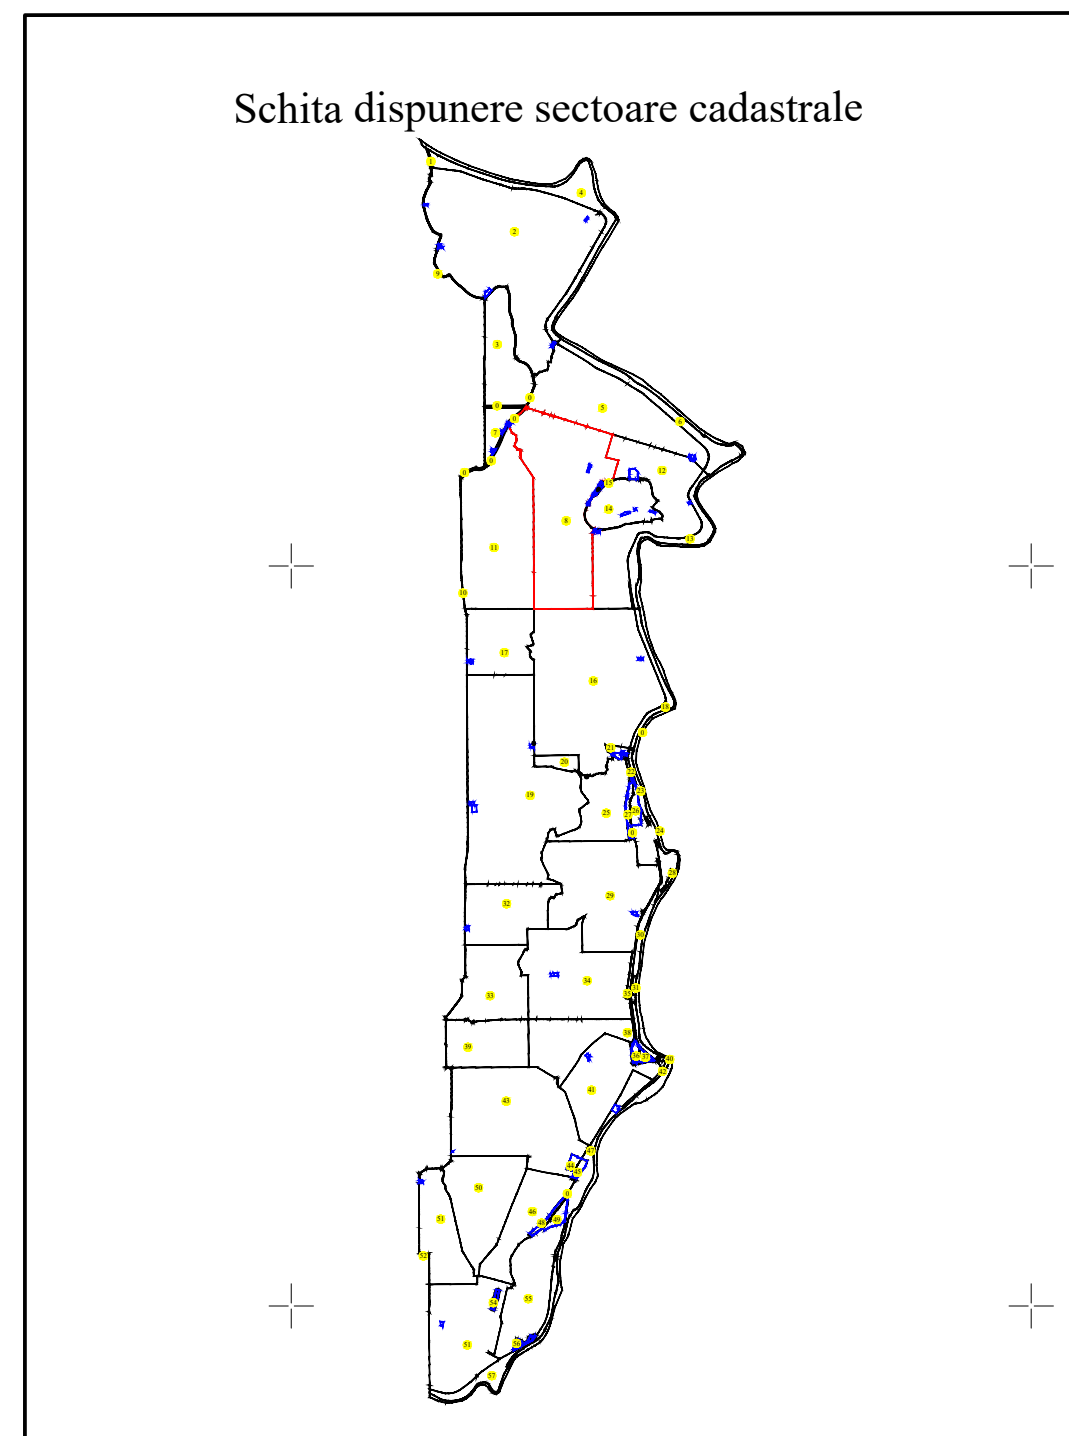

SECTOR 11

51

8

64

861

900

SPRE PUBLICARE

DENUMIRE EXECUTANT:  
SC TEAM TOPOGRAFIC SRL  
DATA INTOCMIRII: 14.02.2023

LEGENDA

- Limita imobil
- Limita constructii definitive
- Limita cvartal
- Limita intravilan
- Limita UAT
- Limita sector cadastral
- Ape curgatoare
- 118 Numar postal
- str. Nicolae Labis Denumire strazi
- Numar tarla
- 36 Numar sector cadastral
- 36023 ID imobil
- CL Cod constructie
- CV 16 Denumire Cvartal