



PLAN CADASTRAL  
UAT Ramnicelu, Jud. Buzau  
Sectorul Cadastral Nr. 26  
Scara 1 : 1 000  
Sistem de proiectie STEREO 70

Anexa nr. 1  
Plansa nr. 3

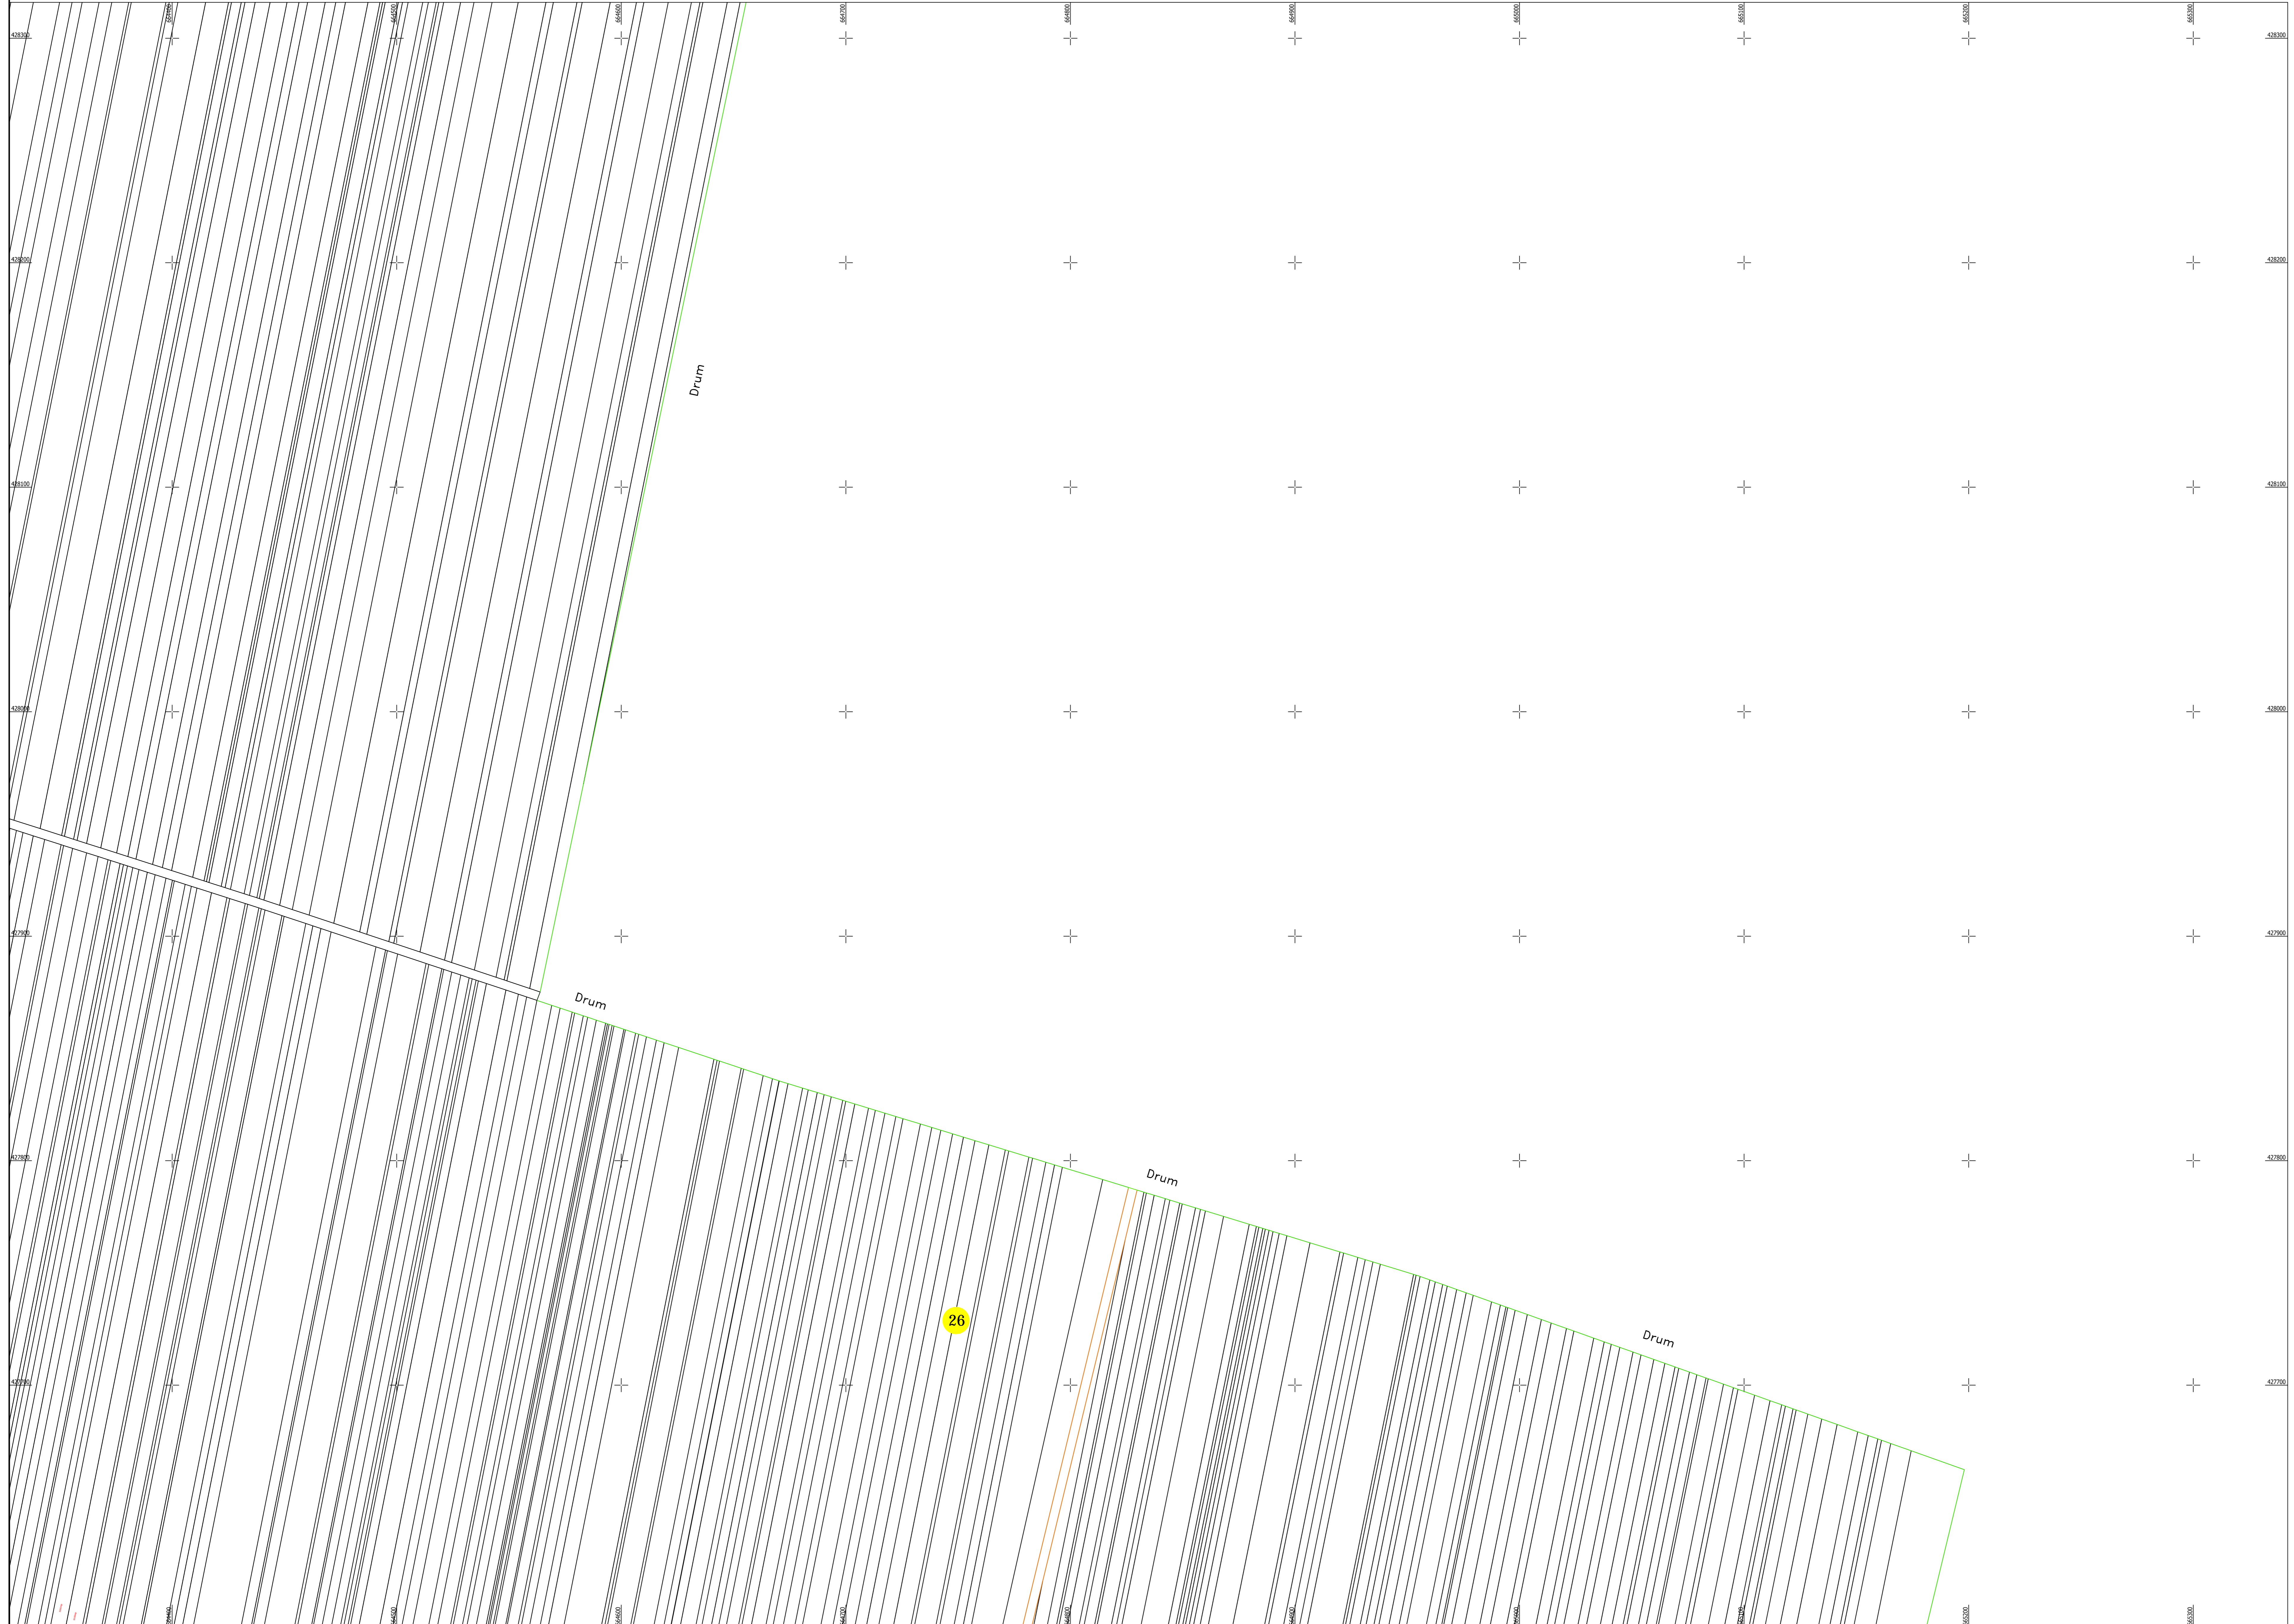

LEGENDA

- (red line) Limita UAT
- (green line) Limita Sector
- (black line) Limita imobil
- (orange line) Drum
- 26 (yellow circle) Numar sector
- 200 (black circle) ID Imobil

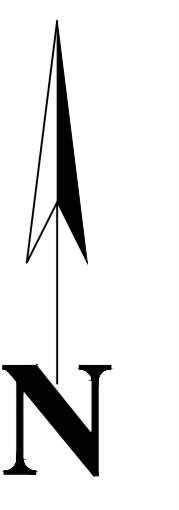


PRESTATOR:  
ROBE SORIN-RADIAN  
CADASTRU, GEODEZIE, CARTOGRAFIE  
RO-Bz-F 0047/2014


Semnatura si Stampila

Data intocmirii: Oct 2022

SCHEMA CU DISPUNEREA SECTOARELOR CADASTRALE

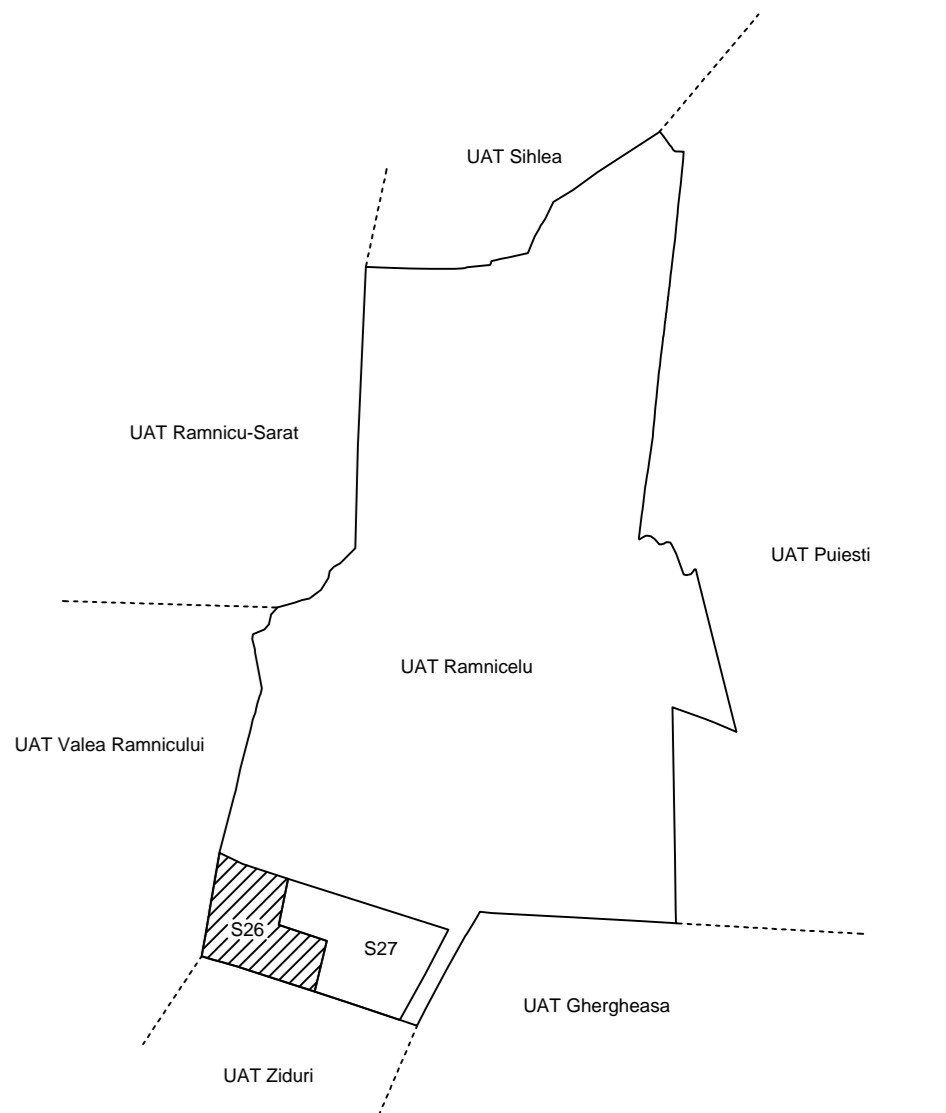

SCHEMA DE RACORDARE A PLANSELOR

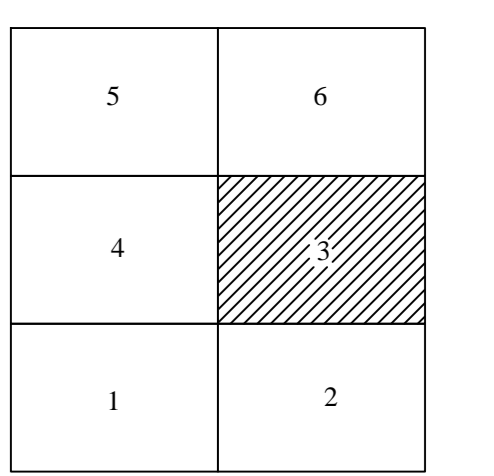

Spre publicare