




**PLAN CADASTRAL**  
**UAT BUDESTI, judetul CALARASI**

Sector cadastral nr. : 14

Scara 1:2000

Sistem de proiectie STEREO 70

Plansa 2/2

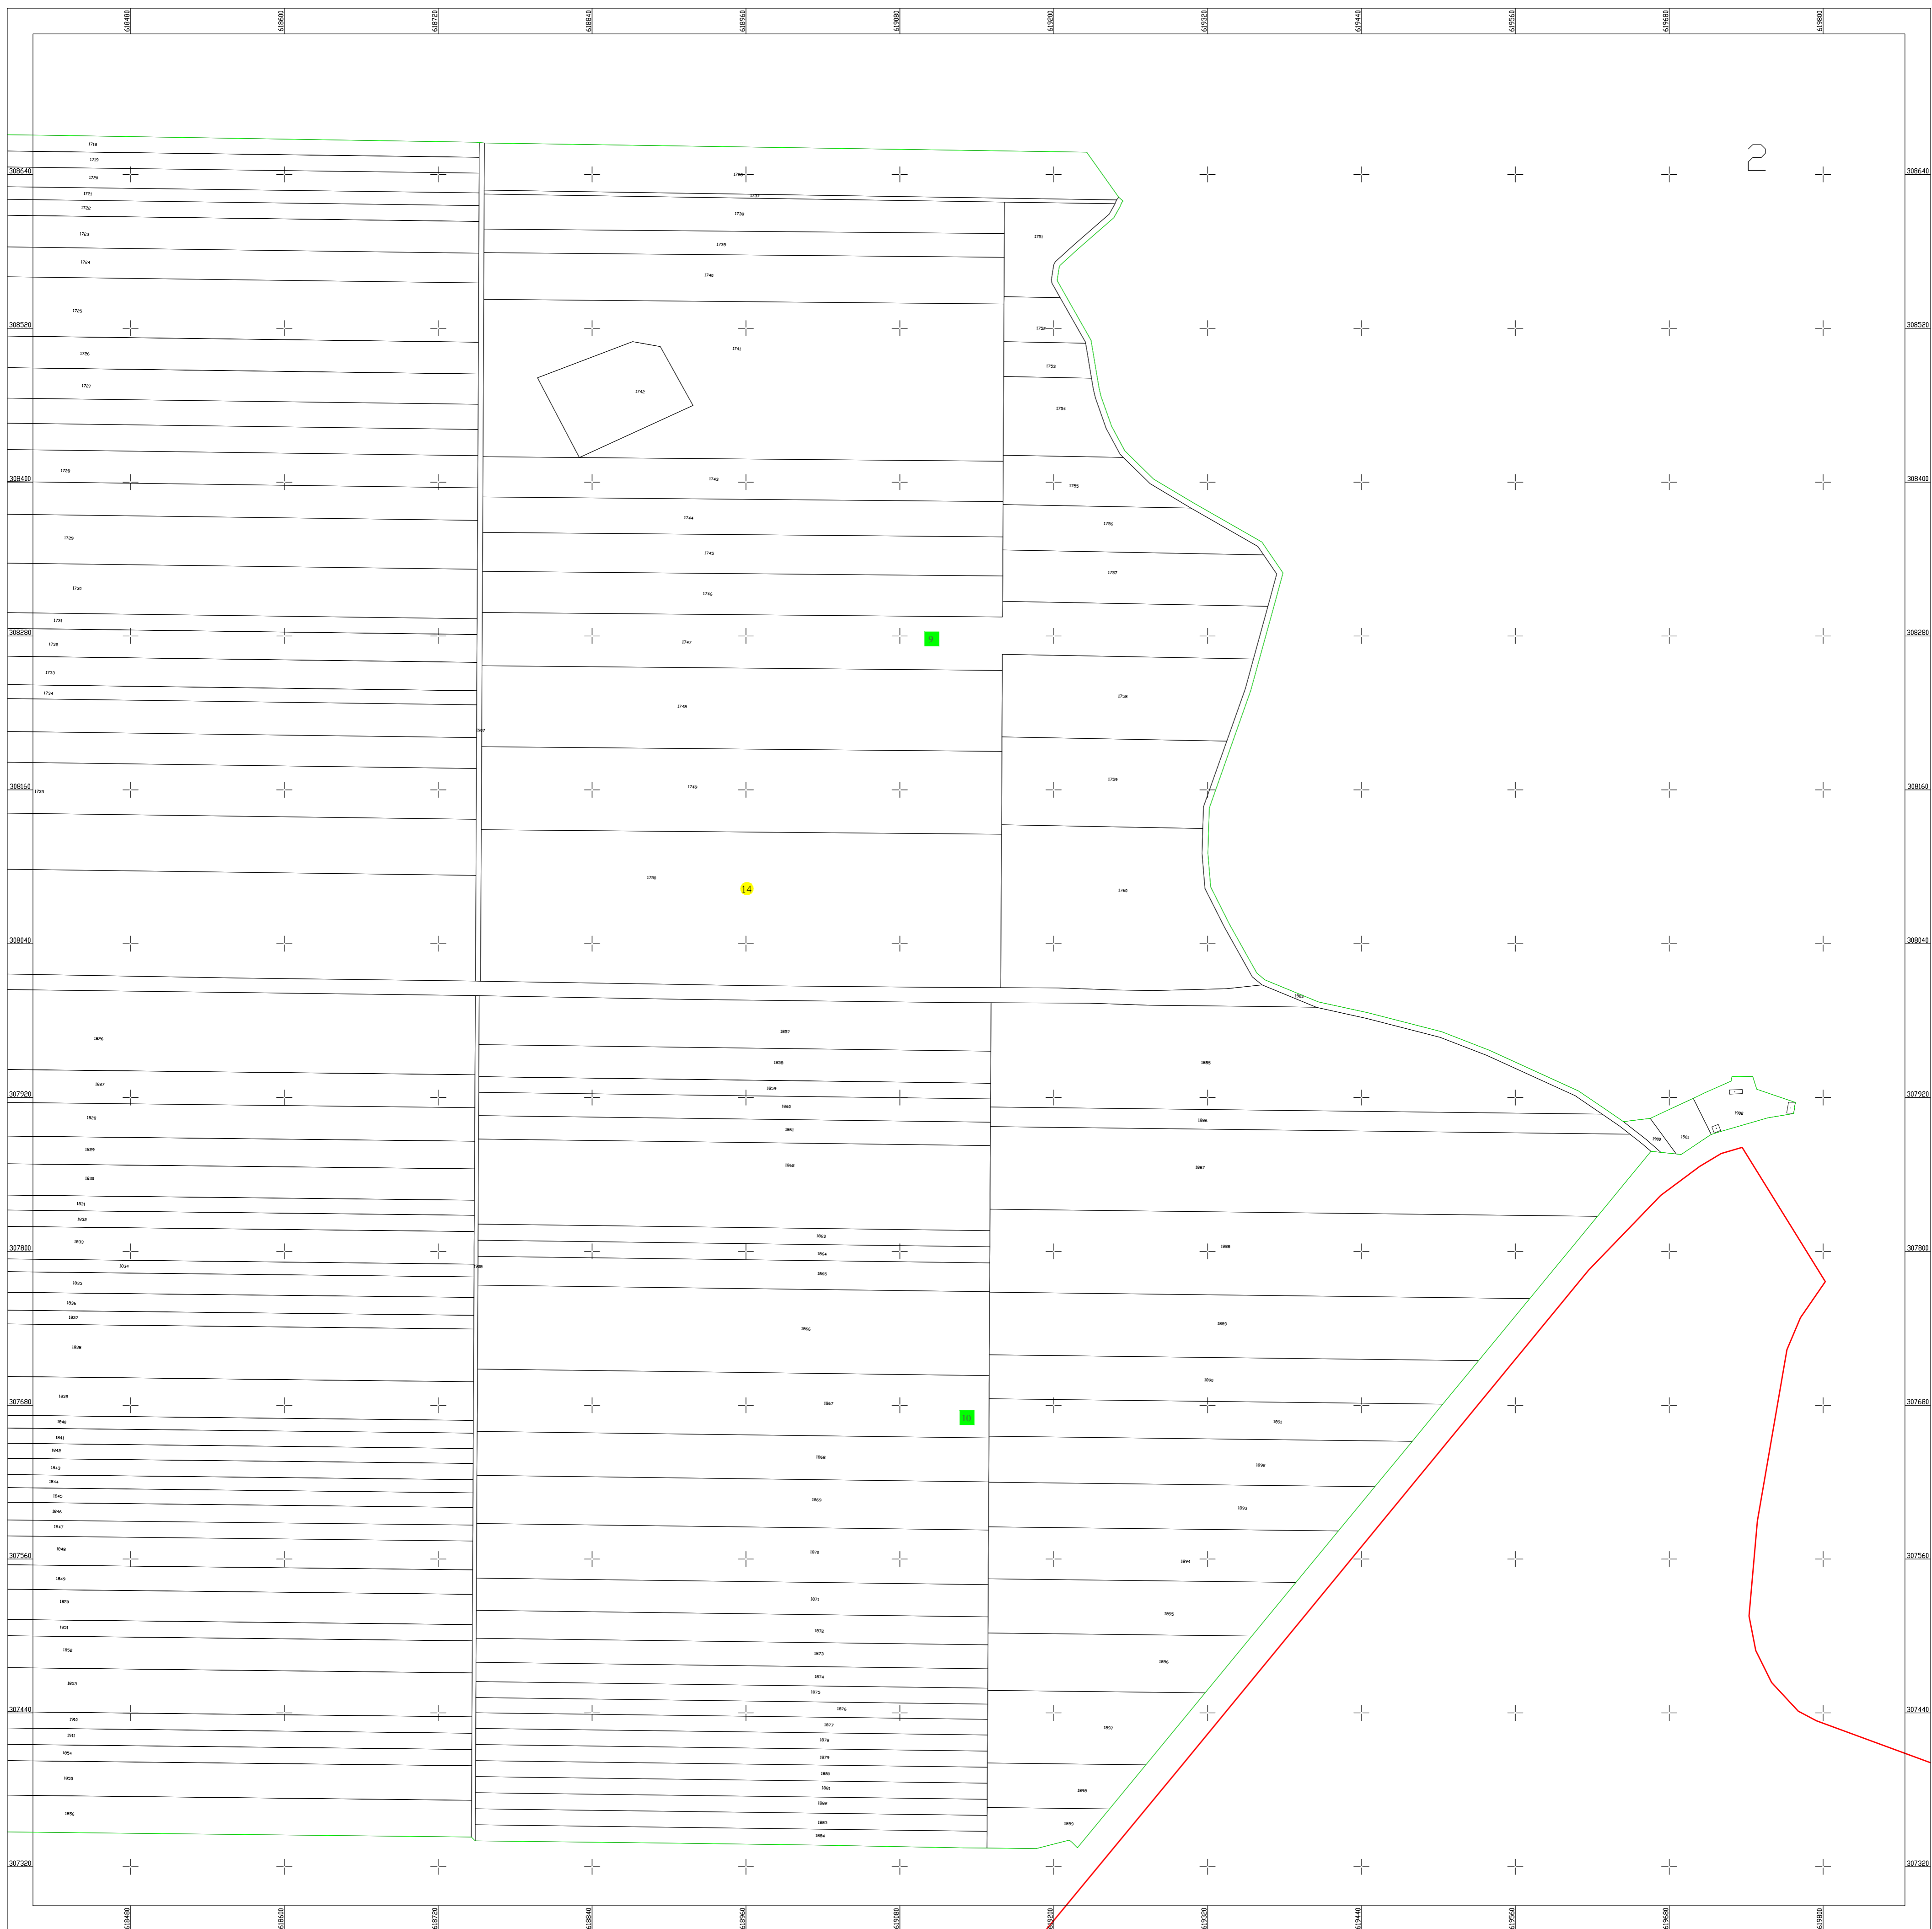

	Limita de judet
	Limita UAT
	Limita sectoarelor cadastrale
	Limita intravilan
	Limita imobil
	Limita constructiilor cu caracter permanent

Documente spre publicare

Schita dispunerii planselor

Schita dispunerii sectoarelor

**LEGENDĂ**

<b>14</b>	Numar sector cadastral
<b>CALARASI</b>	Judet
<b>BUDESTI</b>	UAT
<b>BUDESTI</b>	Localitati
<small>JC 20</small>	<small>Intregografie</small>
<b>PLAN CADASTRAL</b>	Titlu
Setor cadastral nr. 14	Subtitluri, Sector cadastral
1:2000	Scara
1773	ID

<b>ANCPI</b>
<b>Servicii de înregistrare sistematică în Sistemul Integrat de Cadastru și Carte Funciară a imobilelor situate în UAT Budești, jud. Calarasi</b>
GEODETIC SYS S.R.L.
Data aprilie 2023

