




PLAN CADASTRAL
UAT BUDESTI, judetul CALARASI

Sector cadastral nr. : 1

Scara 1:2000

Sistem de proiectie STEREO 70

Plansa 2/3

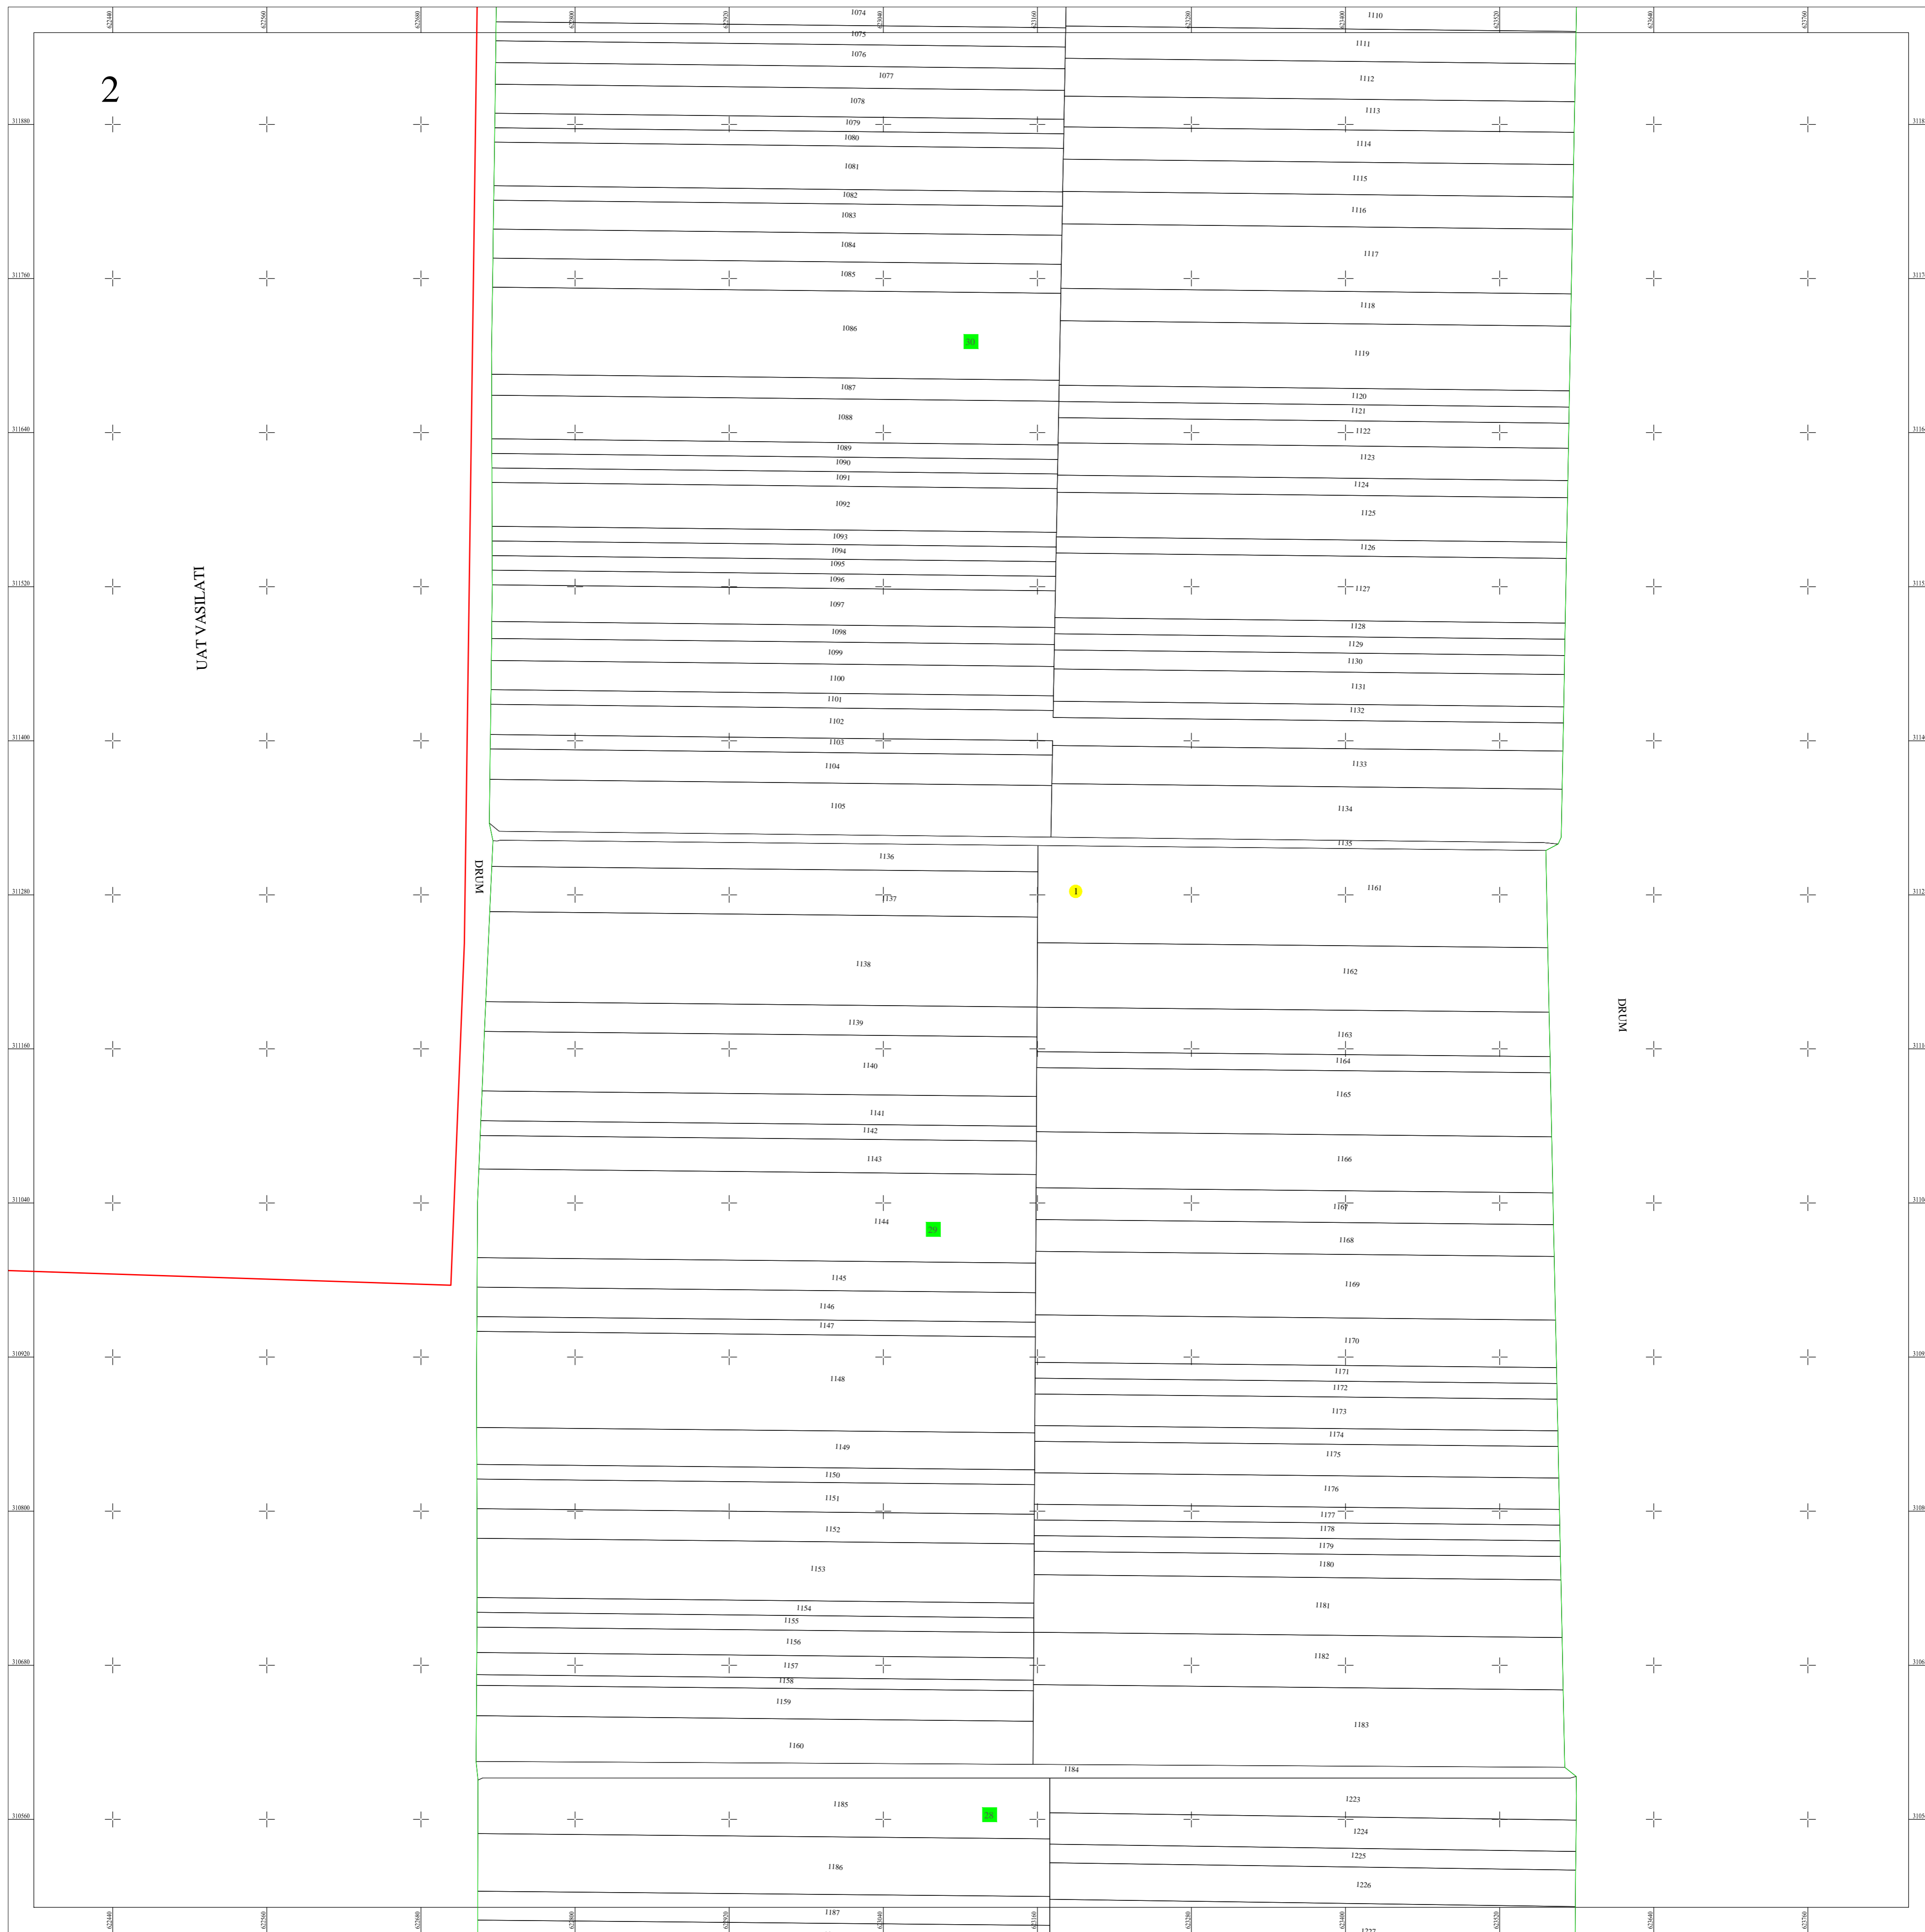

	Limita de judet
	Limita UAT
	Limita sectoarelor cadastrale
	Limita intravilan
	Limita imobil
	Limita constructiilor cu caracter permanent

LEGENDĂ

1	Numar sector cadastral
CALARASI	Judet
BUDESTI	UAT
BUDESTI	Localitati
<small>HC 20</small>	<small>Intregirea</small>
PLAN CADASTRAL	Titlu
Sector cadastral nr. 1	Subtitluri, Sector cadastral
1:2000	Scara
1030	ID

Documente spre publicare

Schita dispunerii planșelor

Schita dispunerii sectoarelor

ANCPI	
Servicii de înregistrare sistematică în Sistemul Integrat de Cadastru și Carte Funciară a imobilelor situate în UAT Budești, jud. Calarasi	
GEODETIC SYS S.R.L.	
Data aprilie 2023	

