




PLAN CADASTRAL
UAT BUDESTI, judetul CALARASI

Sector cadastral nr. : 24

Scara 1:2000

Sistem de proiectie STEREO 70

Plansa 1/2

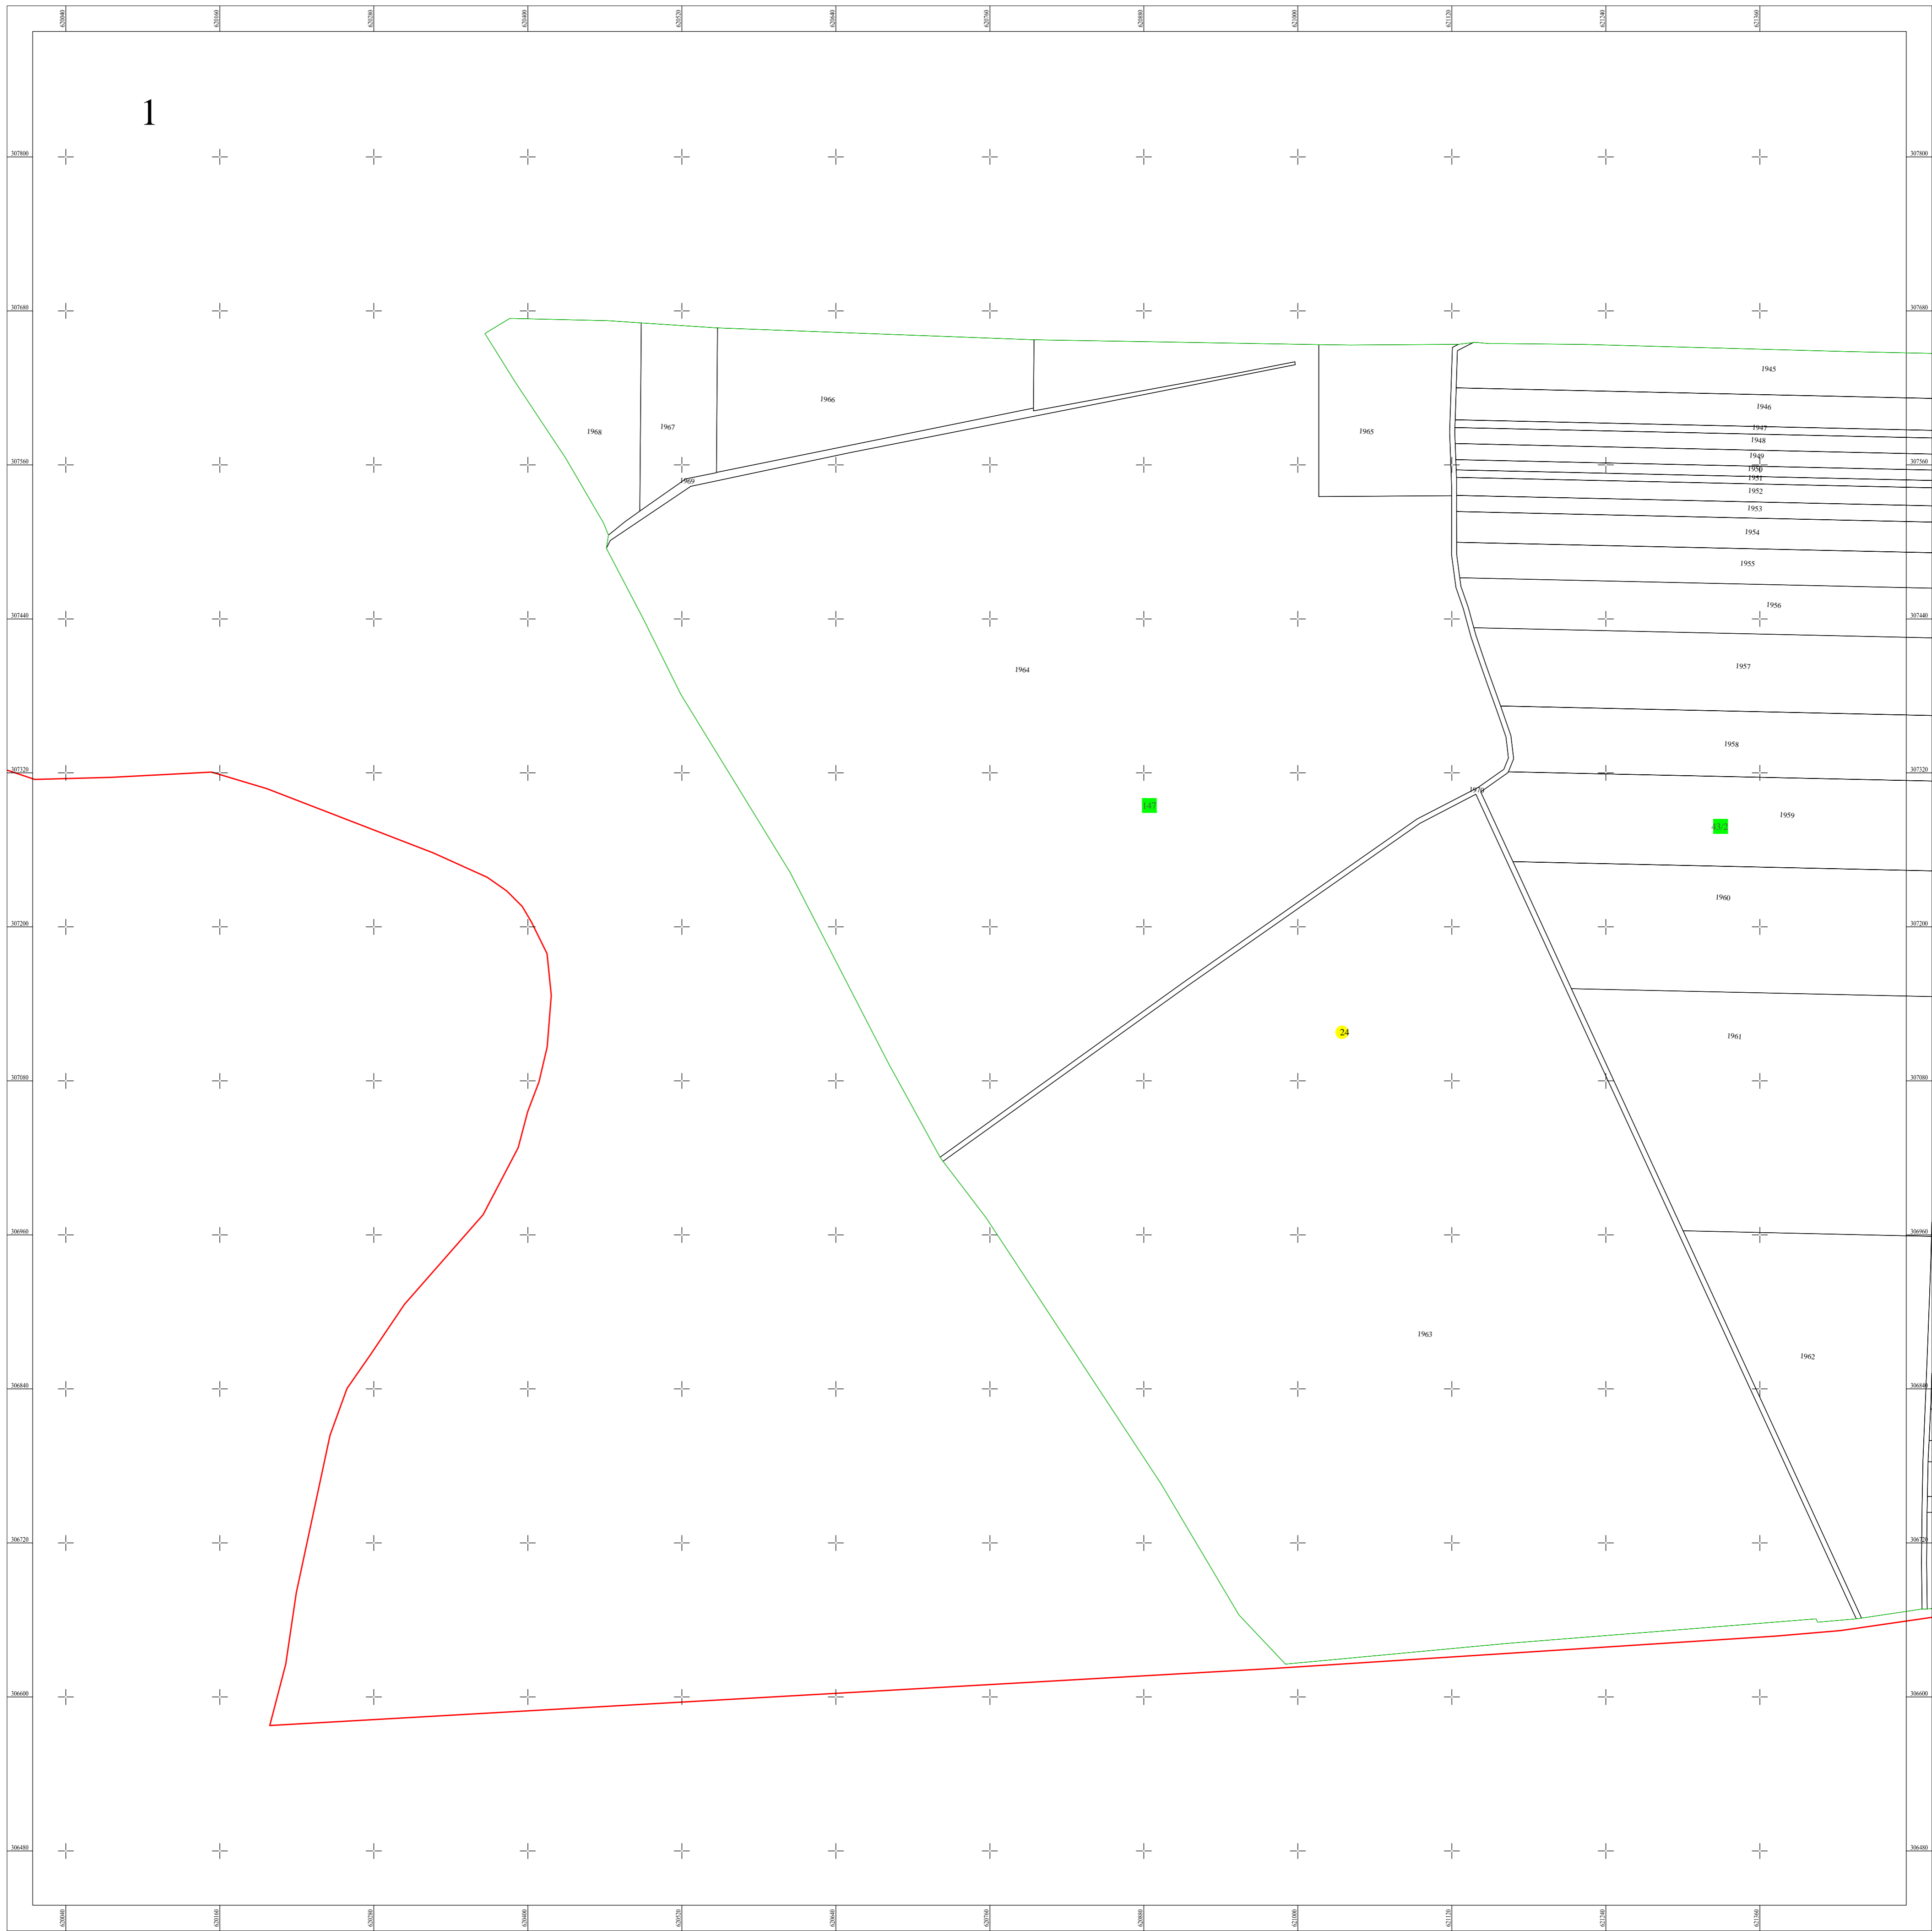

	Limita de judet
	Limita UAT
	Limita sectoarelor cadastrale
	Limita intravilan
	Limita imobil
	Limita constructiilor cu caracter permanent

Documente spre publicare

Schita dispunerii planselor

Schita dispunerii sectoarelor

LEGENDĂ

24	Numar sector cadastral
CALARASI	Judet
BUDESTI	UAT
BUDESTI	Localitati
<small>HC 20</small>	<small>Intregirea</small>
PLAN CADASTRAL	Titlu
Setor cadastral nr. 24	Subtitluri, Sector cadastral
1:2000	Scara
1932	ID

ANCPI
Servicii de înregistrare sistematică în Sistemul Integrat de Cadastru și Carte Funciară a imobilelor situate în UAT Budești, jud. Calarasi
GEODETC SYS S.R.L.
Data martie 2023

