




PLAN CADASTRAL

UAT CUZA VODA , judetul CALARASI, Sector Cadastral nr. 25

Scara 1:2000

Sistem de proiectie STEREO 70

Plansa 1

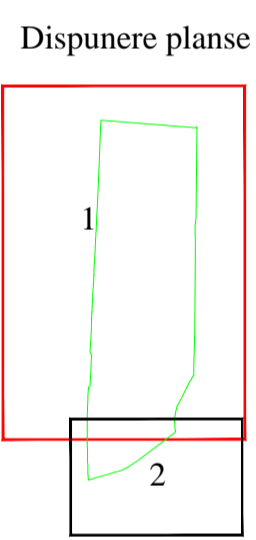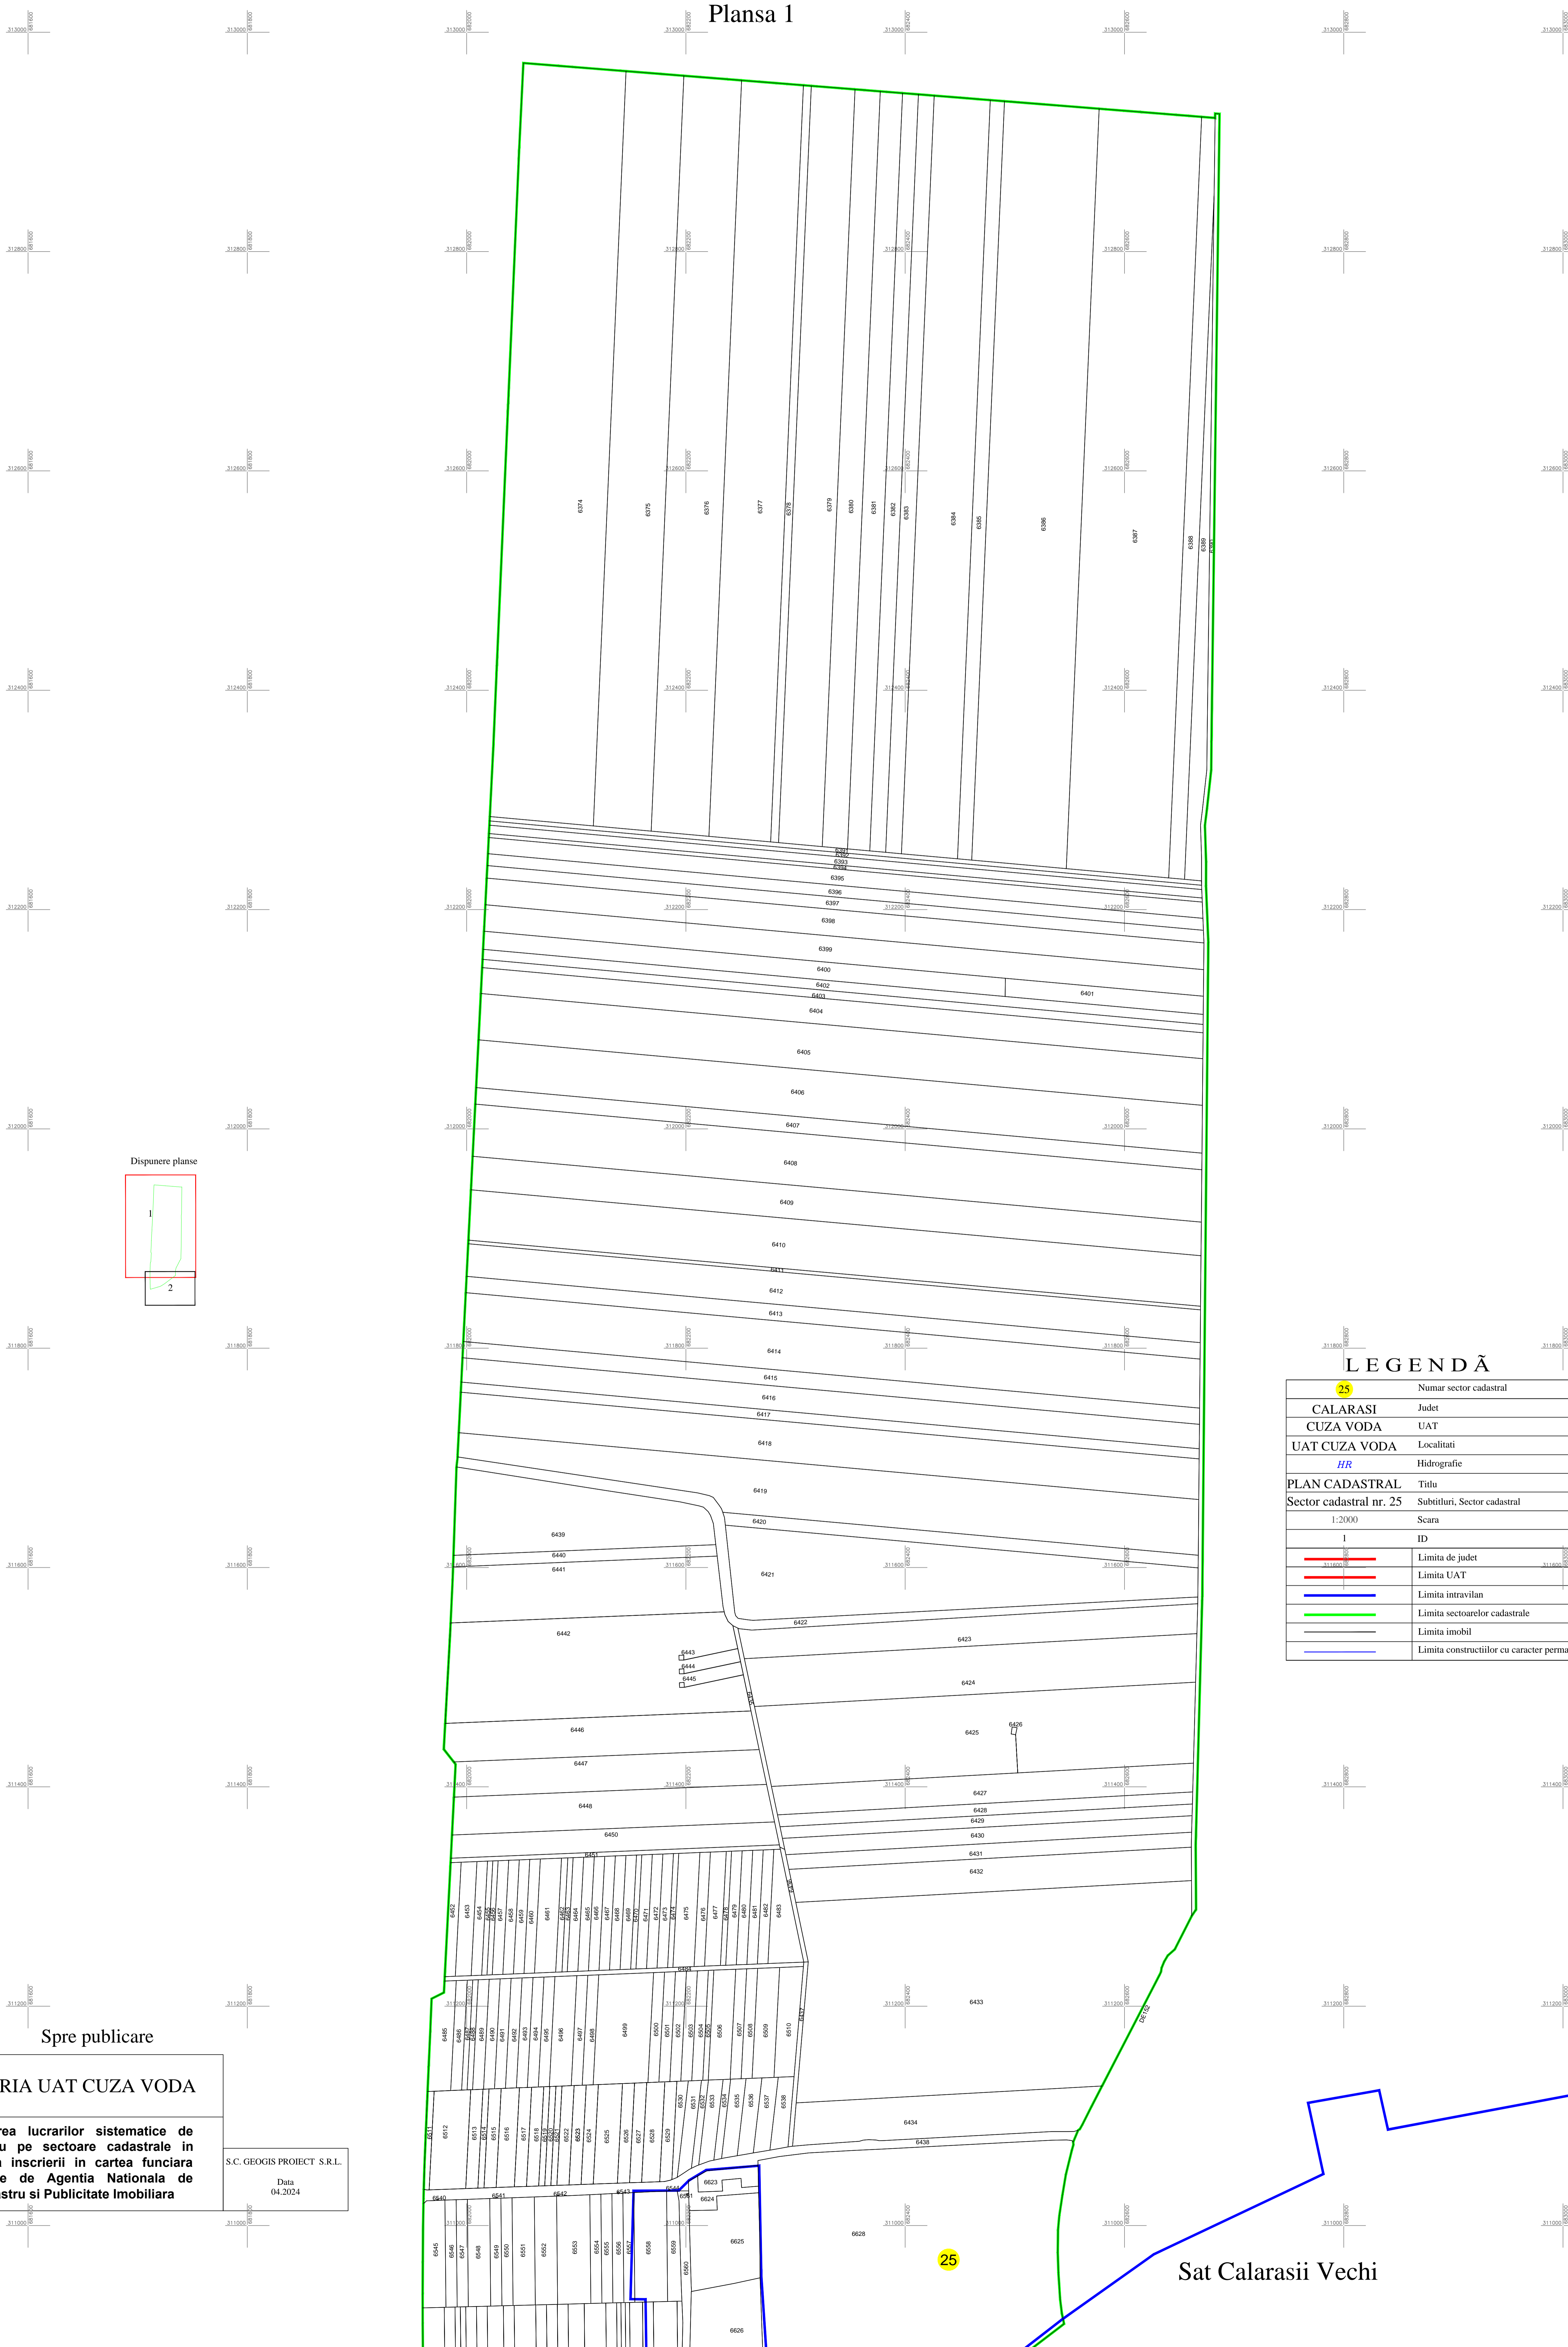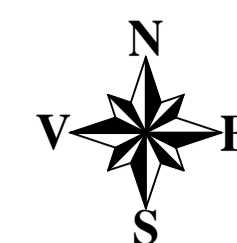

LEGENDĂ	
25	Numar sector cadastral
CALARASI	Judet
CUZA VODA	UAT
UAT CUZA VODA	Localitati
HR	Hidrografie
PLAN CADASTRAL	Titlu
Sector cadastral nr. 25	Subtitluri, Sector cadastral
1:2000	Scara
1	ID
[Red line]	Limita de judet
[Orange line]	Limita UAT
[Blue line]	Limita intravilan
[Green line]	Limita sectoarelor cadastrale
[Black line]	Limita imobil
[Blue line]	Limita constructiilor cu caracter permanent

Spre publicare

PRIMARIA UAT CUZA VODA

Realizarea lucrarilor sistematice de cadastru pe sectoare cadastrale in vederea inscrierii in cartea funciara finantate de Agentia Nationala de Cadastru si Publicitate Imobiliara

S.C. GEOGIS PROIECT S.R.L.
Data
04.2024

25

Sat Calarasi Vechi