


PLAN CADASTRAL

U.A.T. Dragalina, județul CĂLĂRAȘI, Sectore cadastrale: 1, 2, 3, 4, 5, 6, 7, 8, 9, 10, 11, 12, 13, 14, 15, 16, 17, 18, 19, 20, 21, 22, 27, 28, 30, 31, 32, 36, 37, 38, 39, 40, 41, 42, 43, 44, 45, 46, 47, 48, 49, 50, 51, 52, 53, 54, 55, 56, 59, 60, 61, 63, 64, 65, 66, 67, 69, 71




Planșa 32
Spre publicare


Scara 1:2000
Sistem de proiecție STEREO' 1970

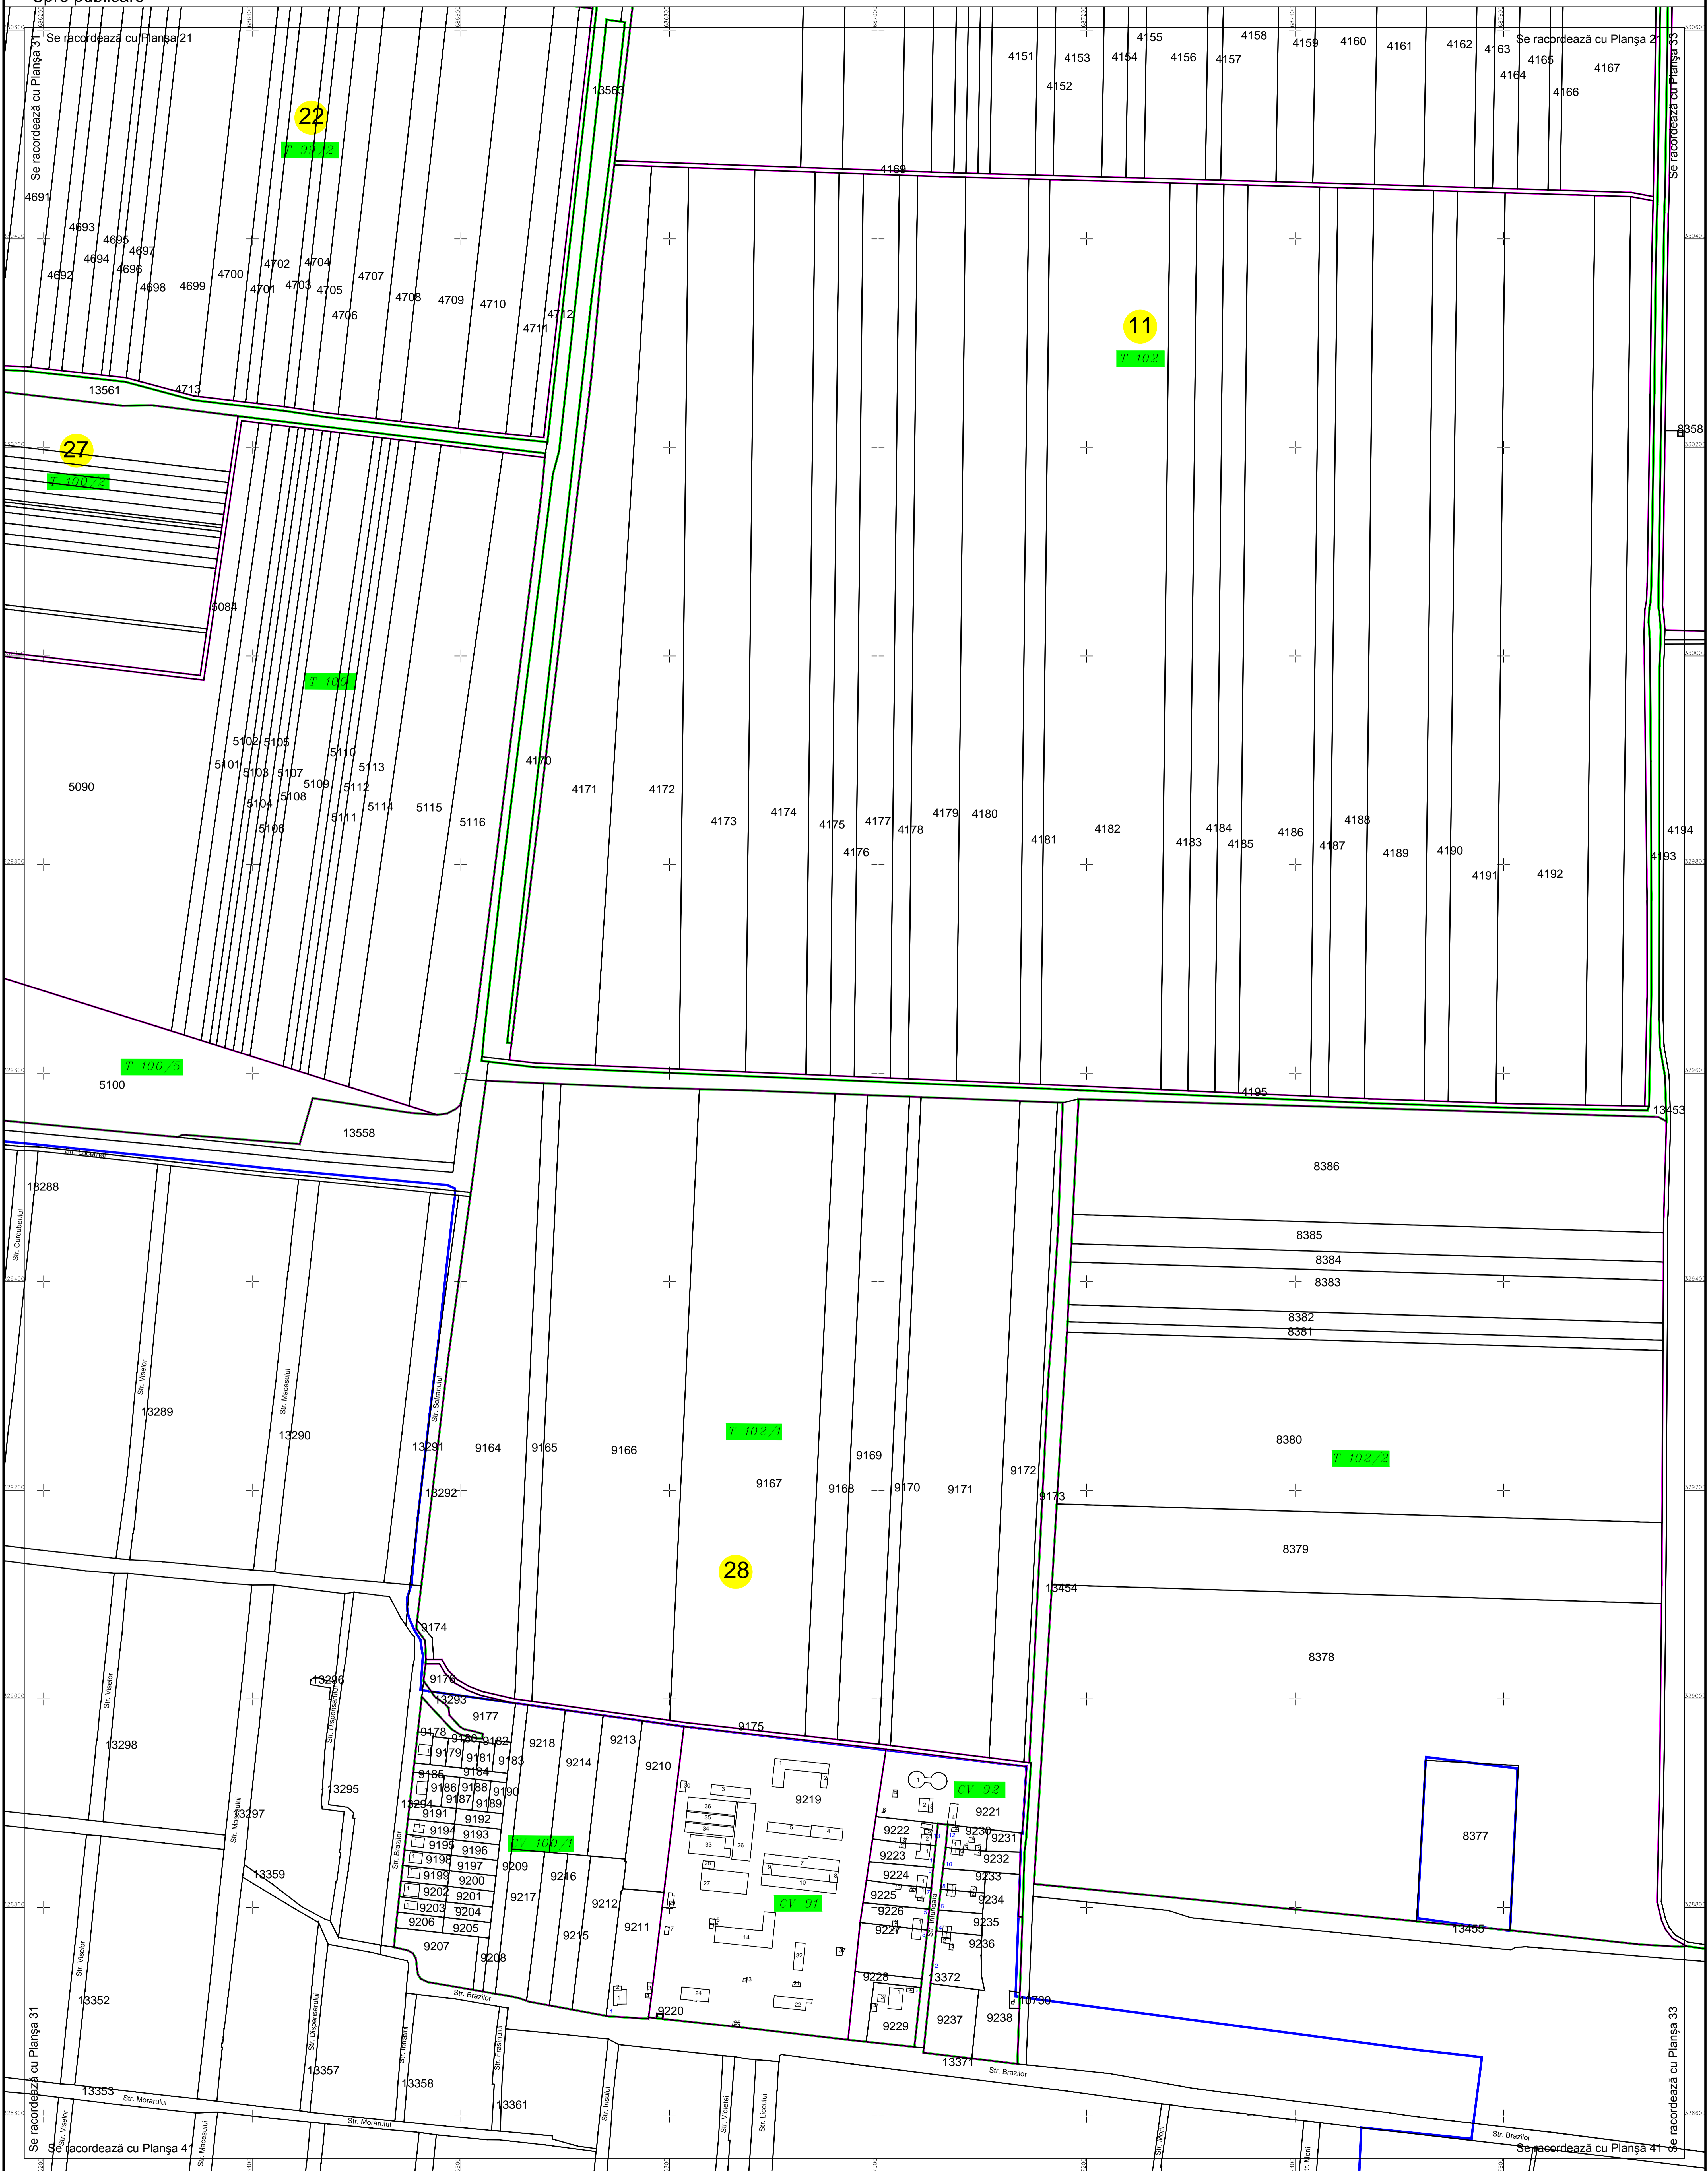

Schema de racordare a planșelor

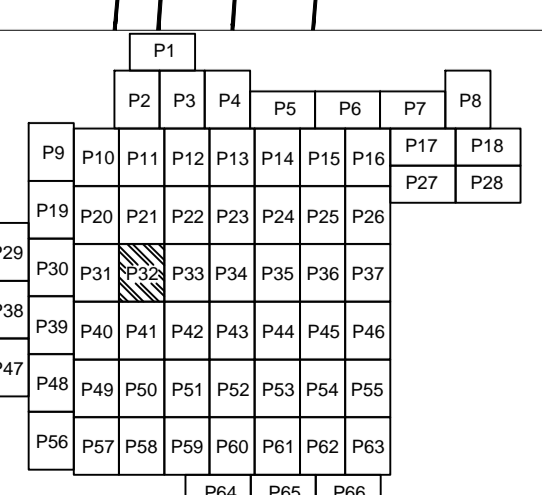

Șchița cu dispunerea sectoarelor cadastrale

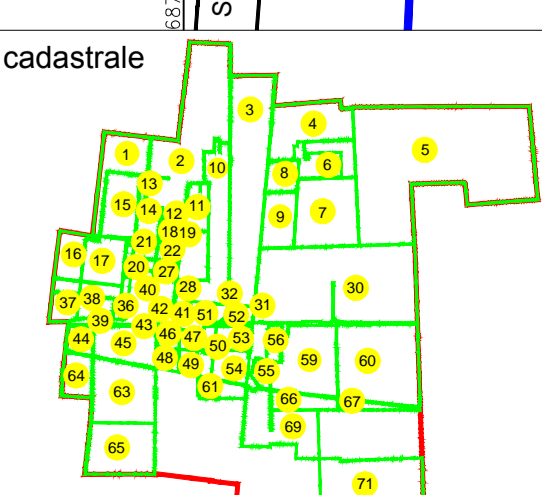

LEGENDA:

[Red line]	Limită UAT
[Green line]	Limită sector cadastral
[Blue line]	Limită intravilan
[Purple line]	Limită țară
[Black line]	Limită imobil
[Black line]	Limită construcții
[Yellow circle with number 2]	Număr sector cadastral
[Green box with number 7171]	ID imobil