


PLAN CADASTRAL

U.A.T. Dragalina, județul CĂLĂRAȘI, Sectoarele Cadastrale 23, 24, 25, 26, 29, 33, 34, 35, 121, 122, 123, 124, 125, 126, 127, 128, 129, 130, 131, 132, 133, 134, 135, 136, 137, 138, 139, 140, 141, 142, 143, 144, 145, 146, 147, 148, 149, 150, 151, 152, 153, 154, 155, 156, 157, 158, 159, 160, 161, 162, 163, 164, 165, 166, 167, 168, 169, 170, 171, 172, 173, 174, 175, 176, 177, 178, 179, 180, 181, 182, 183, 184, 185, 186, 187, 188, 189, 190, 191, 192, 193, 194, 195, 196, 197, 198, 199, 200, 201, 202, 203, 204, 205, 206, 207, 208



Planșa 12
Spre publicare

Scara 1:1000
Sistem de proiecție STEREO' 1970

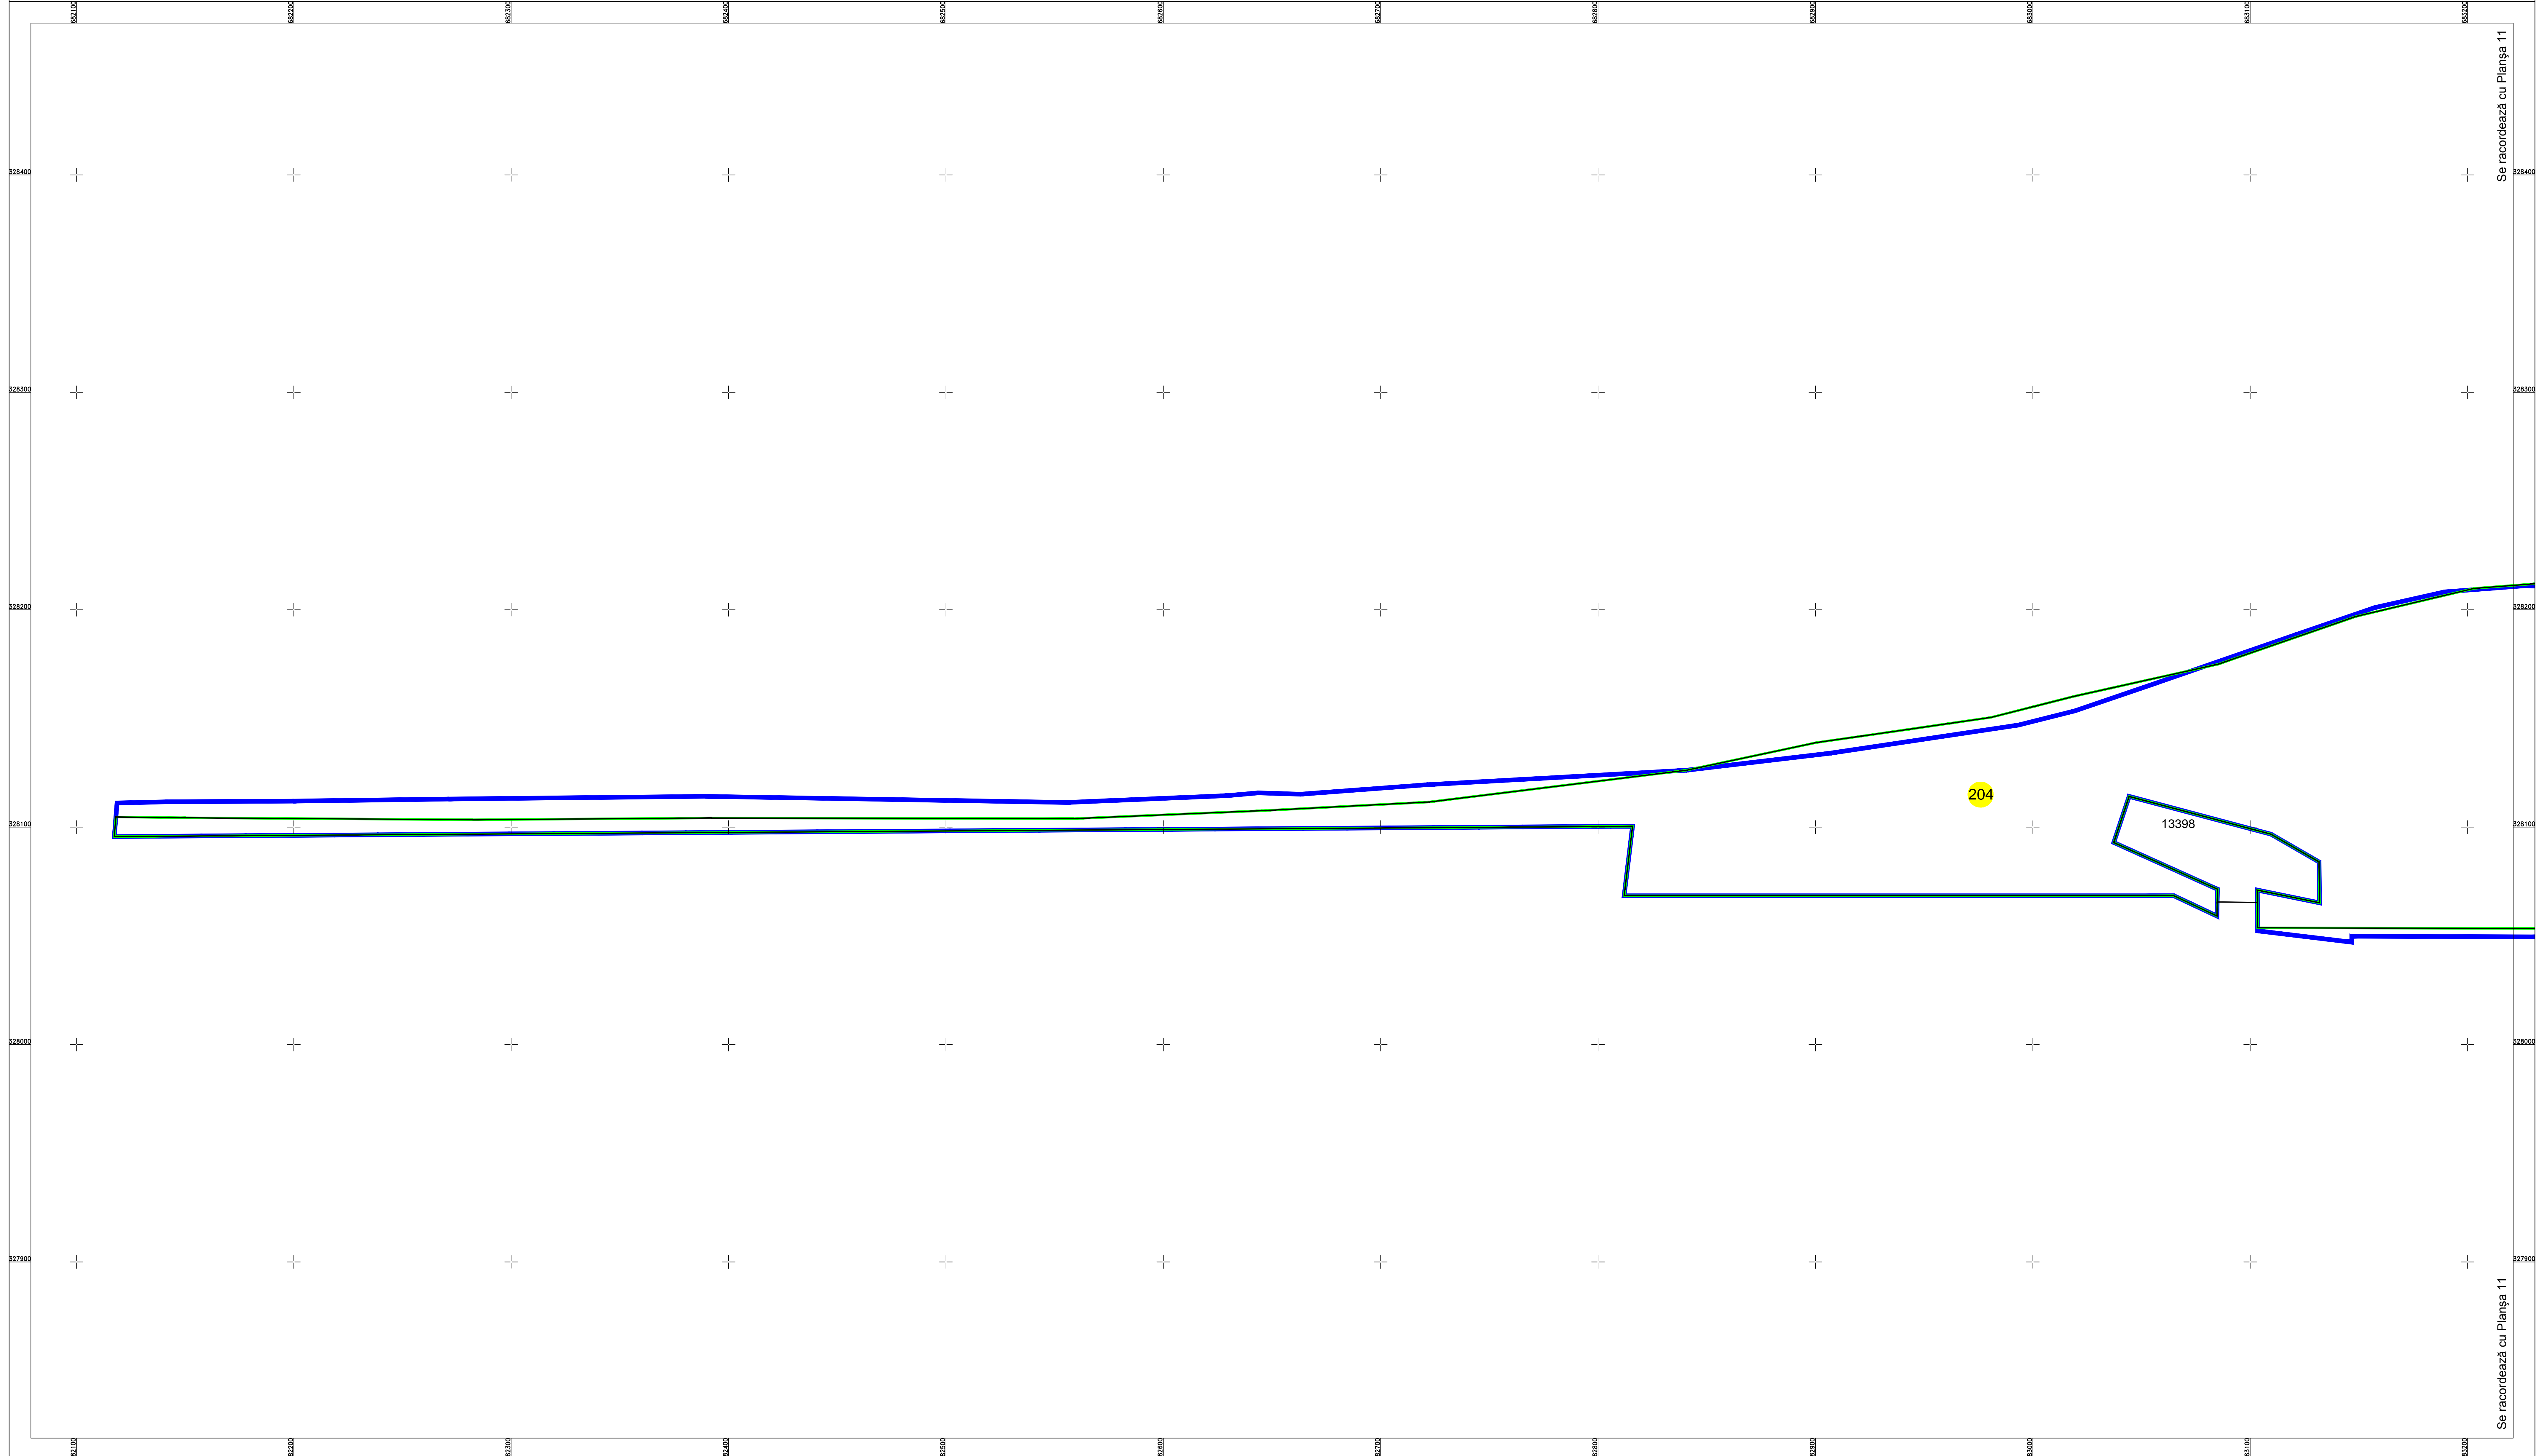

Se racordează cu Planșa 11

SC Komora Engineering SRL

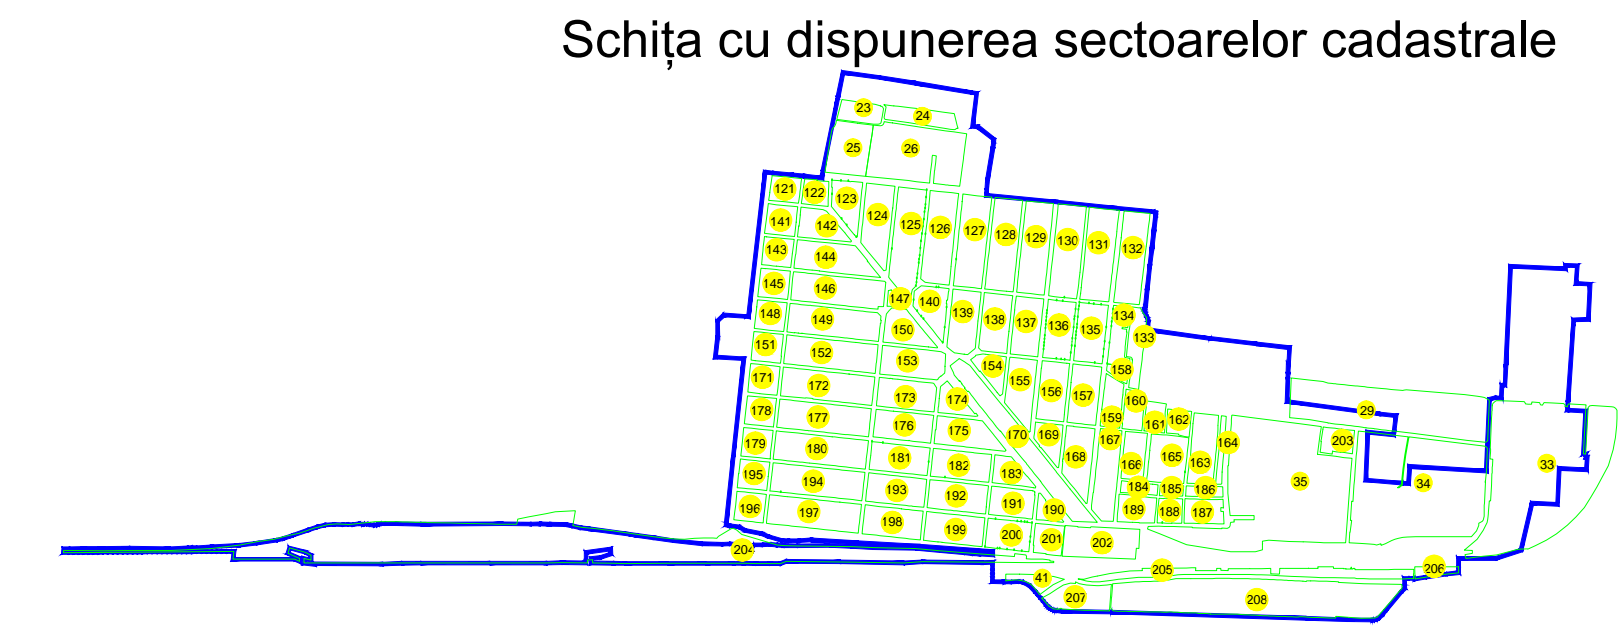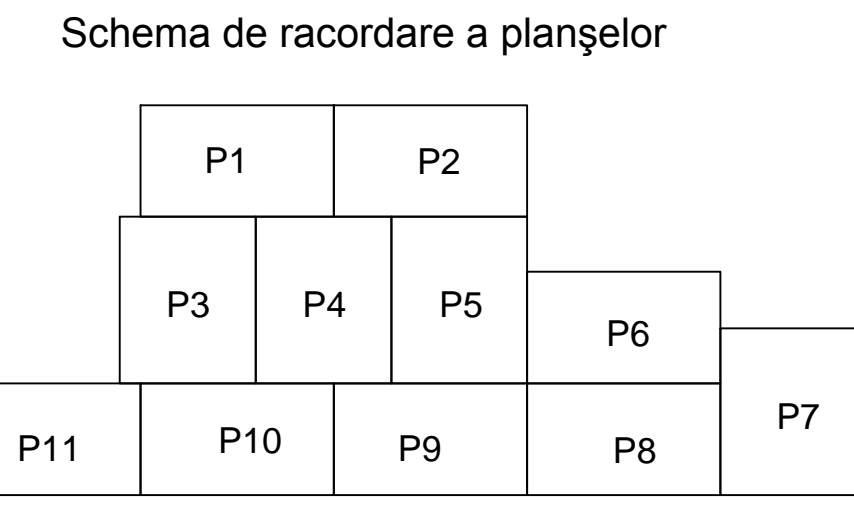

LEGENDĂ:

—	Limită UAT
—	Limită sector cadastral
—	Limită intravilan
—	Limită tarla
—	Limită imobil
—	Limită constructii
123	Număr sector cadastral
9749	ID imobil