


PLAN CADASTRAL SECTOR 21  
UAT FUNDENI, JUDEȚUL CALARASI  
SPRE PUBLICARE

Scara 1:2000  
Sistem de proiecție STEREO 70



SECTOR 6

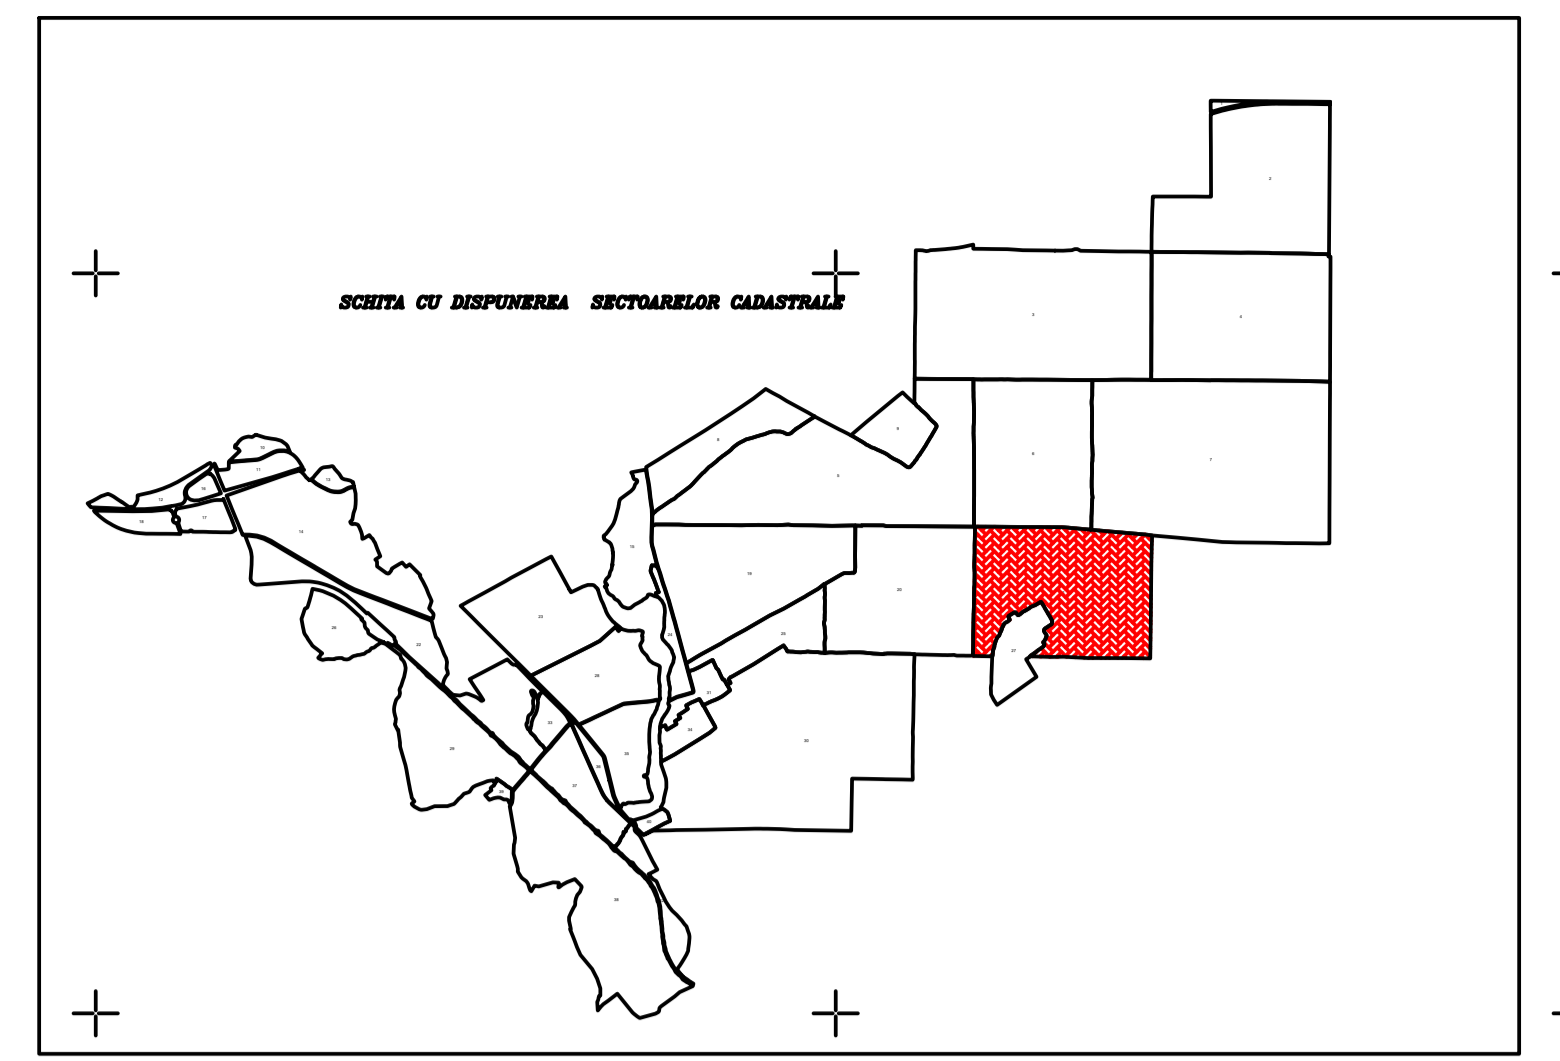

**LEGENDA**

	Limita imobil
	Limita constructii definitive
	Limita cvartal
	Limita intravilan
	Limita UAT
	Limita sector cadastral
	Ape curgatoare (Dunarea)
118	Numar postal
str. N. Labis	Denumire strazi
	Numar sector cadastral
36023	ID imobil
C1	Cod constructie
T 16	Denumire Cvartal/Tarla

DENUMIRE EXECUTANT:  
DRAGOS ALEXANDRESCU  
DATA INTOCMIRII: 23.05.2023