



**PLAN CADASTRAL**  
**JUDETUL CĂLĂRAȘI, UAT VASILATI**  
**Sector Cadastral 16**

Copie Spre Publicare  
 Scara 1:1000  
 Sistem de proiectie "STEREO '70"  
 - Plansa 2-

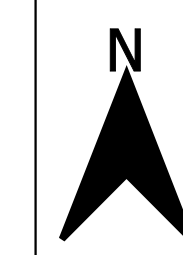


SCHITA DE RACORDARE A PLANSELOR

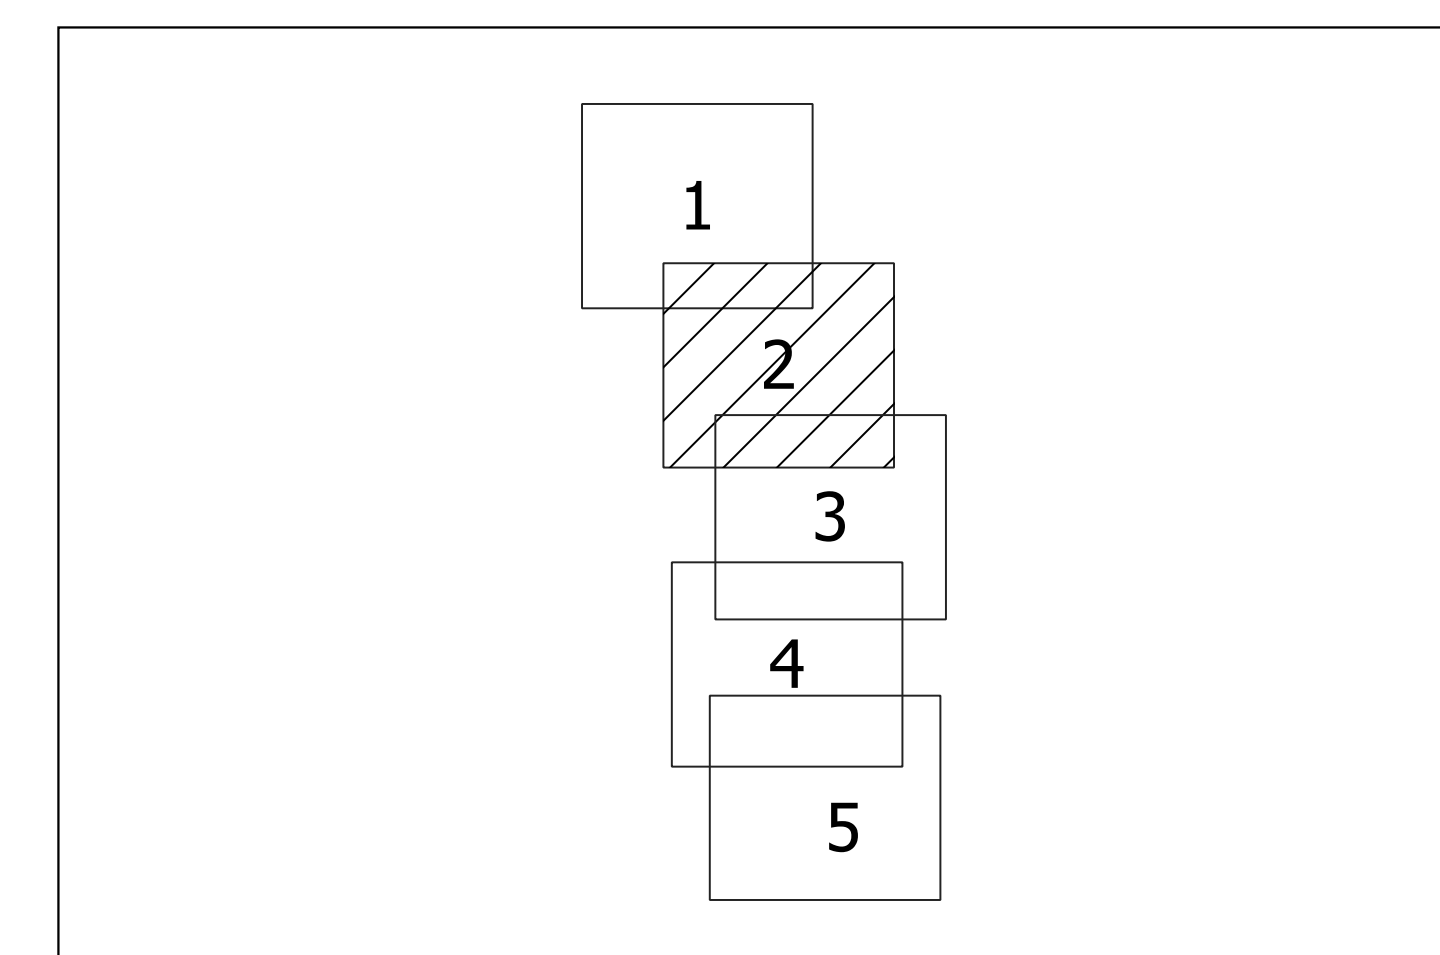

**LEGENDA**

- 20 ID Imobil
- T1 Numar Tarla
- 1 Numar Sector
- Limita UAT
- Limita Sector
- Limita Tarla
- Limita Imobile
- Limita imobile
- Limita Constructii
- Limita Intravilan
- 1 Toponimie
- 1 Numere Postale

**SCHITA DISPUNERII SECTORULUI CADASTRAL**

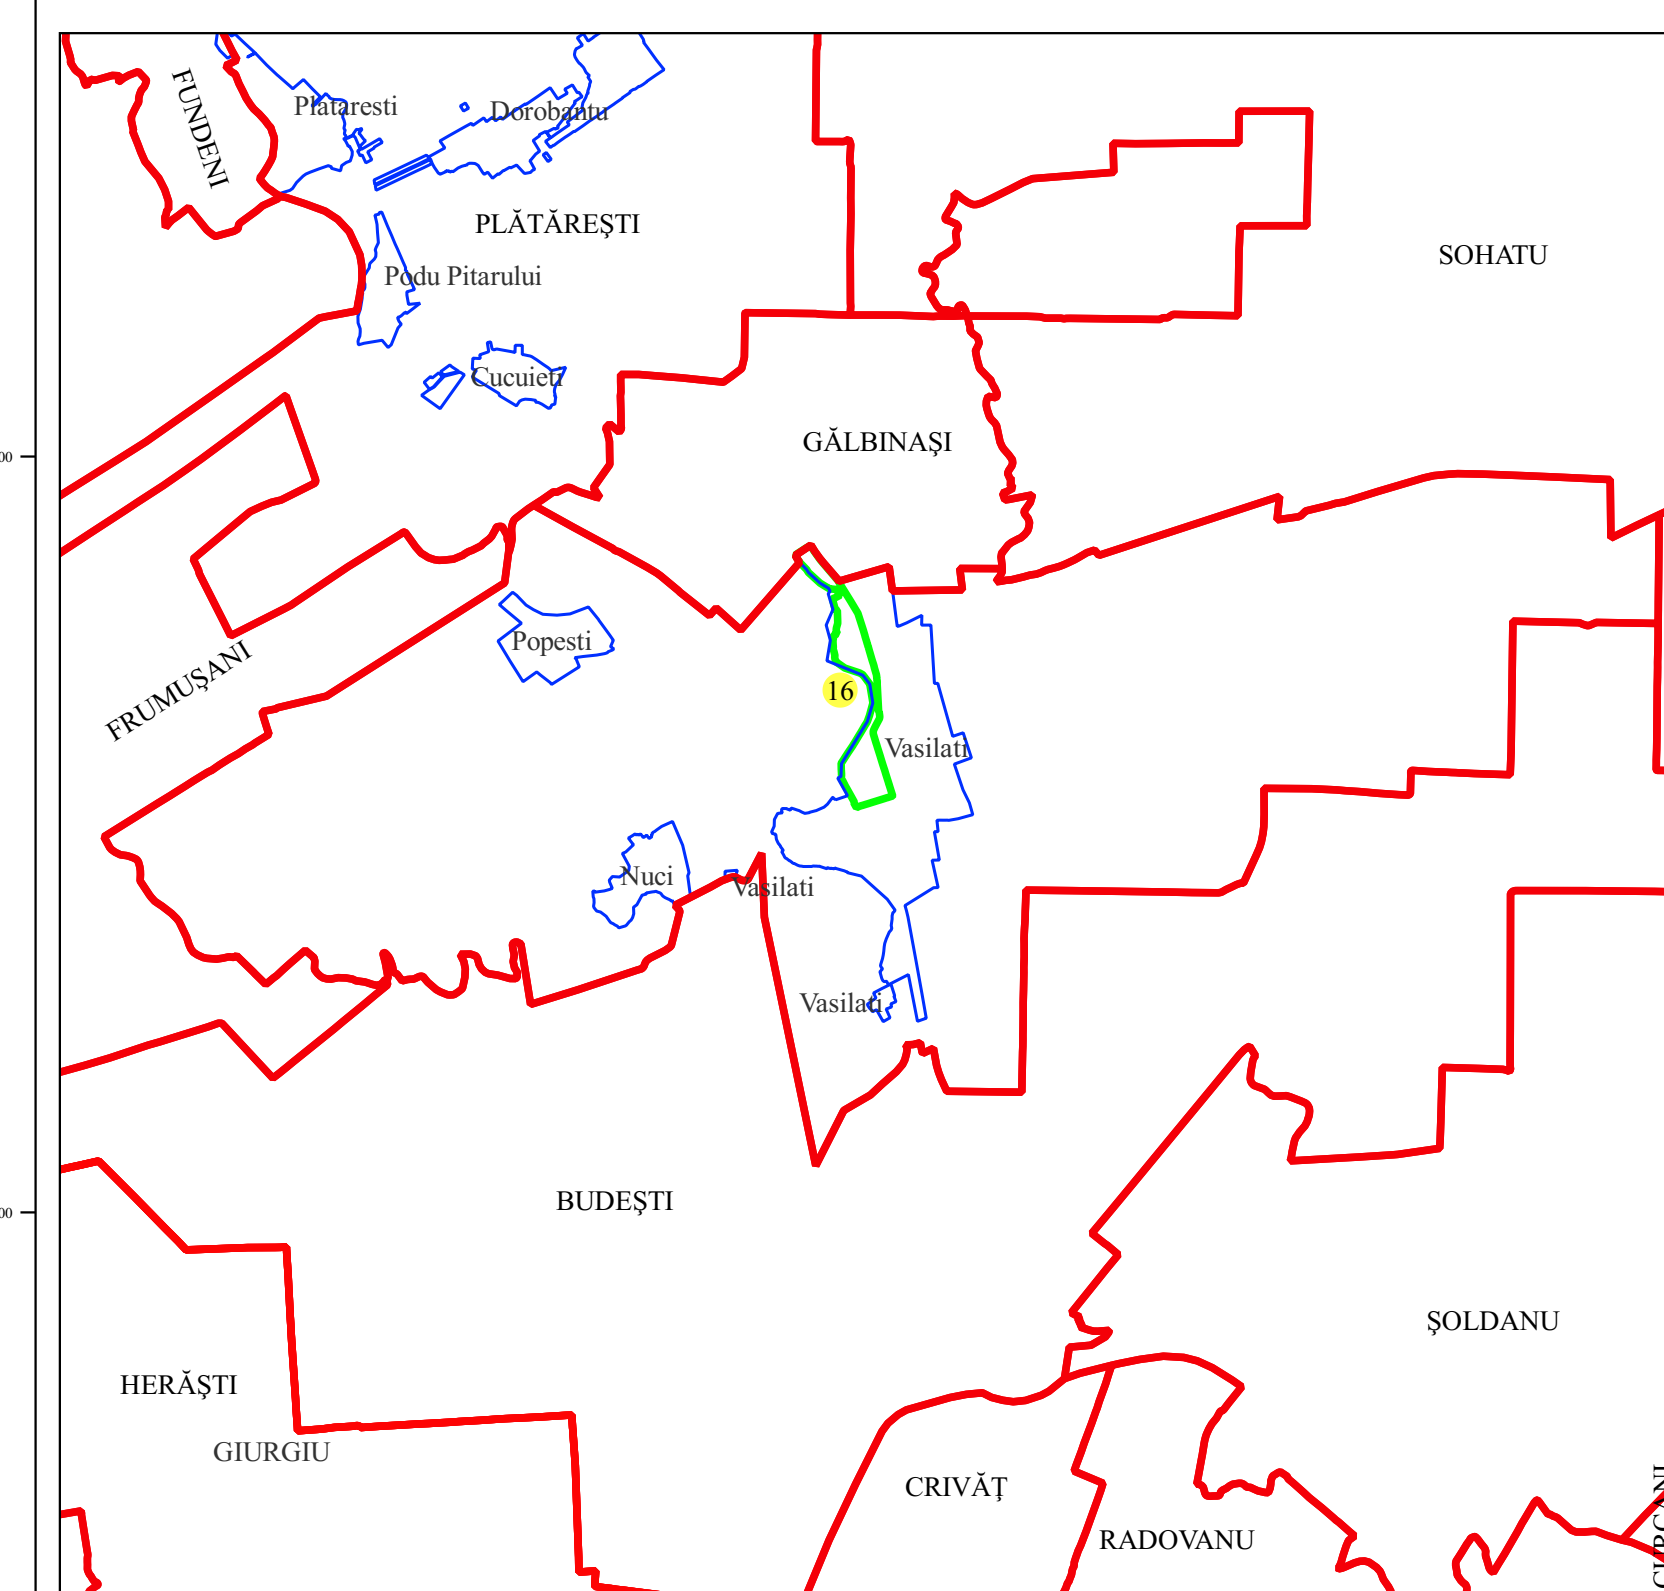

Executant  
 SC SYSCAD SOLUTIONS SRL  
 ing. Iliea Liviu Constantin  
 Data 14.09.2022

