



PLAN CADASTRAL
JUDETUL CĂLĂRAȘI, UAT VASIILAȚI
Sector Cadastral 18

Copie Spre Publicare
 Scara 1:1000
 Sistem de proiectie "STEREO '70"
 - Plansa 2 -

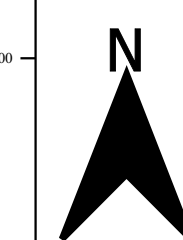


SCHITA DE RACORDARE A PLANSELOR

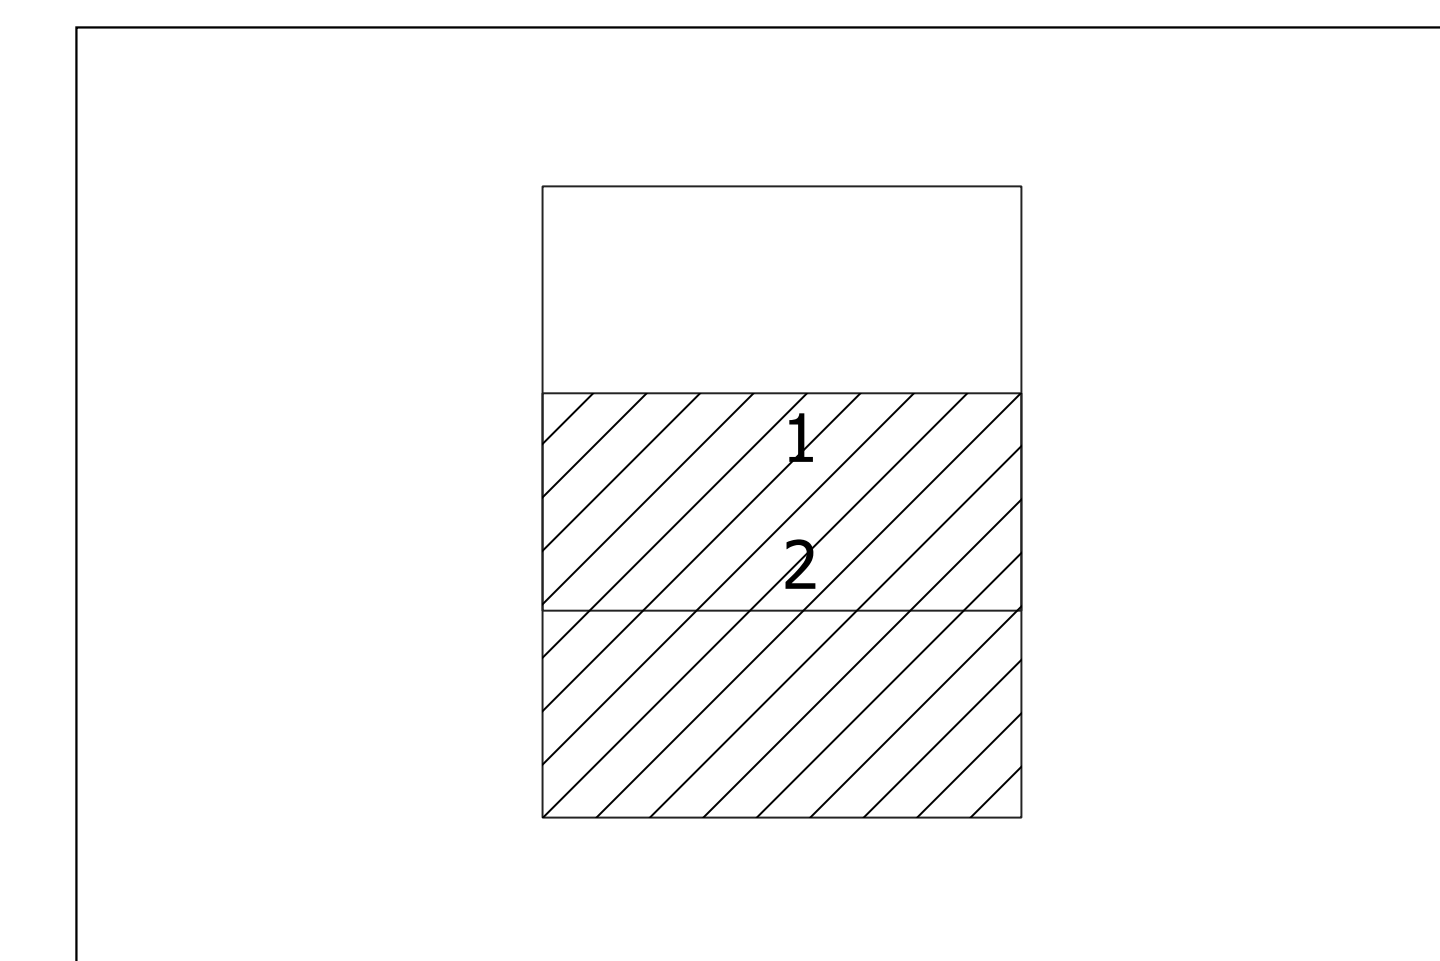

LEGENDA

- 20 ID Imobil
- T1 Numar Tarla
- 1 Numar Sector
- Limita UAT
- Limita Sector
- Limita Tarla
- Limita Imobile
- Limita imobile
- Limita Constructii
- Limita Intravilan
- 1 Toponimie
- 1 Numere Postale

SCHITA DISPUNERII SECTORULUI CADASTRAL

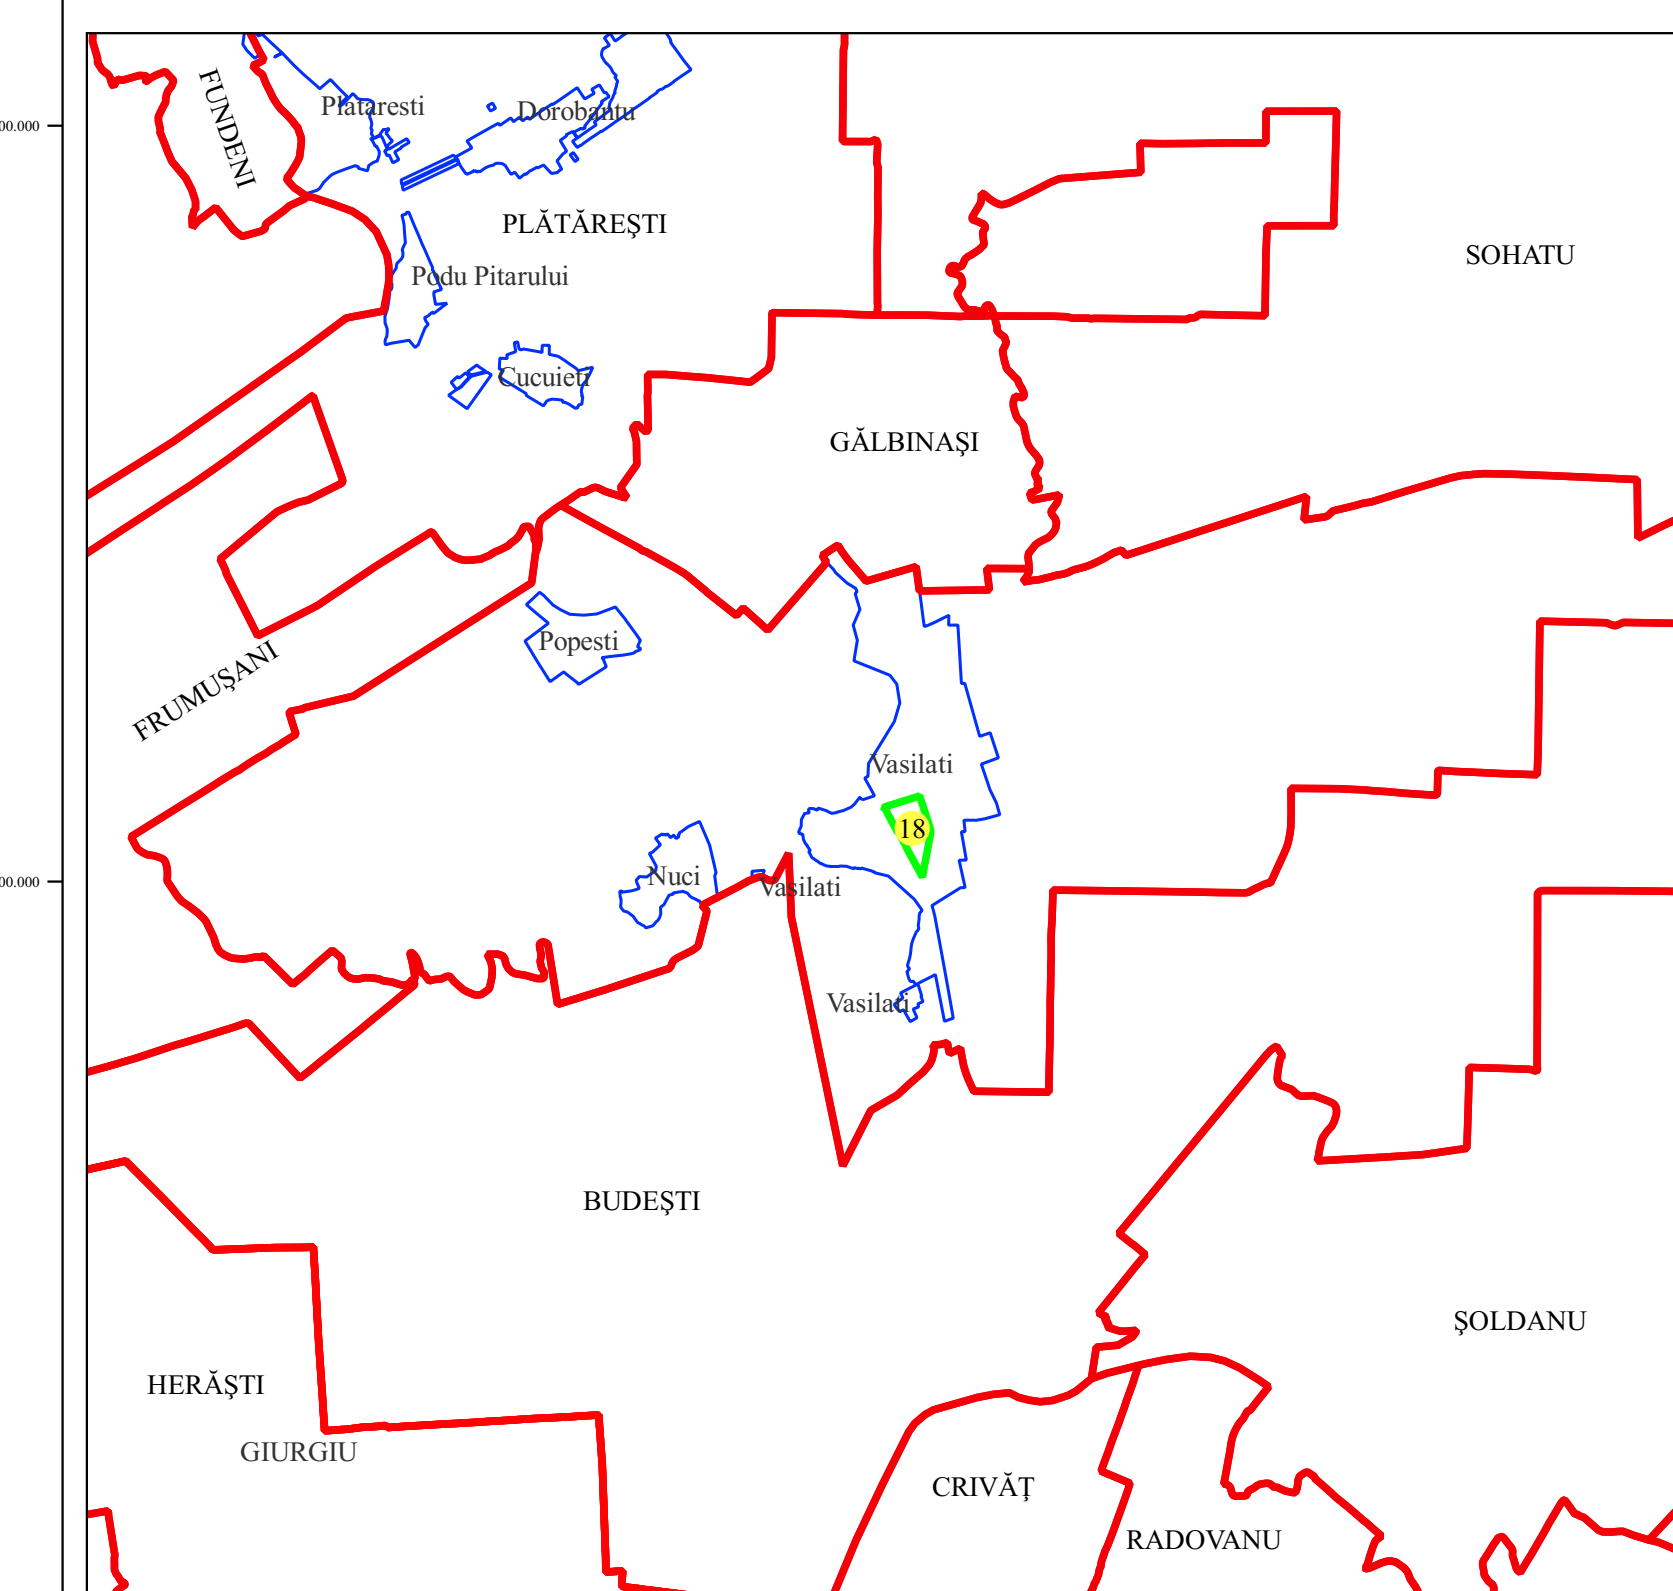

Executant
 SC SYSCAD SOLUTIONS SRL
 ing. Ilieca Liviu Constantin
 Data 23.09.2022

