


PLAN CADASTRAL
JUDETUL CĂLĂRAȘI, UAT VASILĂȚI
Sector Cadastral 19

Copie Spre Publicare
 Scara 1:1000
 Sistem de proiectie "STEREO '70"
 - Plansa 1-


SCHITA DE RACORDARE A PLANSELOR

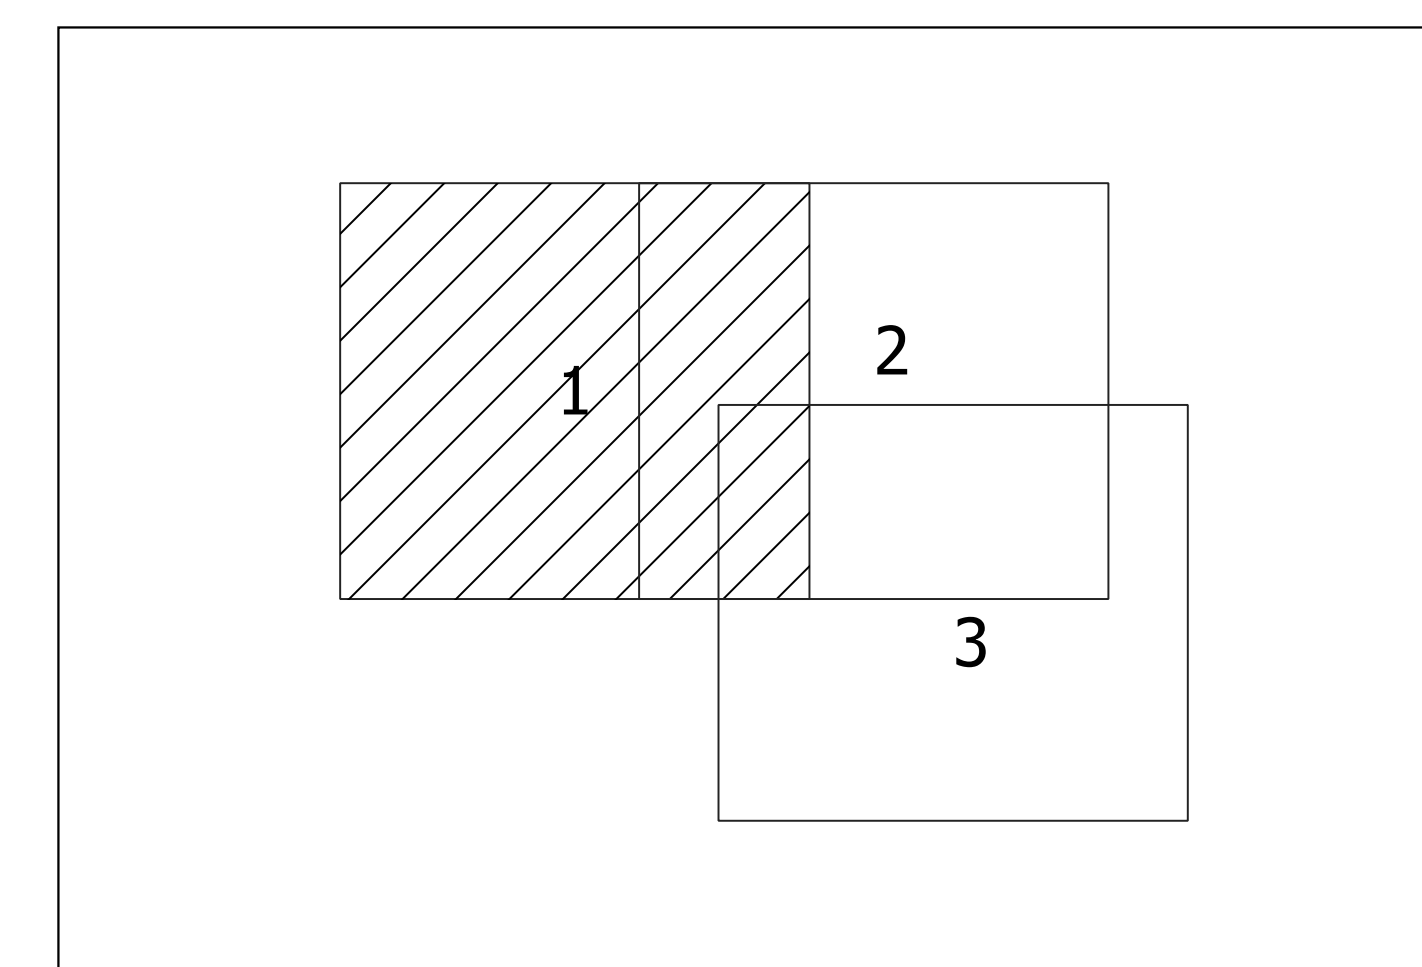

LEGENDA

- 20 ID Imobil
- T1 Numar Tarla
- 1 Numar Sector
- Limita UAT
- Limita Sector
- Limita Tarla
- Limita Imobile
- Limita Constructii
- Limita Intravilan
- 1 Toponimie
- 1 Numere Postale

SCHITA DISPUNERII SECTORULUI CADASTRAL

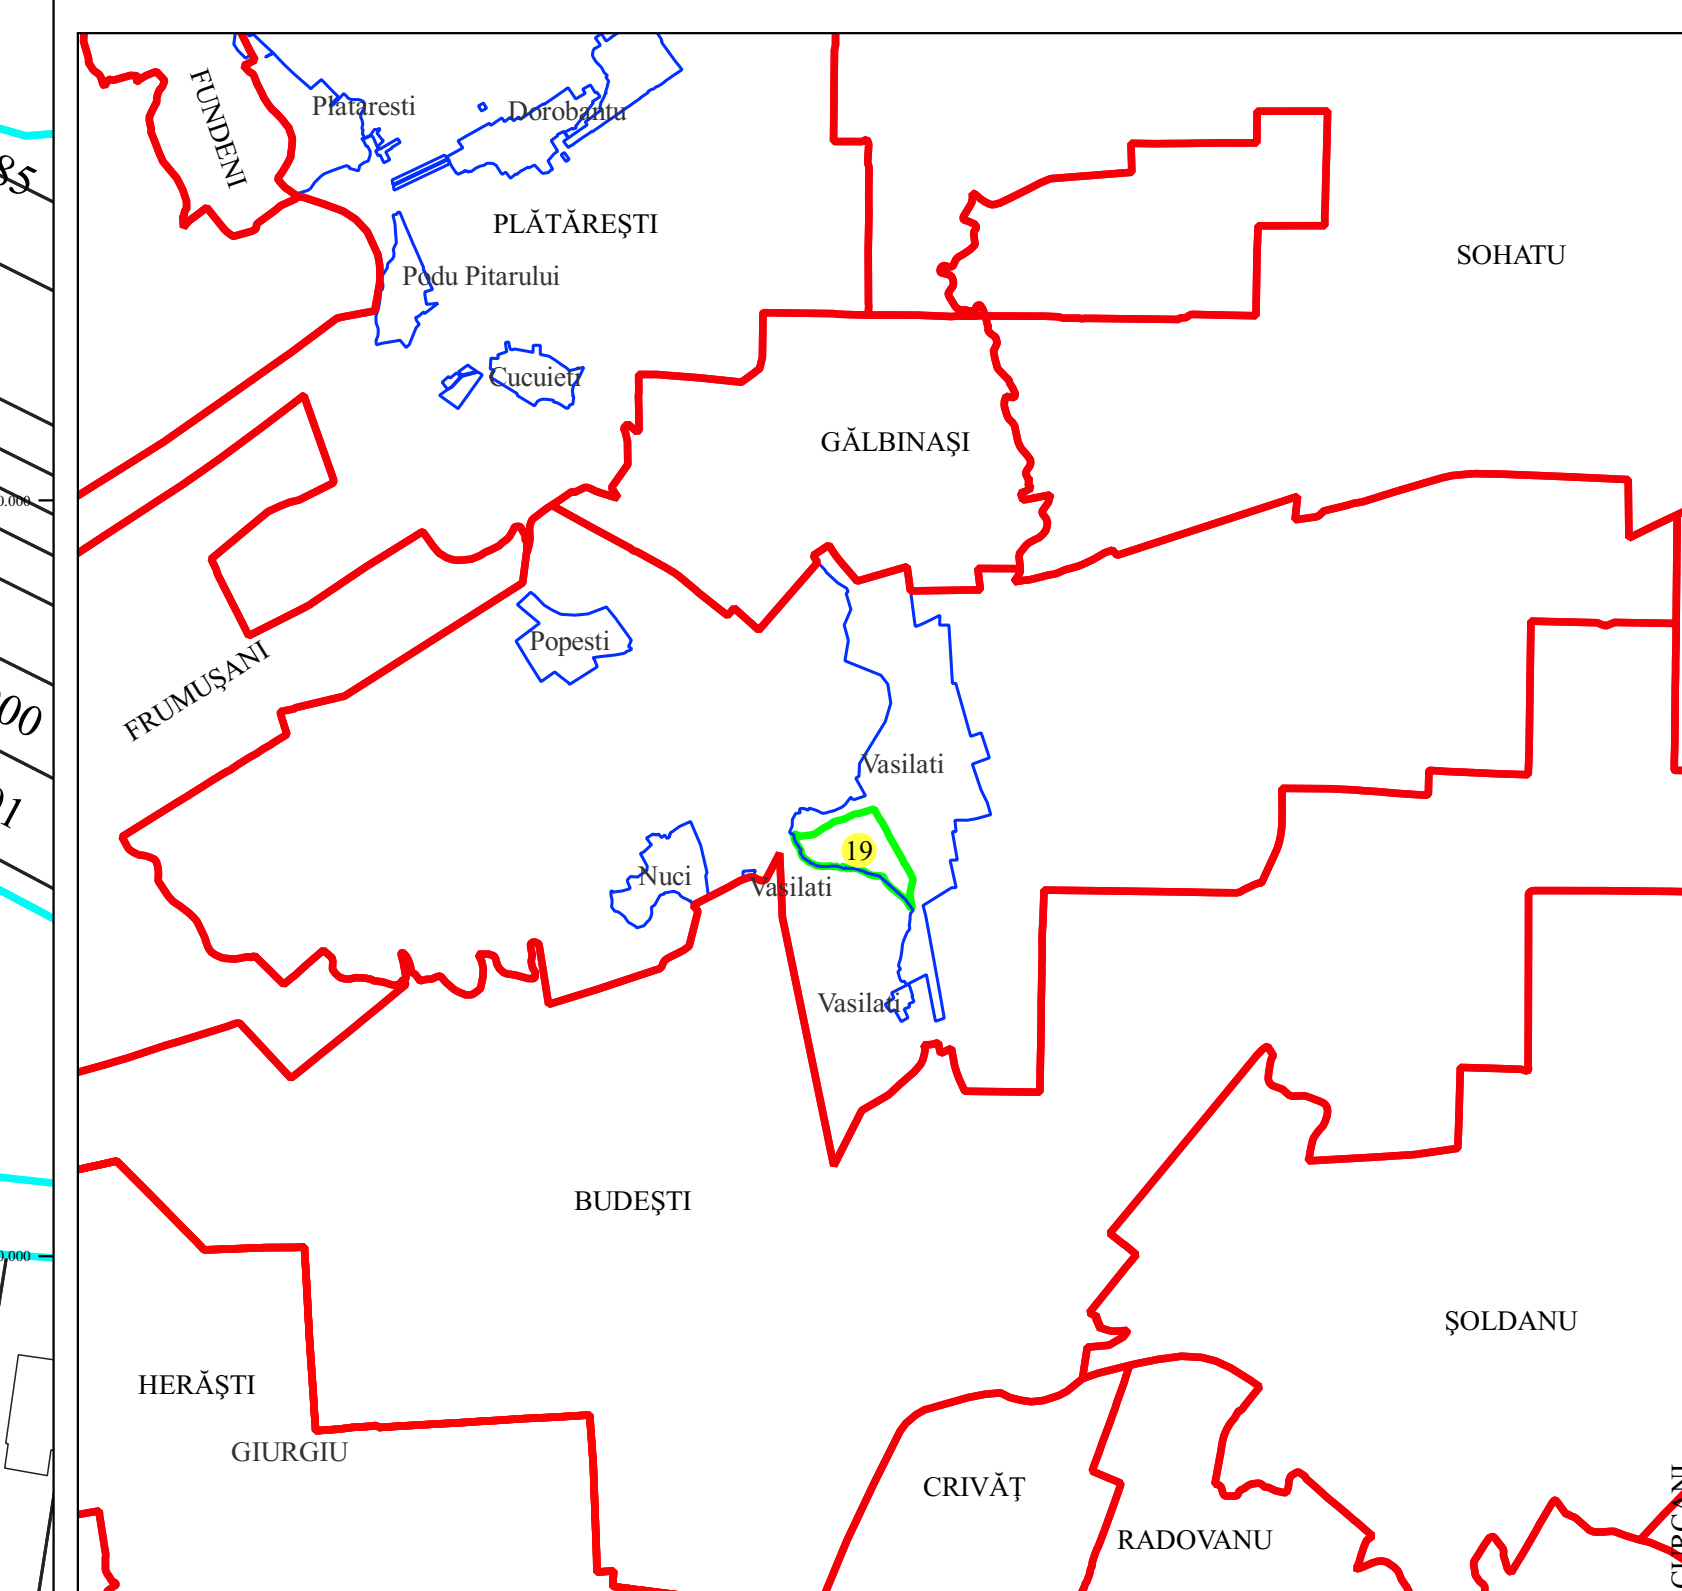

Executant
 SC SYSCAD SOLUTIONS SRL
 ing. Ilieca Liviu Constantin
 Data 03.10.2022

