



PLAN CADASTRAL
 UAT CARBUNARI, judetul: CARAS-SEVERIN, Sector cadastral 4, plansa 1
 Sistem de proiectie: STEREO 1970
 Scara 1:1000
 „spre publicare,,

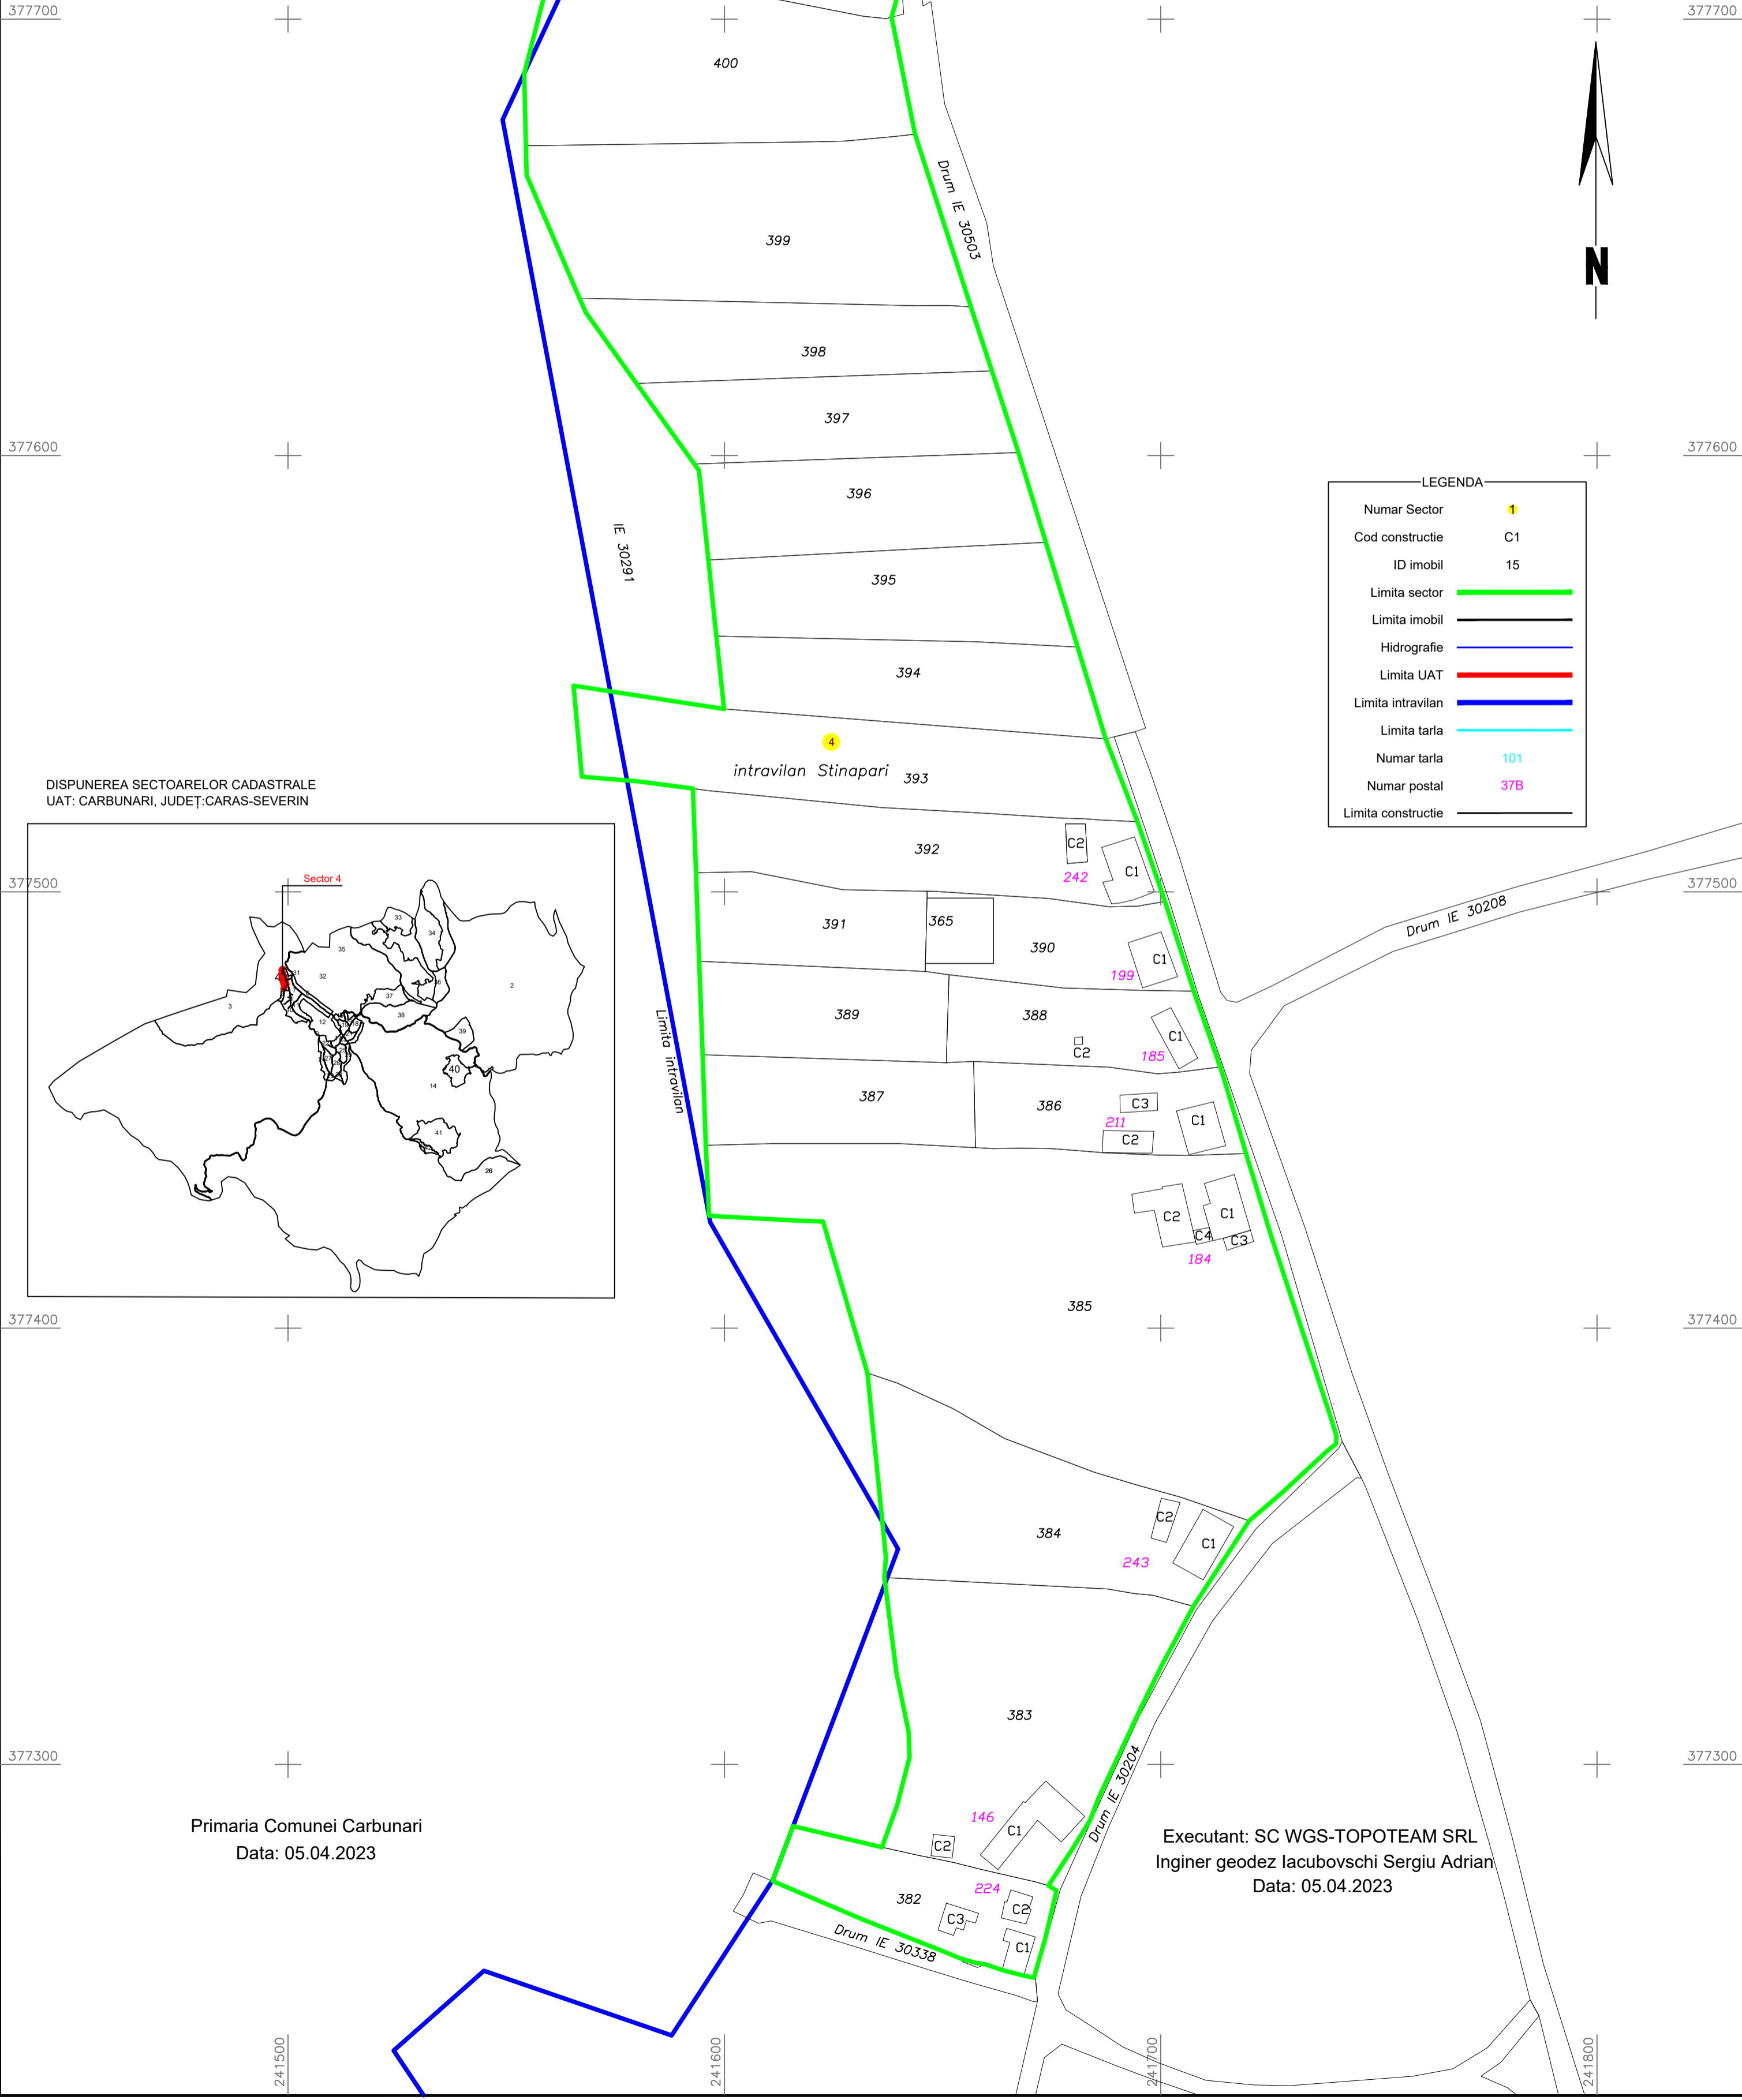

LEGENDA

Numar Sector	4
Cod constructie	C1
ID imobil	15
Limita sector	(Green line)
Limita imobil	(Black line)
Hidrografie	(Blue line)
Limita UAT	(Red line)
Limita intravilan	(Blue line)
Limita tarla	(Cyan line)
Numar tarla	101
Numar postal	37B
Limita constructie	(Black line)

DISPUNEREA SECTOARELOR CADASTRALE
 UAT: CARBUNARI, JUDET: CARAS-SEVERIN

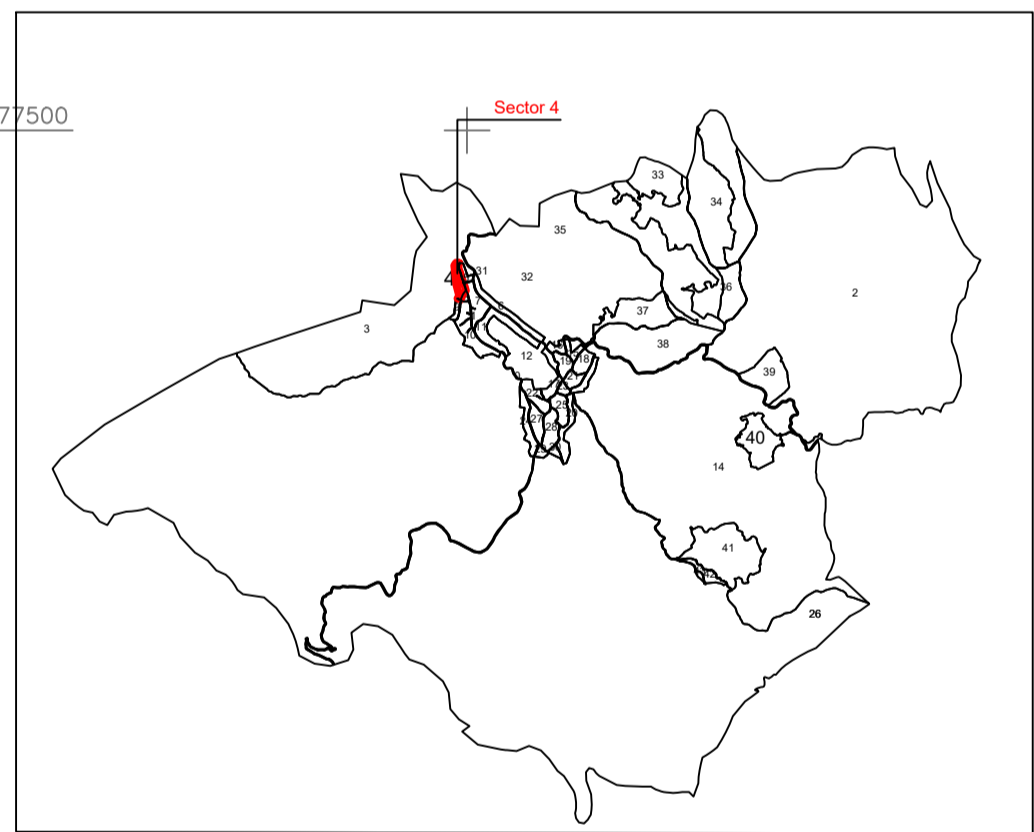

Primaria Comunei Carunari
 Data: 05.04.2023

Executant: SC WGS-TOPOTEAM SRL
 Inginer geodez Iacubovschi Sergiu Adrian
 Data: 05.04.2023