



PLAN CADASTRAL
 UAT CARBUNARI, judetul: CARAS-SEVERIN, Sector cadastral 41, plansa 1
 Sistem de proiectie: stereografic 1970
 Scara 1:2000
 „spre publicare,,

DISPUNEREA SECTOARELOR CADASTRALE
 UAT: CARBUNARI, JUDET: CARAS-SEVERIN

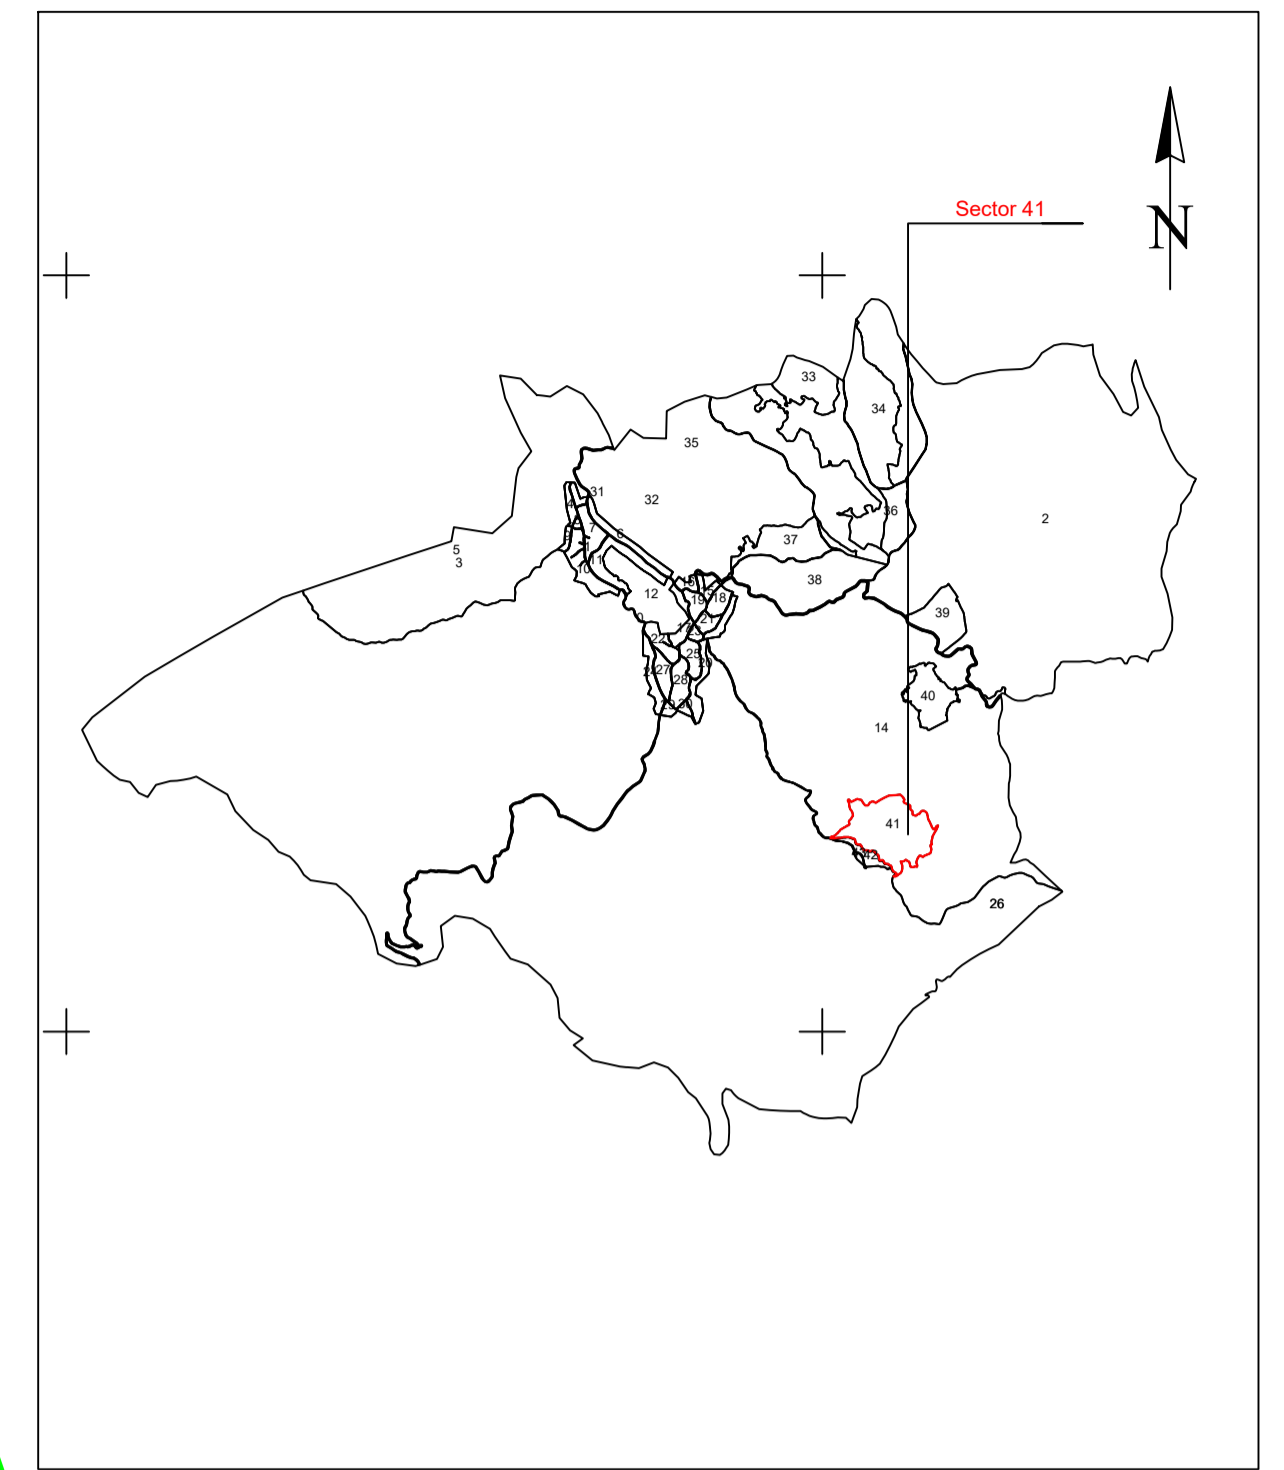

LEGENDA

Numar Sector	41
Cod constructie	C1
ID imobil	15
Limita sector	
Limita imobil	
Hidrografie	
Limita UAT	
Limita intravilan	
Limita tarla	
Numar tarla	101
Numar postal	37B
Limita constructie	

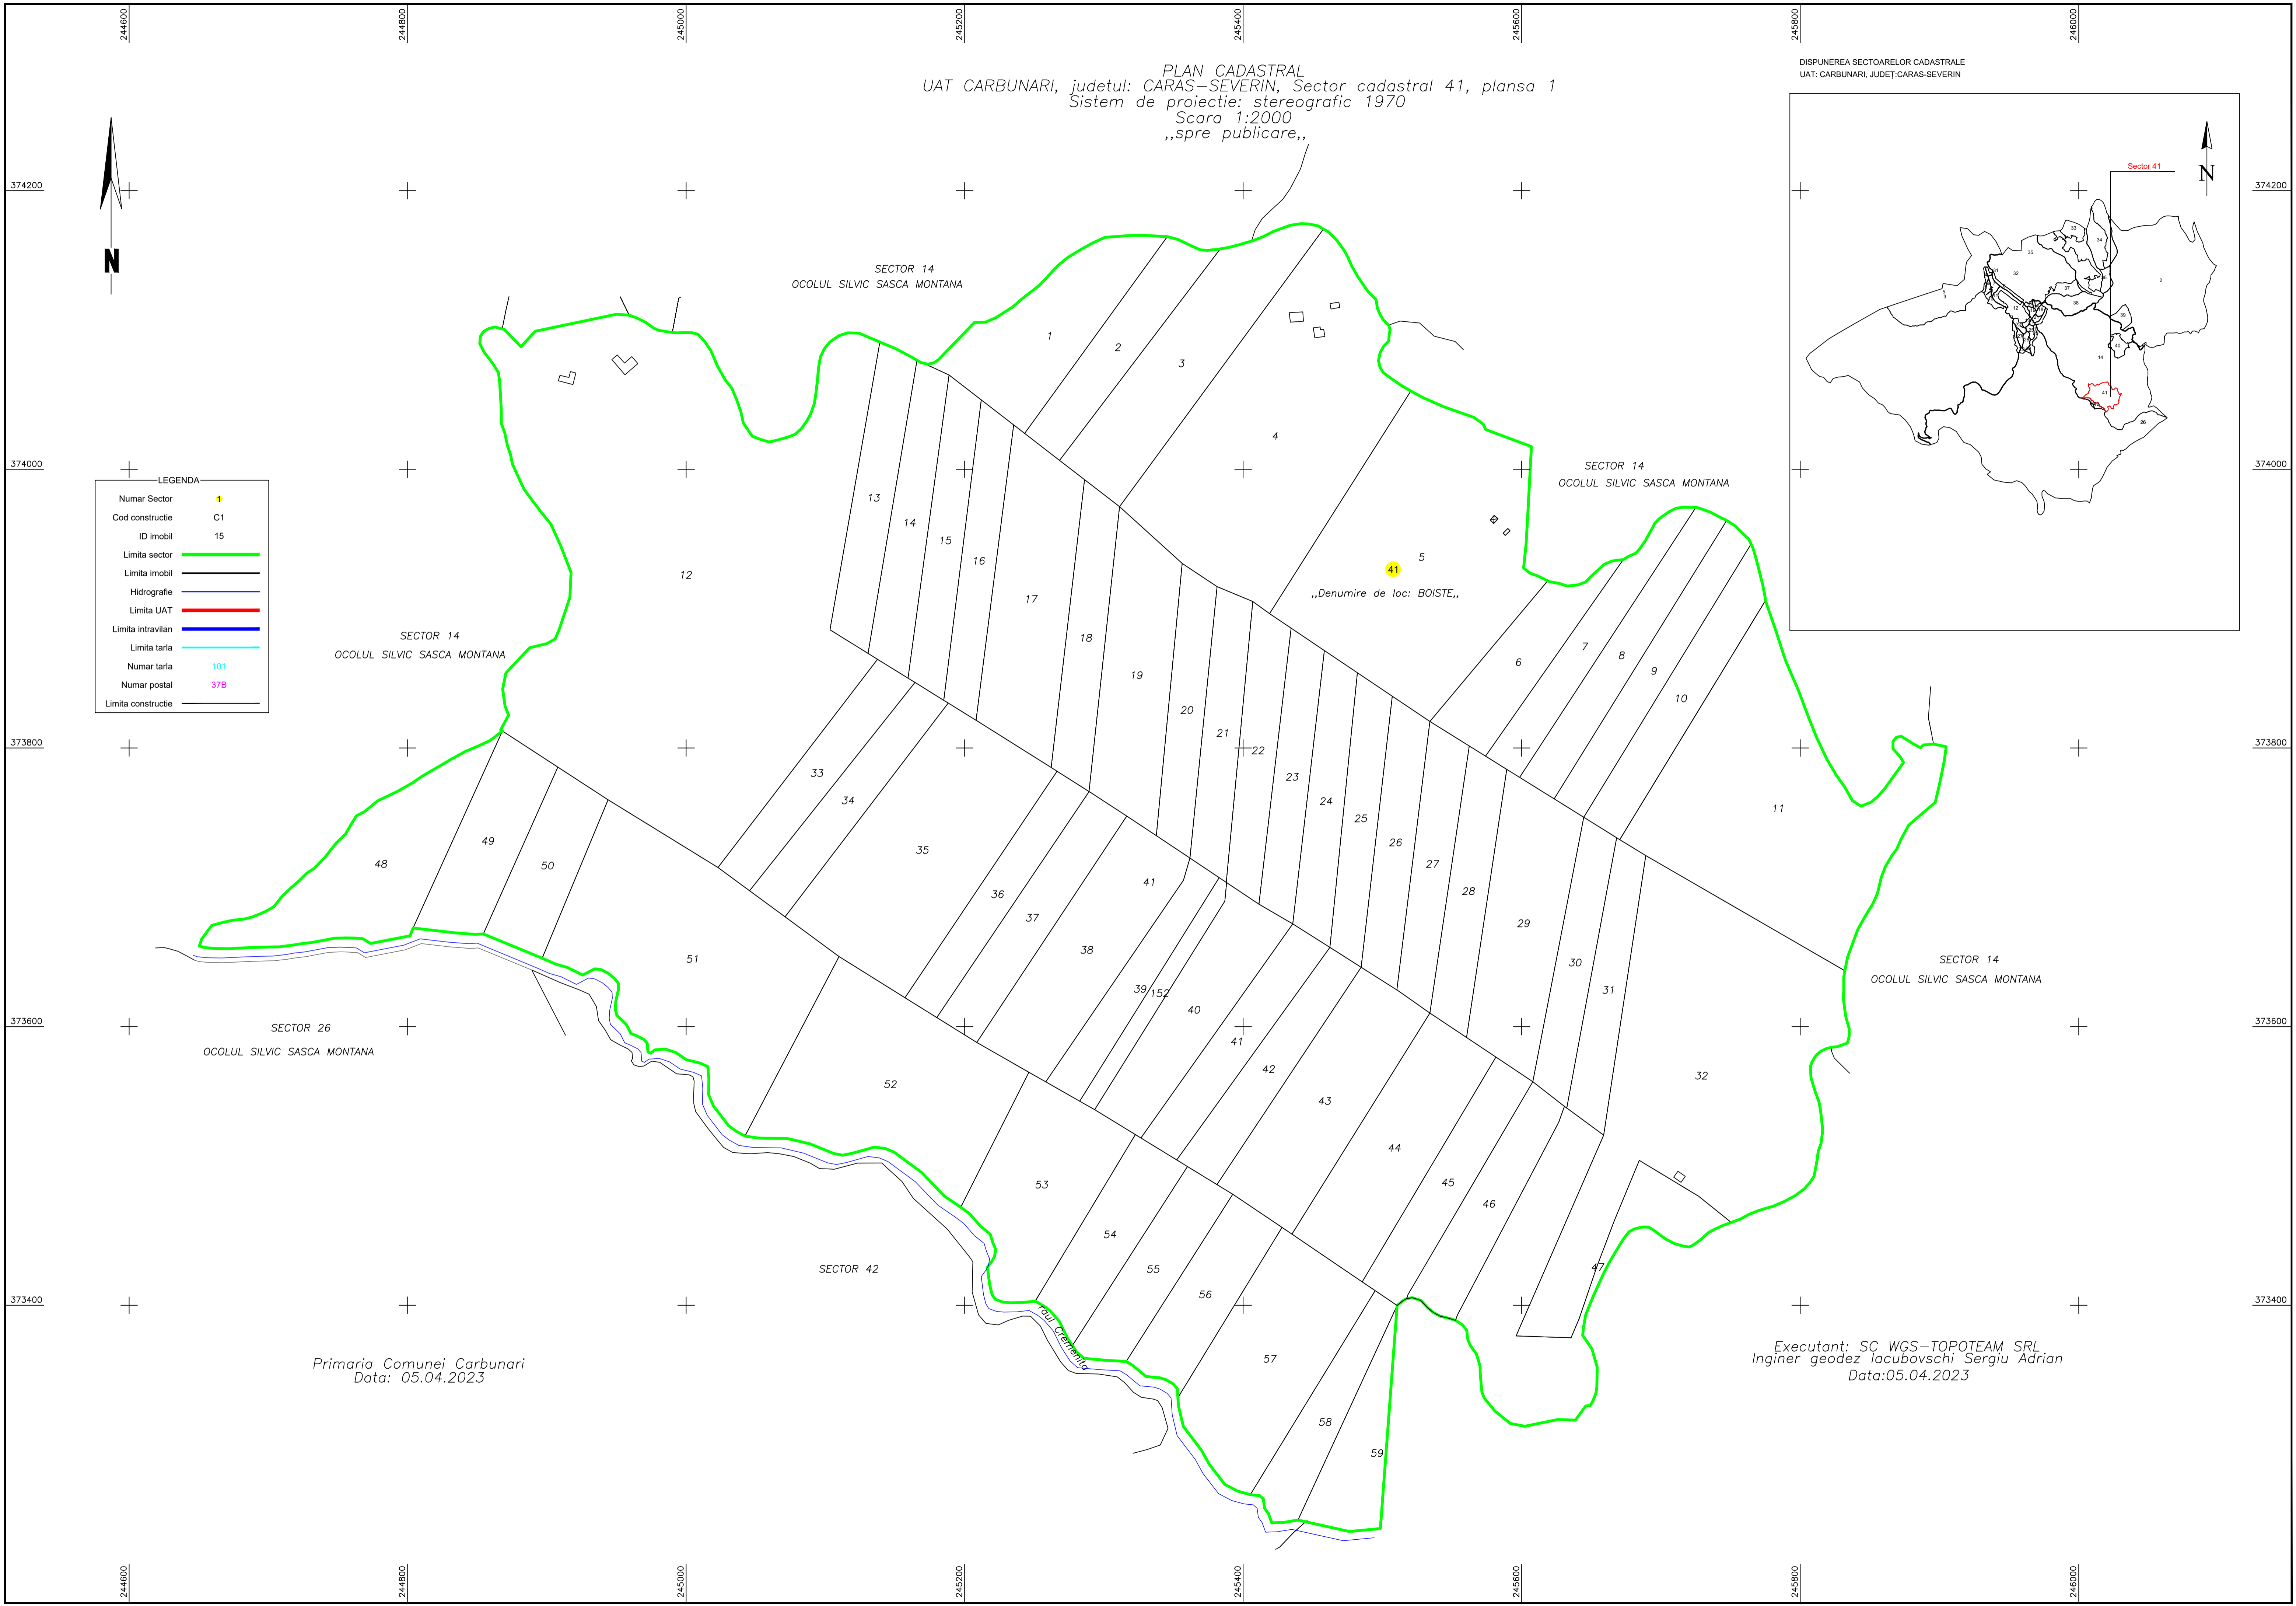

Primaria Comunei Carbinari
 Data: 05.04.2023

Executant: SC WGS-TOPOTEAM SRL
 Inginer geodez Iacubovschi Sergiu Adrian
 Data: 05.04.2023