

244800

245000

245200

245400

PLAN CADASTRAL

UAT CARBUNARI, judetul: CARAS-SEVERIN, Sector cadastral 42, plansa 1

Sistem de proiectie: stereografic 1970

Scara 1:2000

„spre publicare,,

DISPUNEREA SECTOARELOR CADASTRALE
UAT: CARBUNARI, JUDEȚ: CARAS-SEVERIN

373600



373600

373400

373400

LEGENDA

Numar Sector	42
Cod constructie	C1
ID imobil	15
Limita sector	
Limita imobil	
Hidrografie	
Limita UAT	
Limita intravilan	
Limita tarla	
Numar tarla	101
Numar postal	37B
Limita constructie	

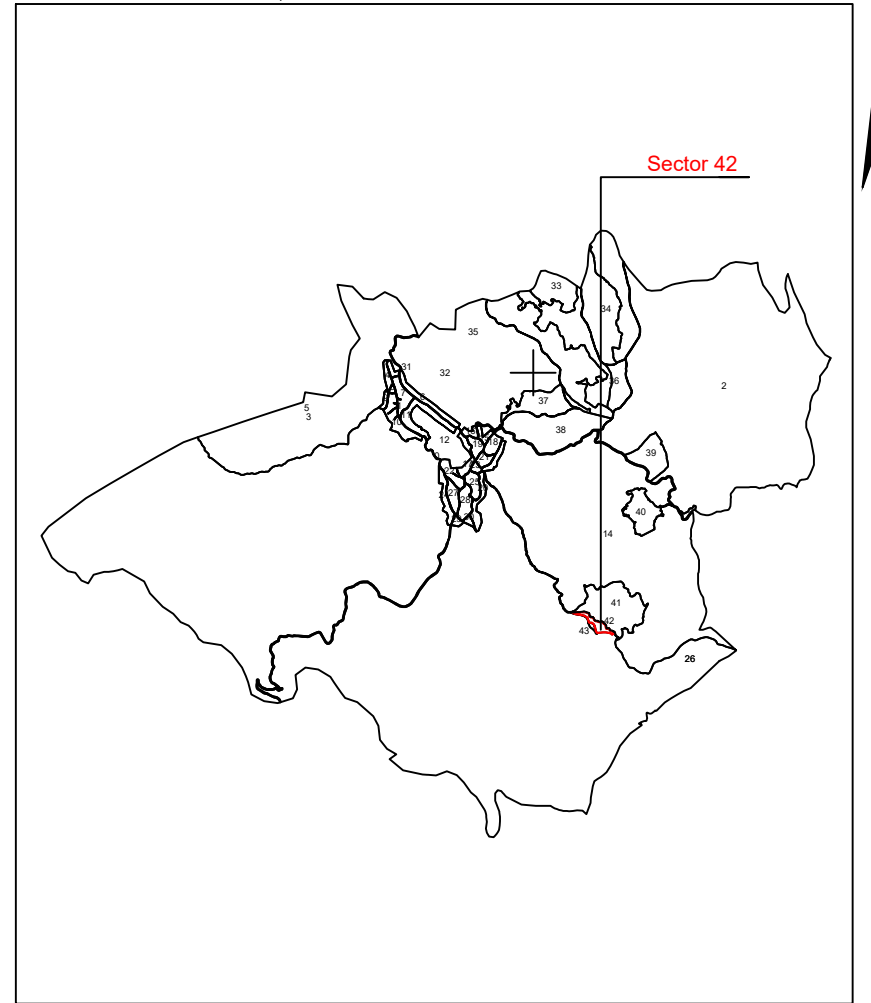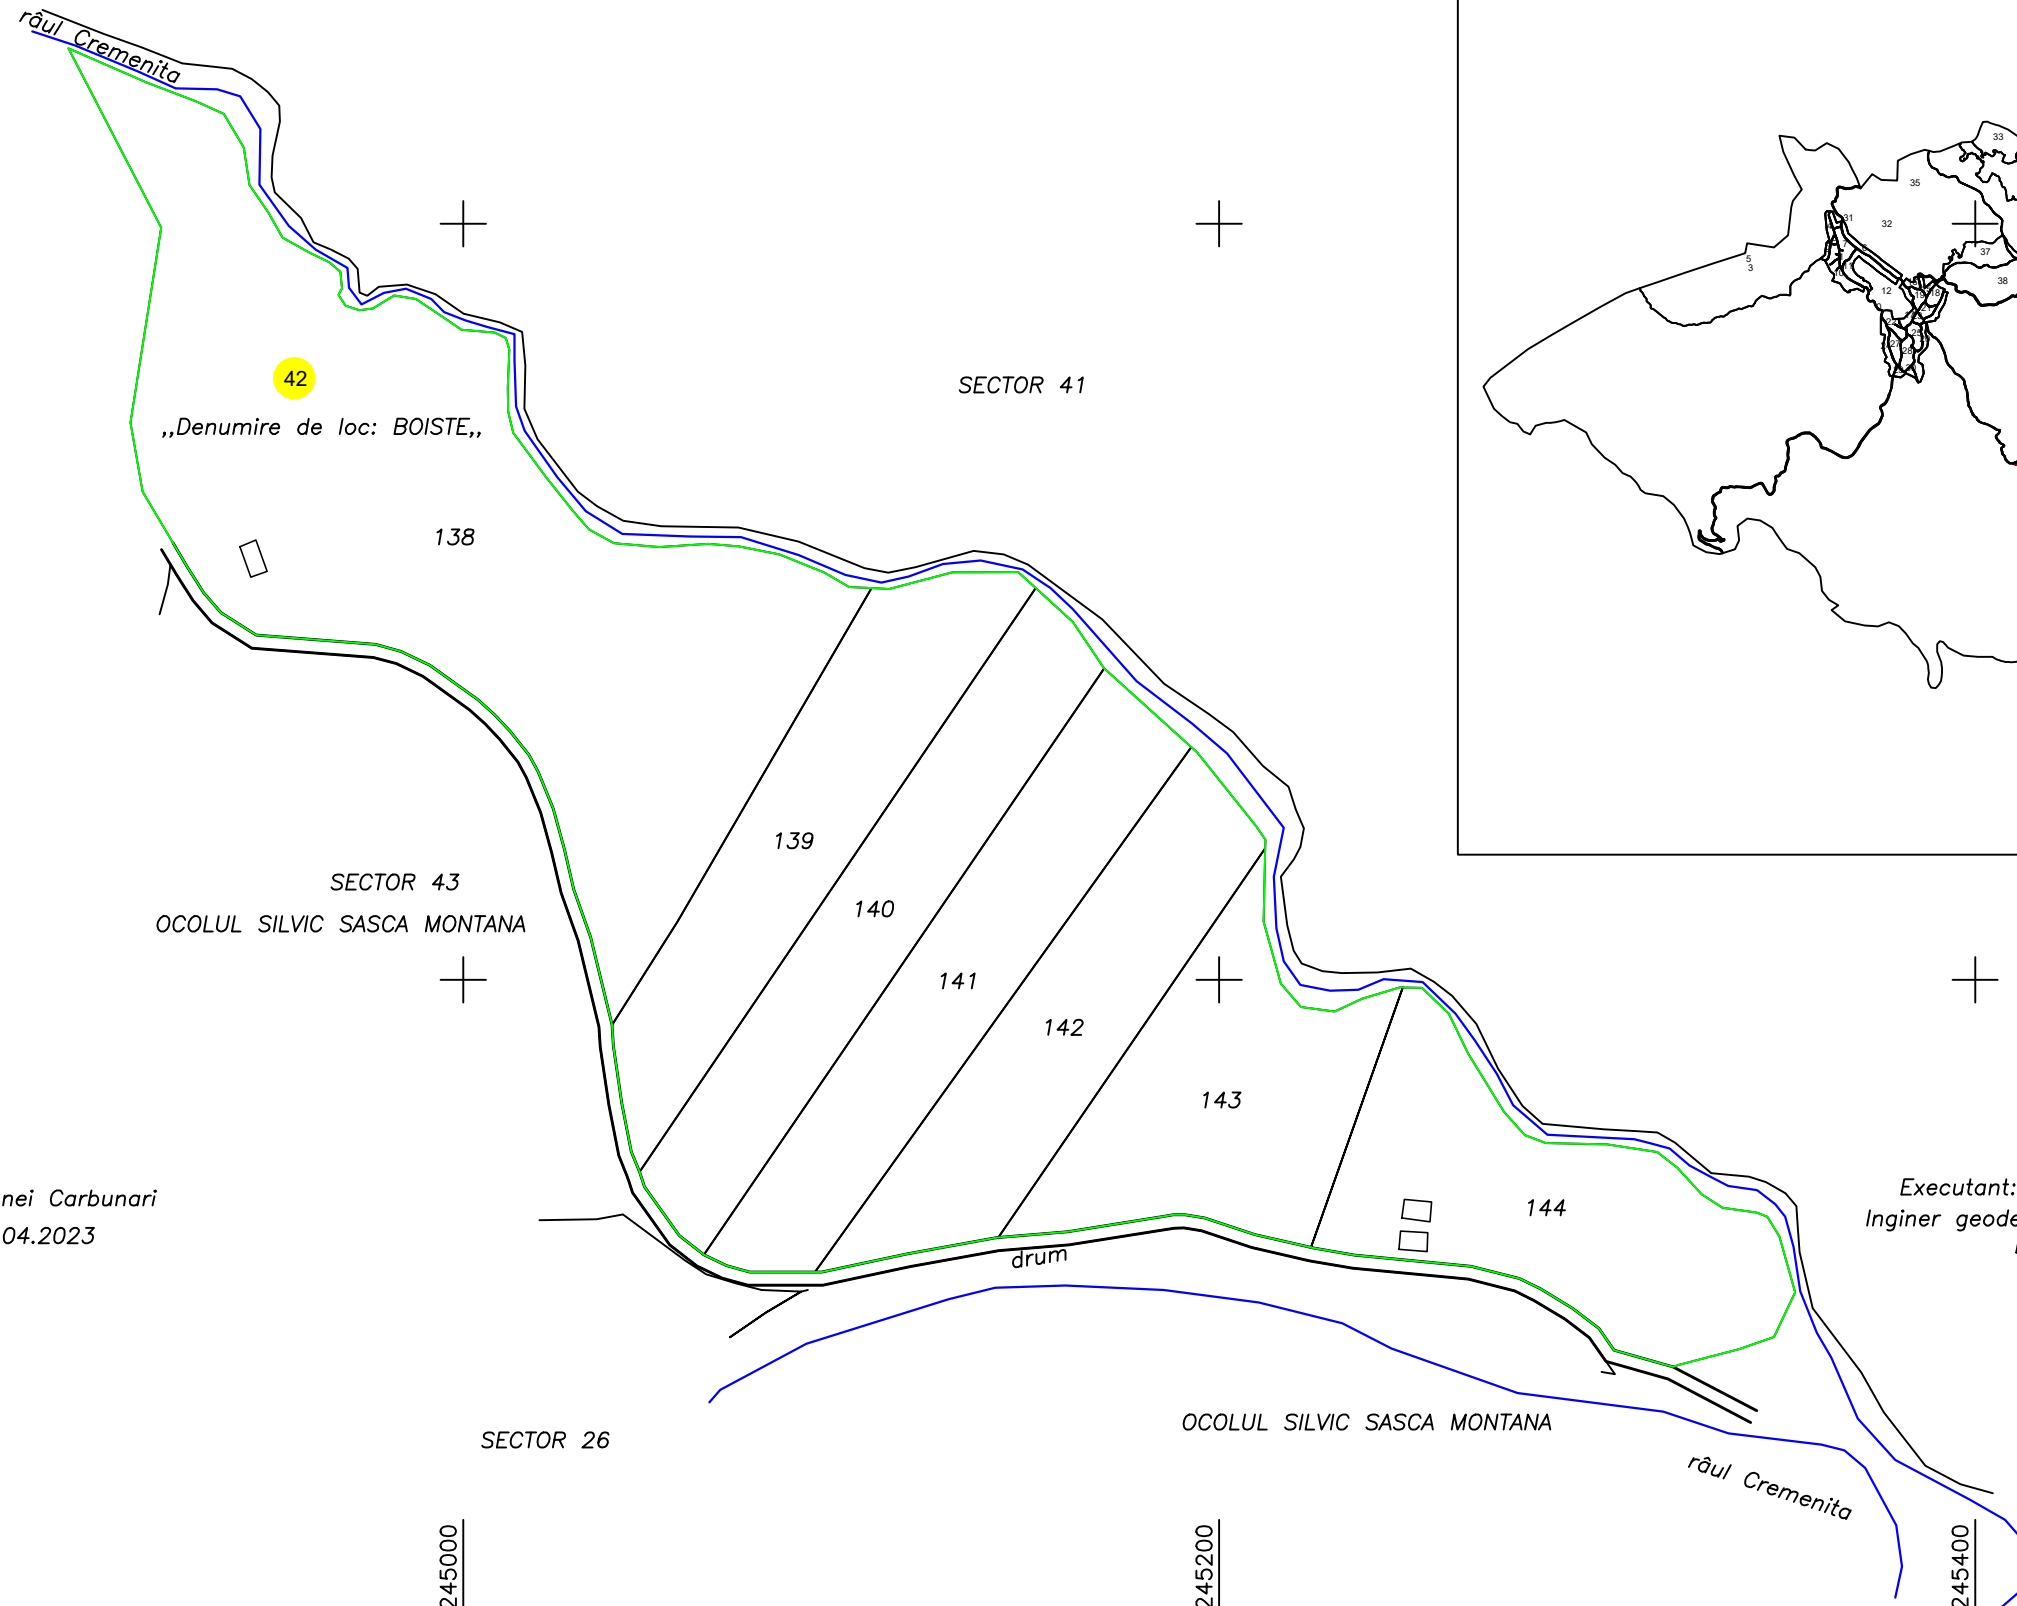

Primaria Comunei Carbutari
Data: 05.04.2023

Executant: SC WGS-TOPOTEAM SRL
Inginer geodez Iacubovschi Sergiu Adrian
Data:05.04.2023

244800

245000

245200

245400