



PLAN CADASTRAL
UAT CICLOVA ROMÂNĂ, județul CARAS-SEVERIN, Sector cadastral 64, planșa 1
Scara 1:2000
Sistem de proiecție: stereografic 1970
„spre publicare,,

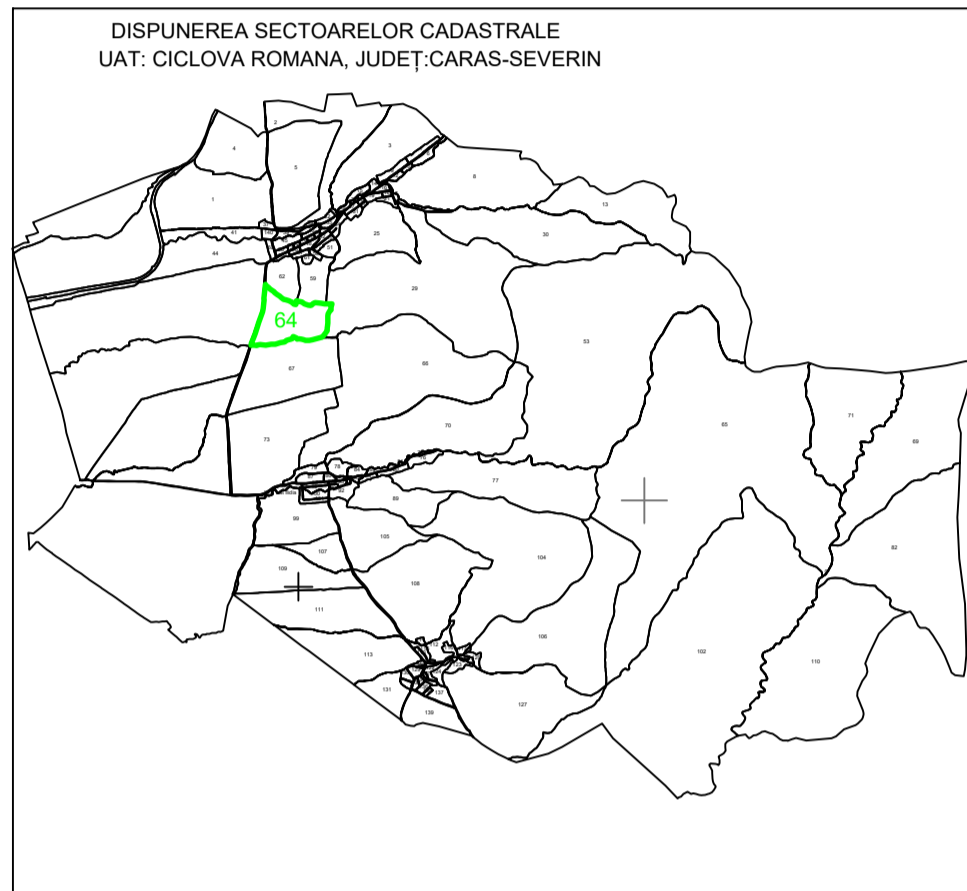

LEGENDA

Numar Sector	64
Cod constructie	C1
ID imobil	15
Limita sector	— (green line)
Limita imobil	— (black line)
Hidrografie	— (blue line)
Limita UAT	— (red line)
Limita intravilan	— (purple line)
Limita tarla	— (cyan line)
Numar tarla	101
Numar postal	37B
Limita constructie	— (black line)

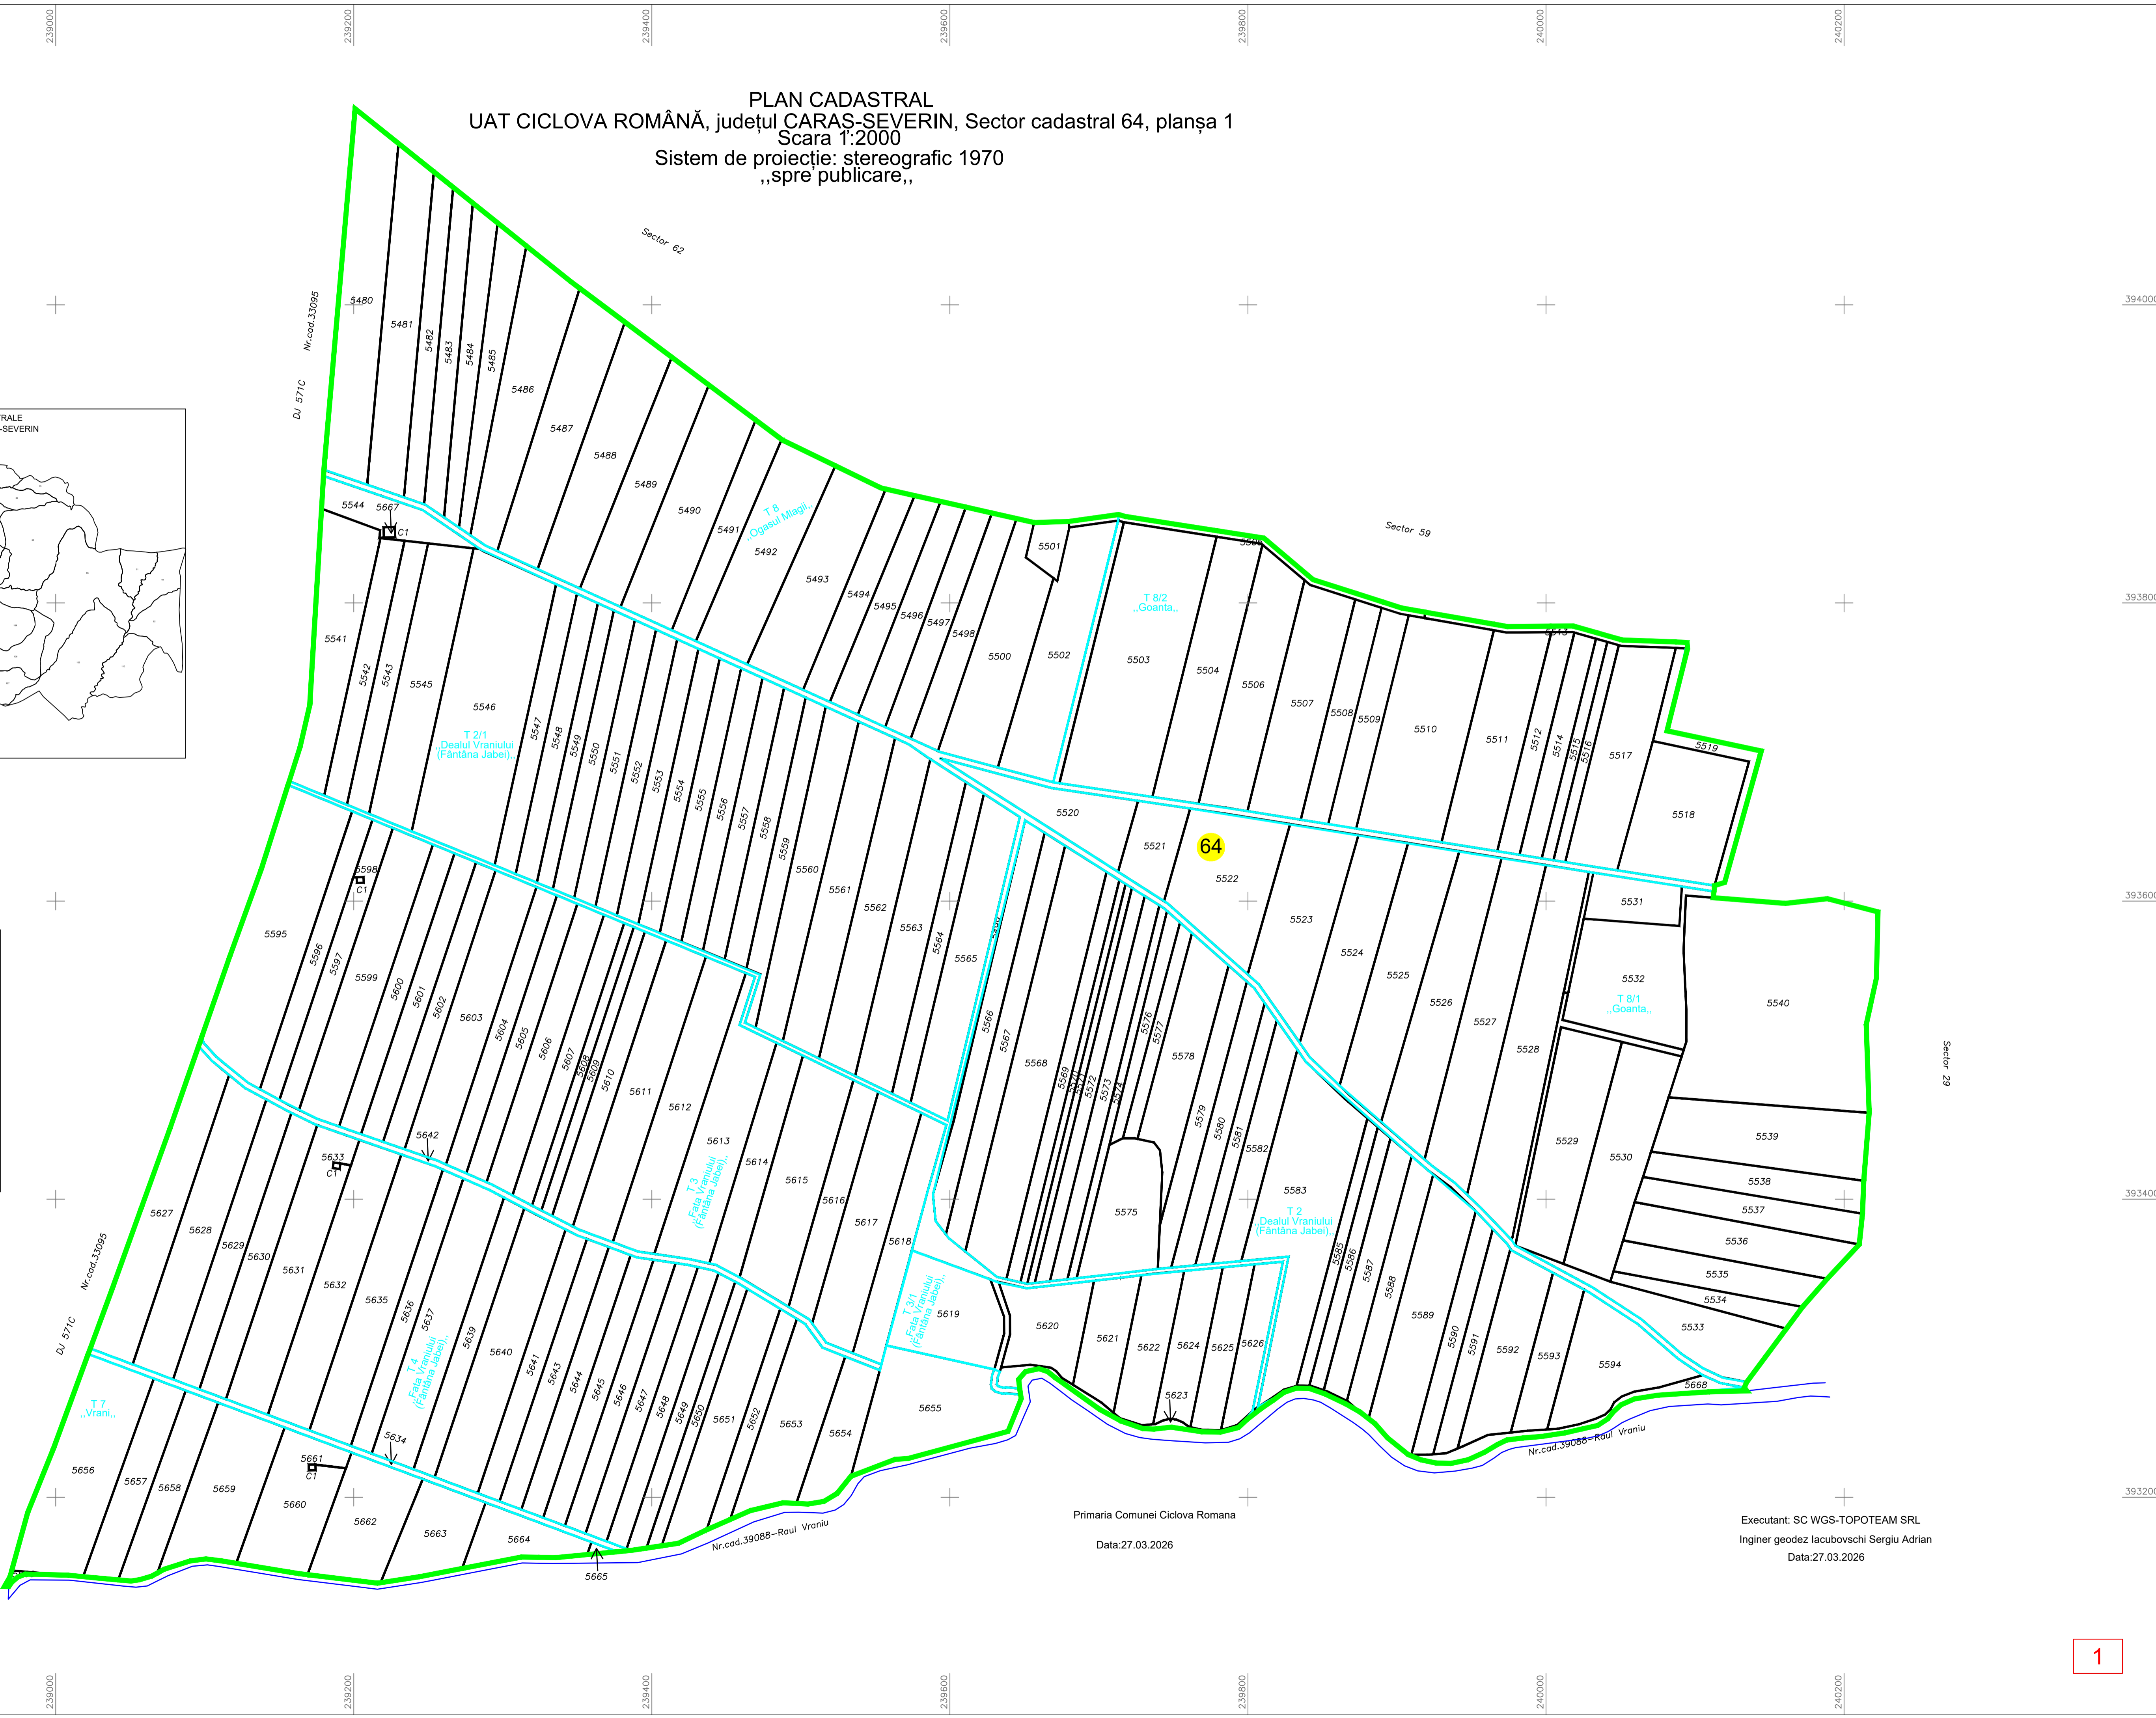

Primaria Comunei Ciclova Romana
Data:27.03.2026

Executant: SC WGS-TOPOTEAM SRL
Inginer geodez Iacubovschi Sergiu Adrian
Data:27.03.2026